


DATE	
BY	
SURVEYED	
PLOTTED	
TEMPLATE	
AREAS	
AREAS CHECKED	
FINAL SURVEY NOTE BOOK NO.	

DATE	
BY	
SURVEYED	
PLOTTED	
TEMPLATE	
AREAS	
AREAS CHECKED	
ORIGINAL SURVEY NOTE BOOK NO.	

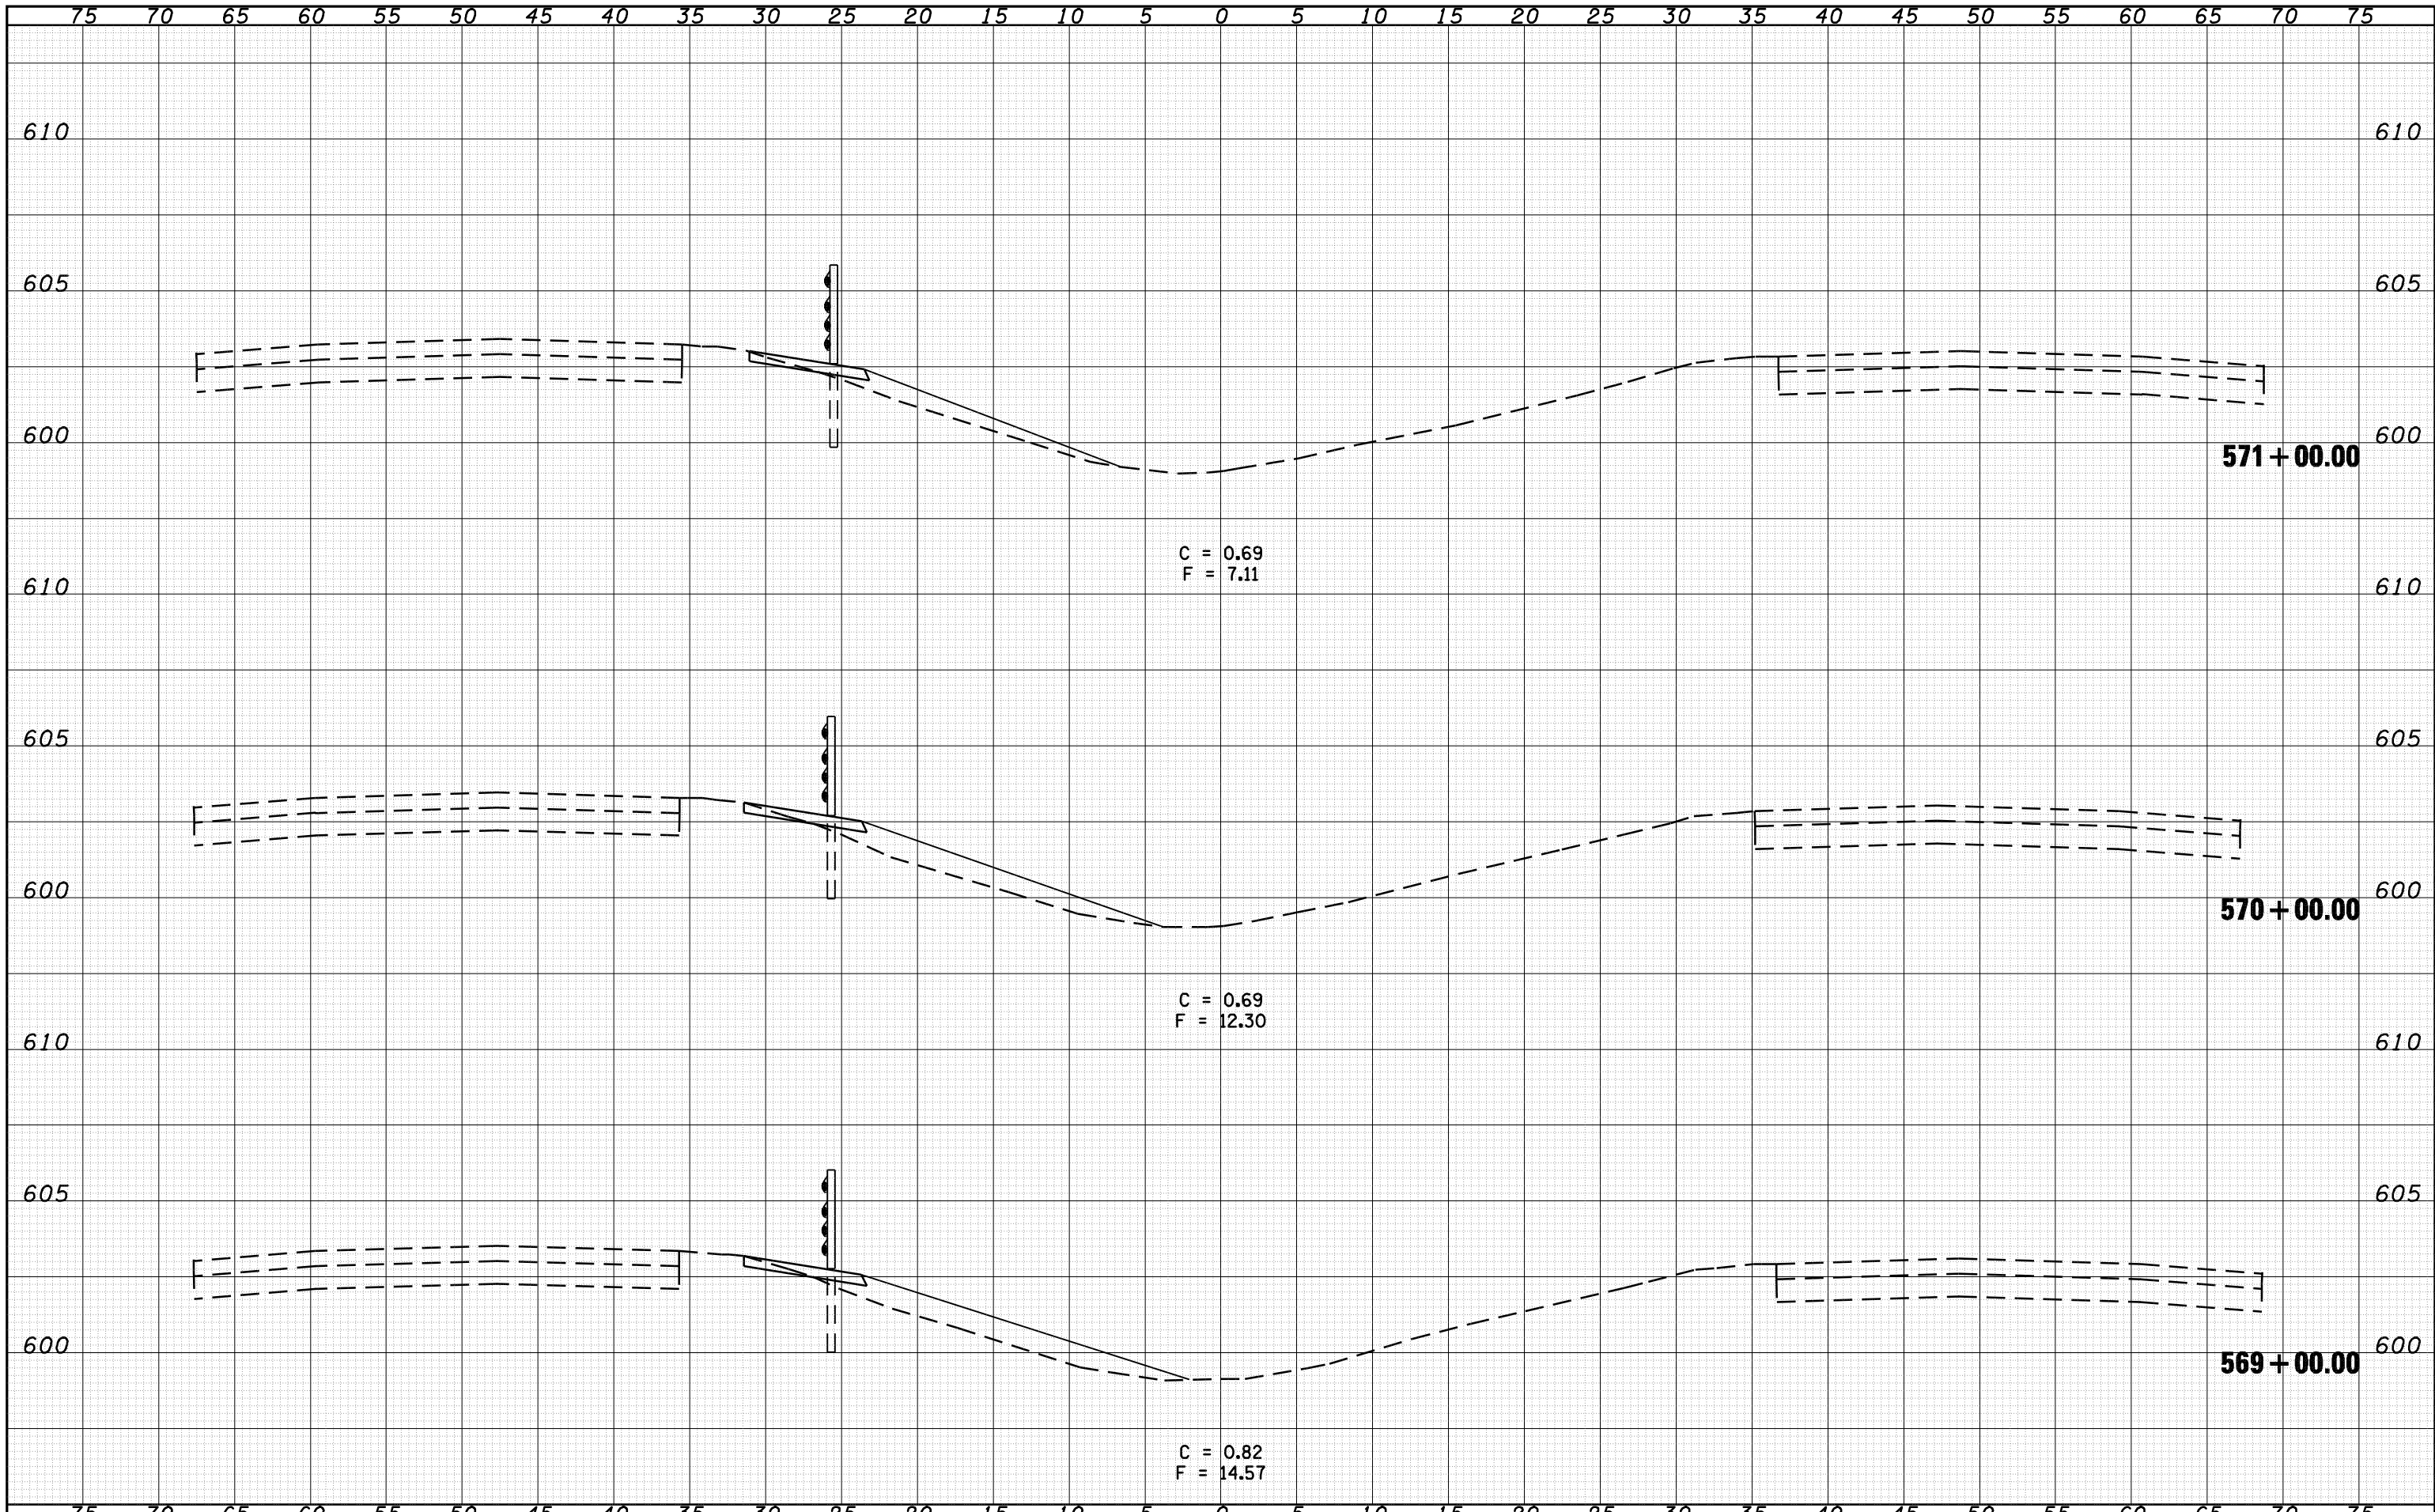

FILE NAME =	USER NAME = laughlinr1	DESIGNED - BKL	REVISIED -	<b>STATE OF ILLINOIS</b> <b>DEPARTMENT OF TRANSPORTATION</b>	<b>CROSS SECTIONS</b>			F.A.I. RTE. 72	SECTION *	COUNTY SANGAMON	TOTAL SHEETS 100	SHEET NO. 67
o:\pwwork\PWIDOT\LAUGHLINRL\0128581\0672C77	shh-xash.tdgn	DRAWN - BKL	REVISIED -		SCALE: 1"=5Hx2.5V	SHEET NO.	OF SHEETS	STA. 569+00.00 TO STA. 571+00.00	ILLINOIS FED. AID PROJECT			
		CHECKED - JPM	REVISIED -						CONTRACT NO. 72C77			
		DATE - 04/10/09	REVISIED -						* DE CARLE/GIARDRAI 2010			