


DATE	
BY	
SURVEYED	
PLOTTED	
TEMPLATE	
AREAS	
AREAS CHECKED	
FINAL SURVEY NOTE BOOK NO.	

DATE	
BY	
SURVEYED	
PLOTTED	
TEMPLATE	
AREAS	
AREAS CHECKED	
ORIGINAL SURVEY NOTE BOOK NO.	

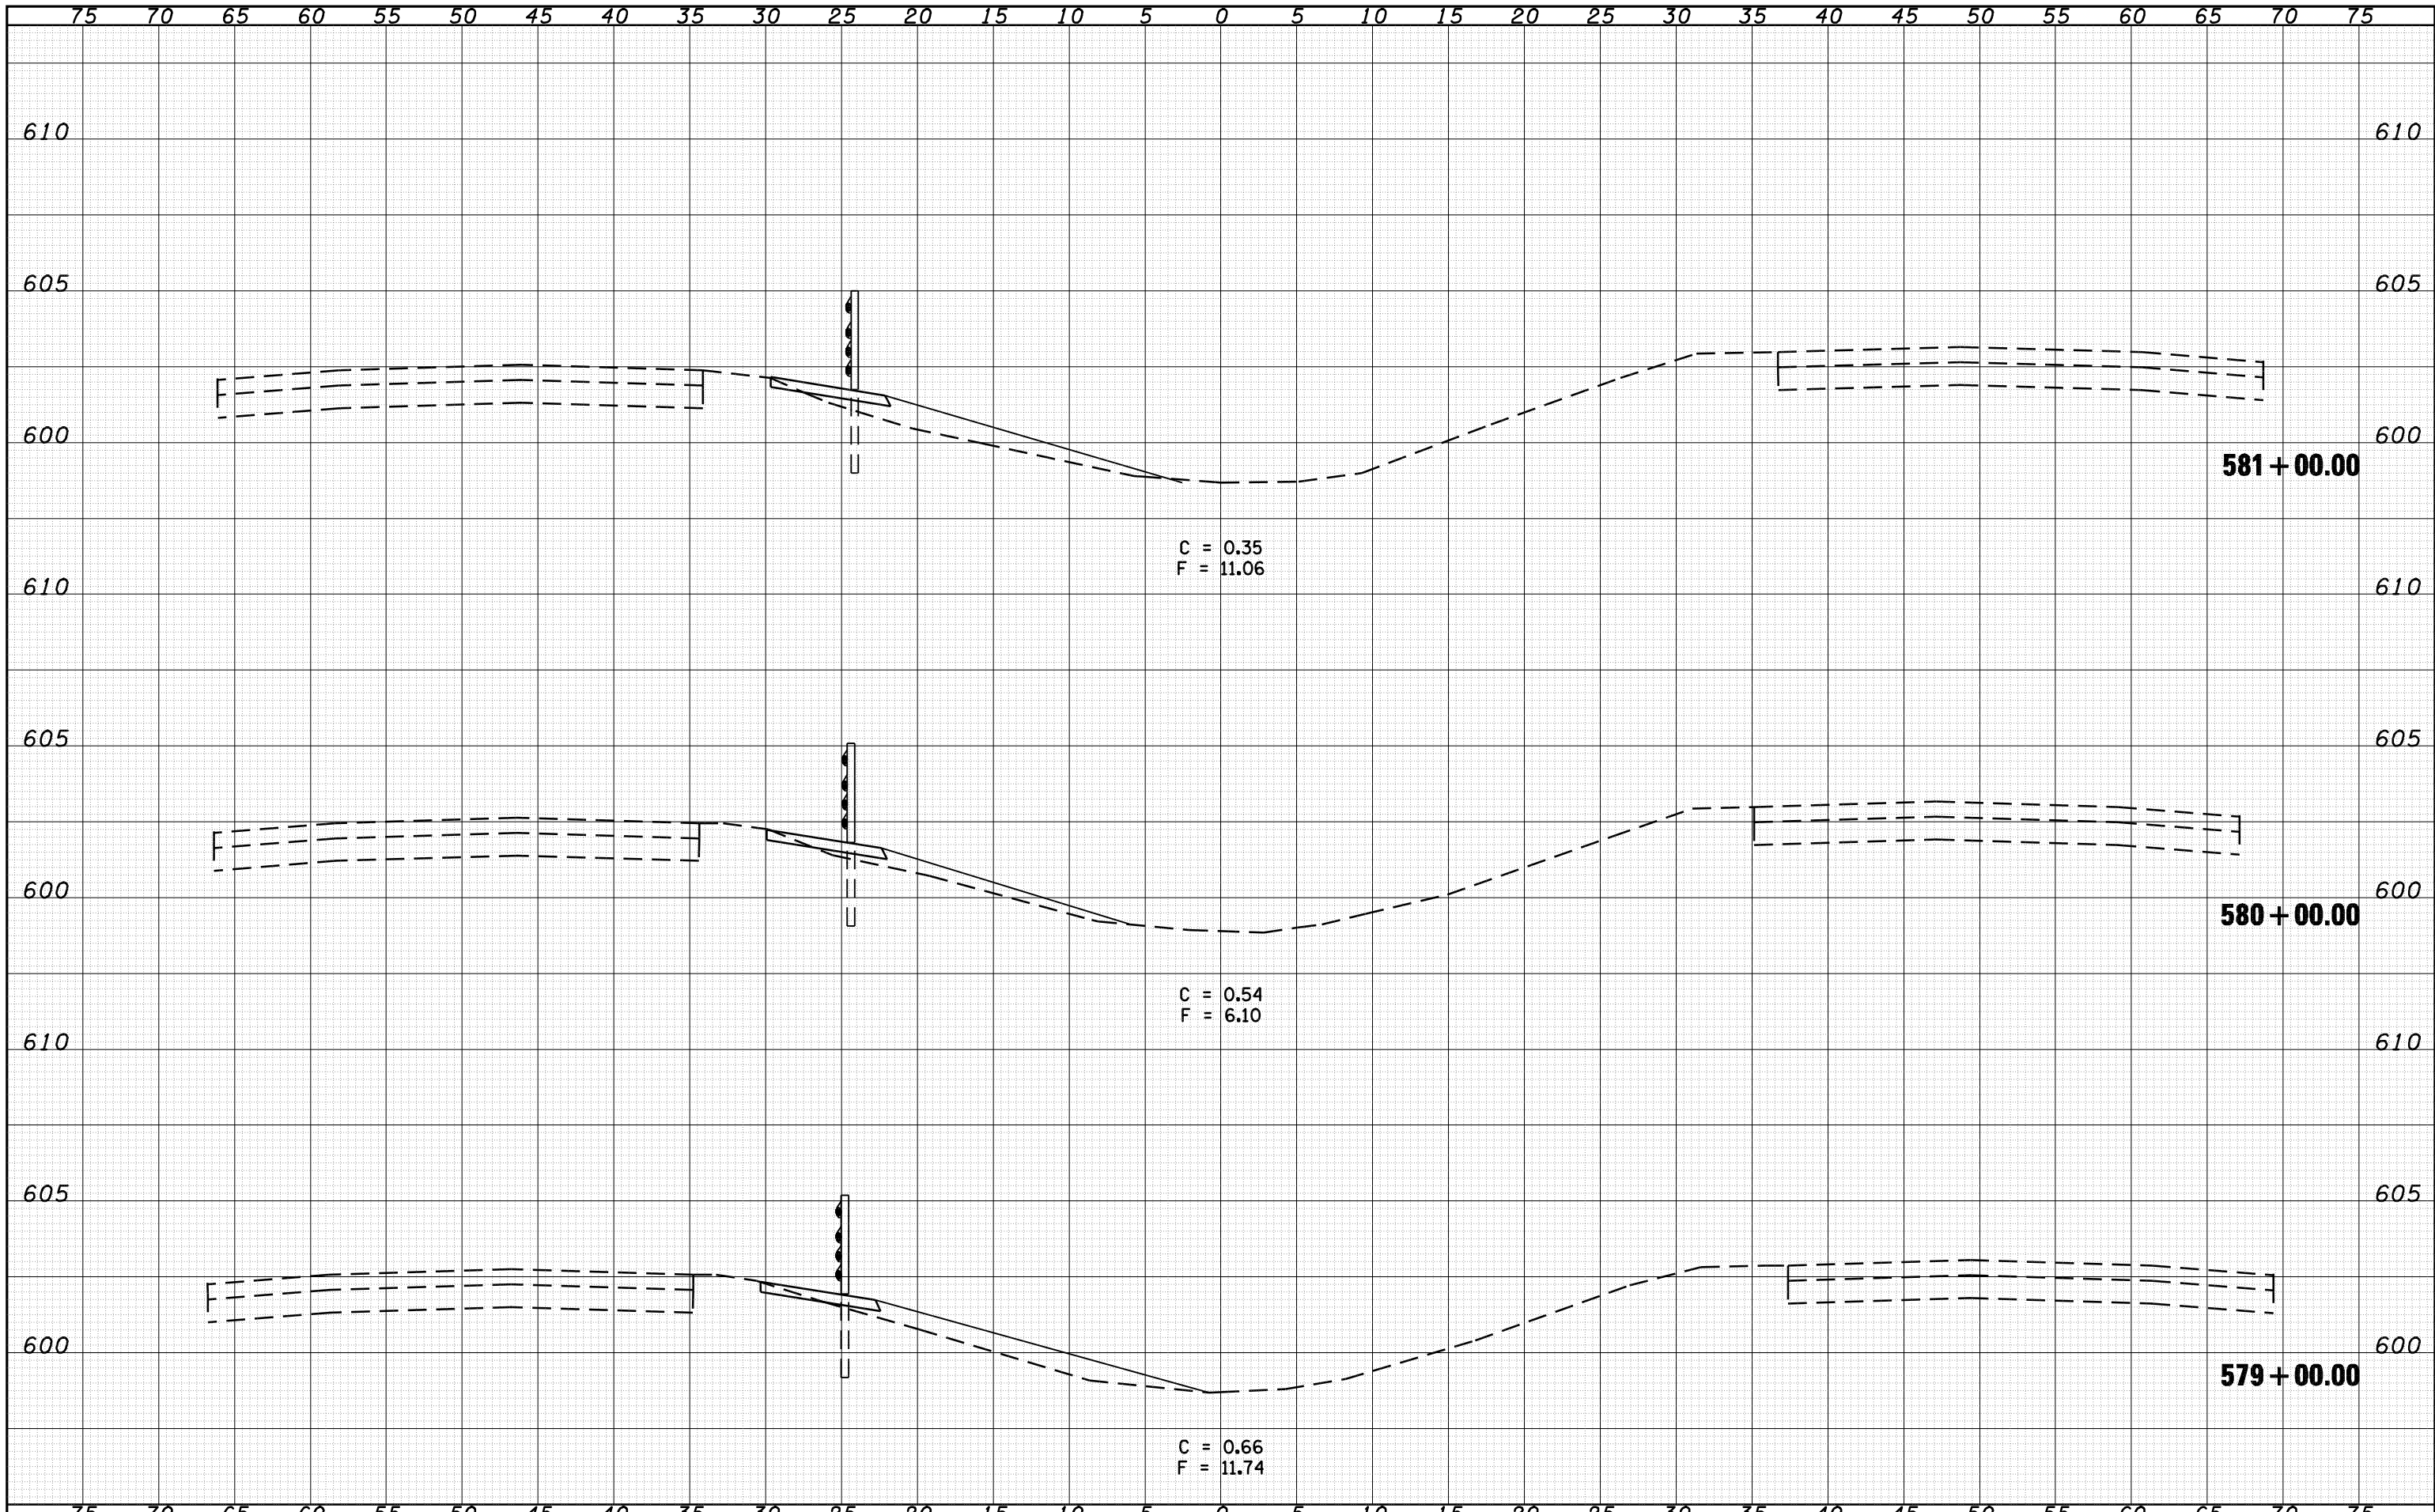

FILE NAME = o:\pwwork\pwidot\LAUGHLINRL\d0128581\0672C77

USER NAME = laughlinr1  
 DESIGNED - BKL  
 DRAWN - BKL  
 CHECKED - JPM  
 DATE - 04/10/09

REVISIED -  
 REVISIED -  
 REVISIED -  
 REVISIED -

**STATE OF ILLINOIS  
 DEPARTMENT OF TRANSPORTATION**

**CROSS SECTIONS**  
 SCALE: 1"=5Hx2.5V  
 SHEET NO. OF SHEETS STA. 579+00.00 TO STA. 581+00.00

F.A.I. RTE.	SECTION	COUNTY	TOTAL SHEETS	SHEET NO.
72	*	SANGAMON	100	71
ILLINOIS FED. AID PROJECT			CONTRACT NO. 72C77	