


DATE	
BY	
SURVEYED	
PLOTTED	
TEMPLATE	
AREAS	
CHECKED	
FINAL SURVEY	
NOTE BOOK	
NO.	

DATE	
BY	
SURVEYED	
PLOTTED	
TEMPLATE	
AREAS	
CHECKED	
ORIGINAL SURVEY	
NOTE BOOK	
NO.	

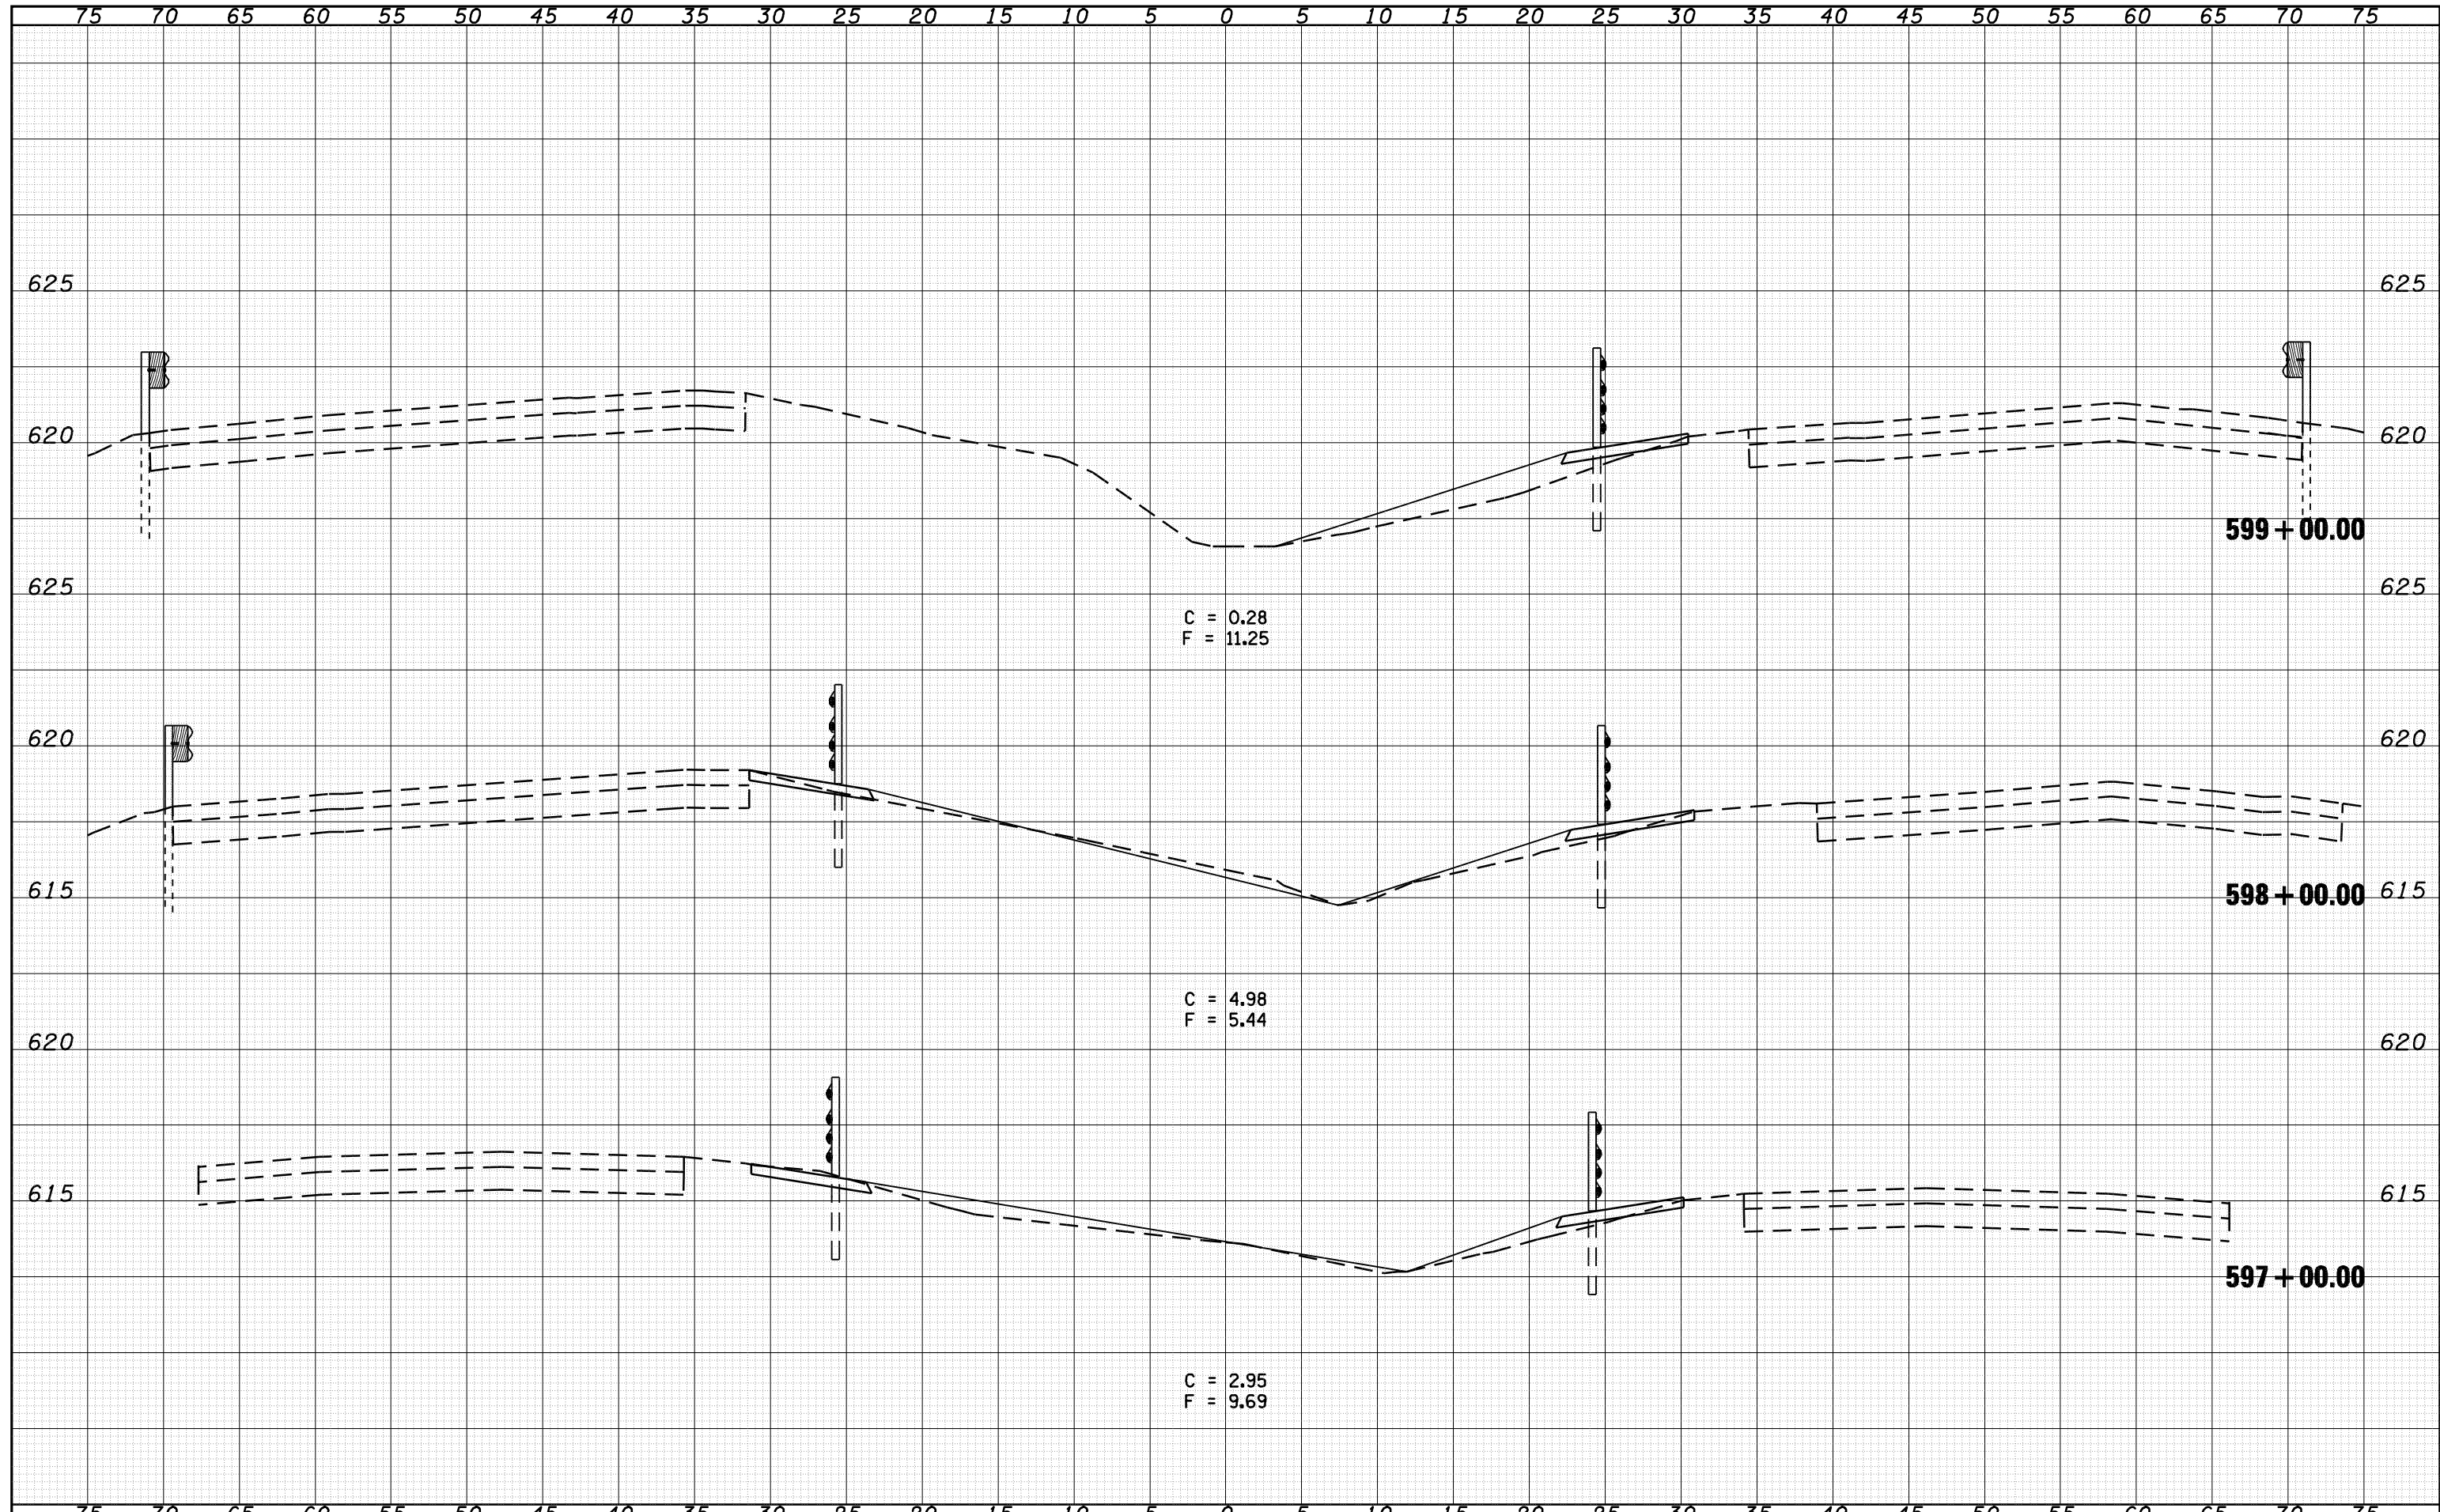

FILE NAME =	USER NAME = laughlinr1	DESIGNED - BKL	REVISIED -	STATE OF ILLINOIS DEPARTMENT OF TRANSPORTATION	CROSS SECTIONS			F.A.I. RTE. 72	SECTION *	COUNTY SANGAMON	TOTAL SHEETS 100	SHEET NO. 77
o:\pwwork\pwidot\LAUGHLINRL\d0128581\0672C77	o:\pwwork\pwidot\LAUGHLINRL\d0128581\0672C77	DRAWN - BKL	REVISIED -		SCALE: 1"=5Hx2.5V	SHEET NO.	OF SHEETS	STA. 597+00.00 TO STA. 599+00.00	ILLINOIS FED. AID PROJECT			
		CHECKED - JPM	REVISIED -		CONTRACT NO. 72C77							
		DATE - 04/10/09	REVISIED -		* DE CARLE/GIARDRAU 2010							