


DATE	
BY	
FINAL SURVEY	SURVEYED
NOTE BOOK	PLOTTED
NO.	TEMPLATE
	AREAS
	CHECKED

DATE	
BY	
ORIGINAL SURVEY	SURVEYED
NOTE BOOK	PLOTTED
NO.	TEMPLATE
	AREAS
	CHECKED

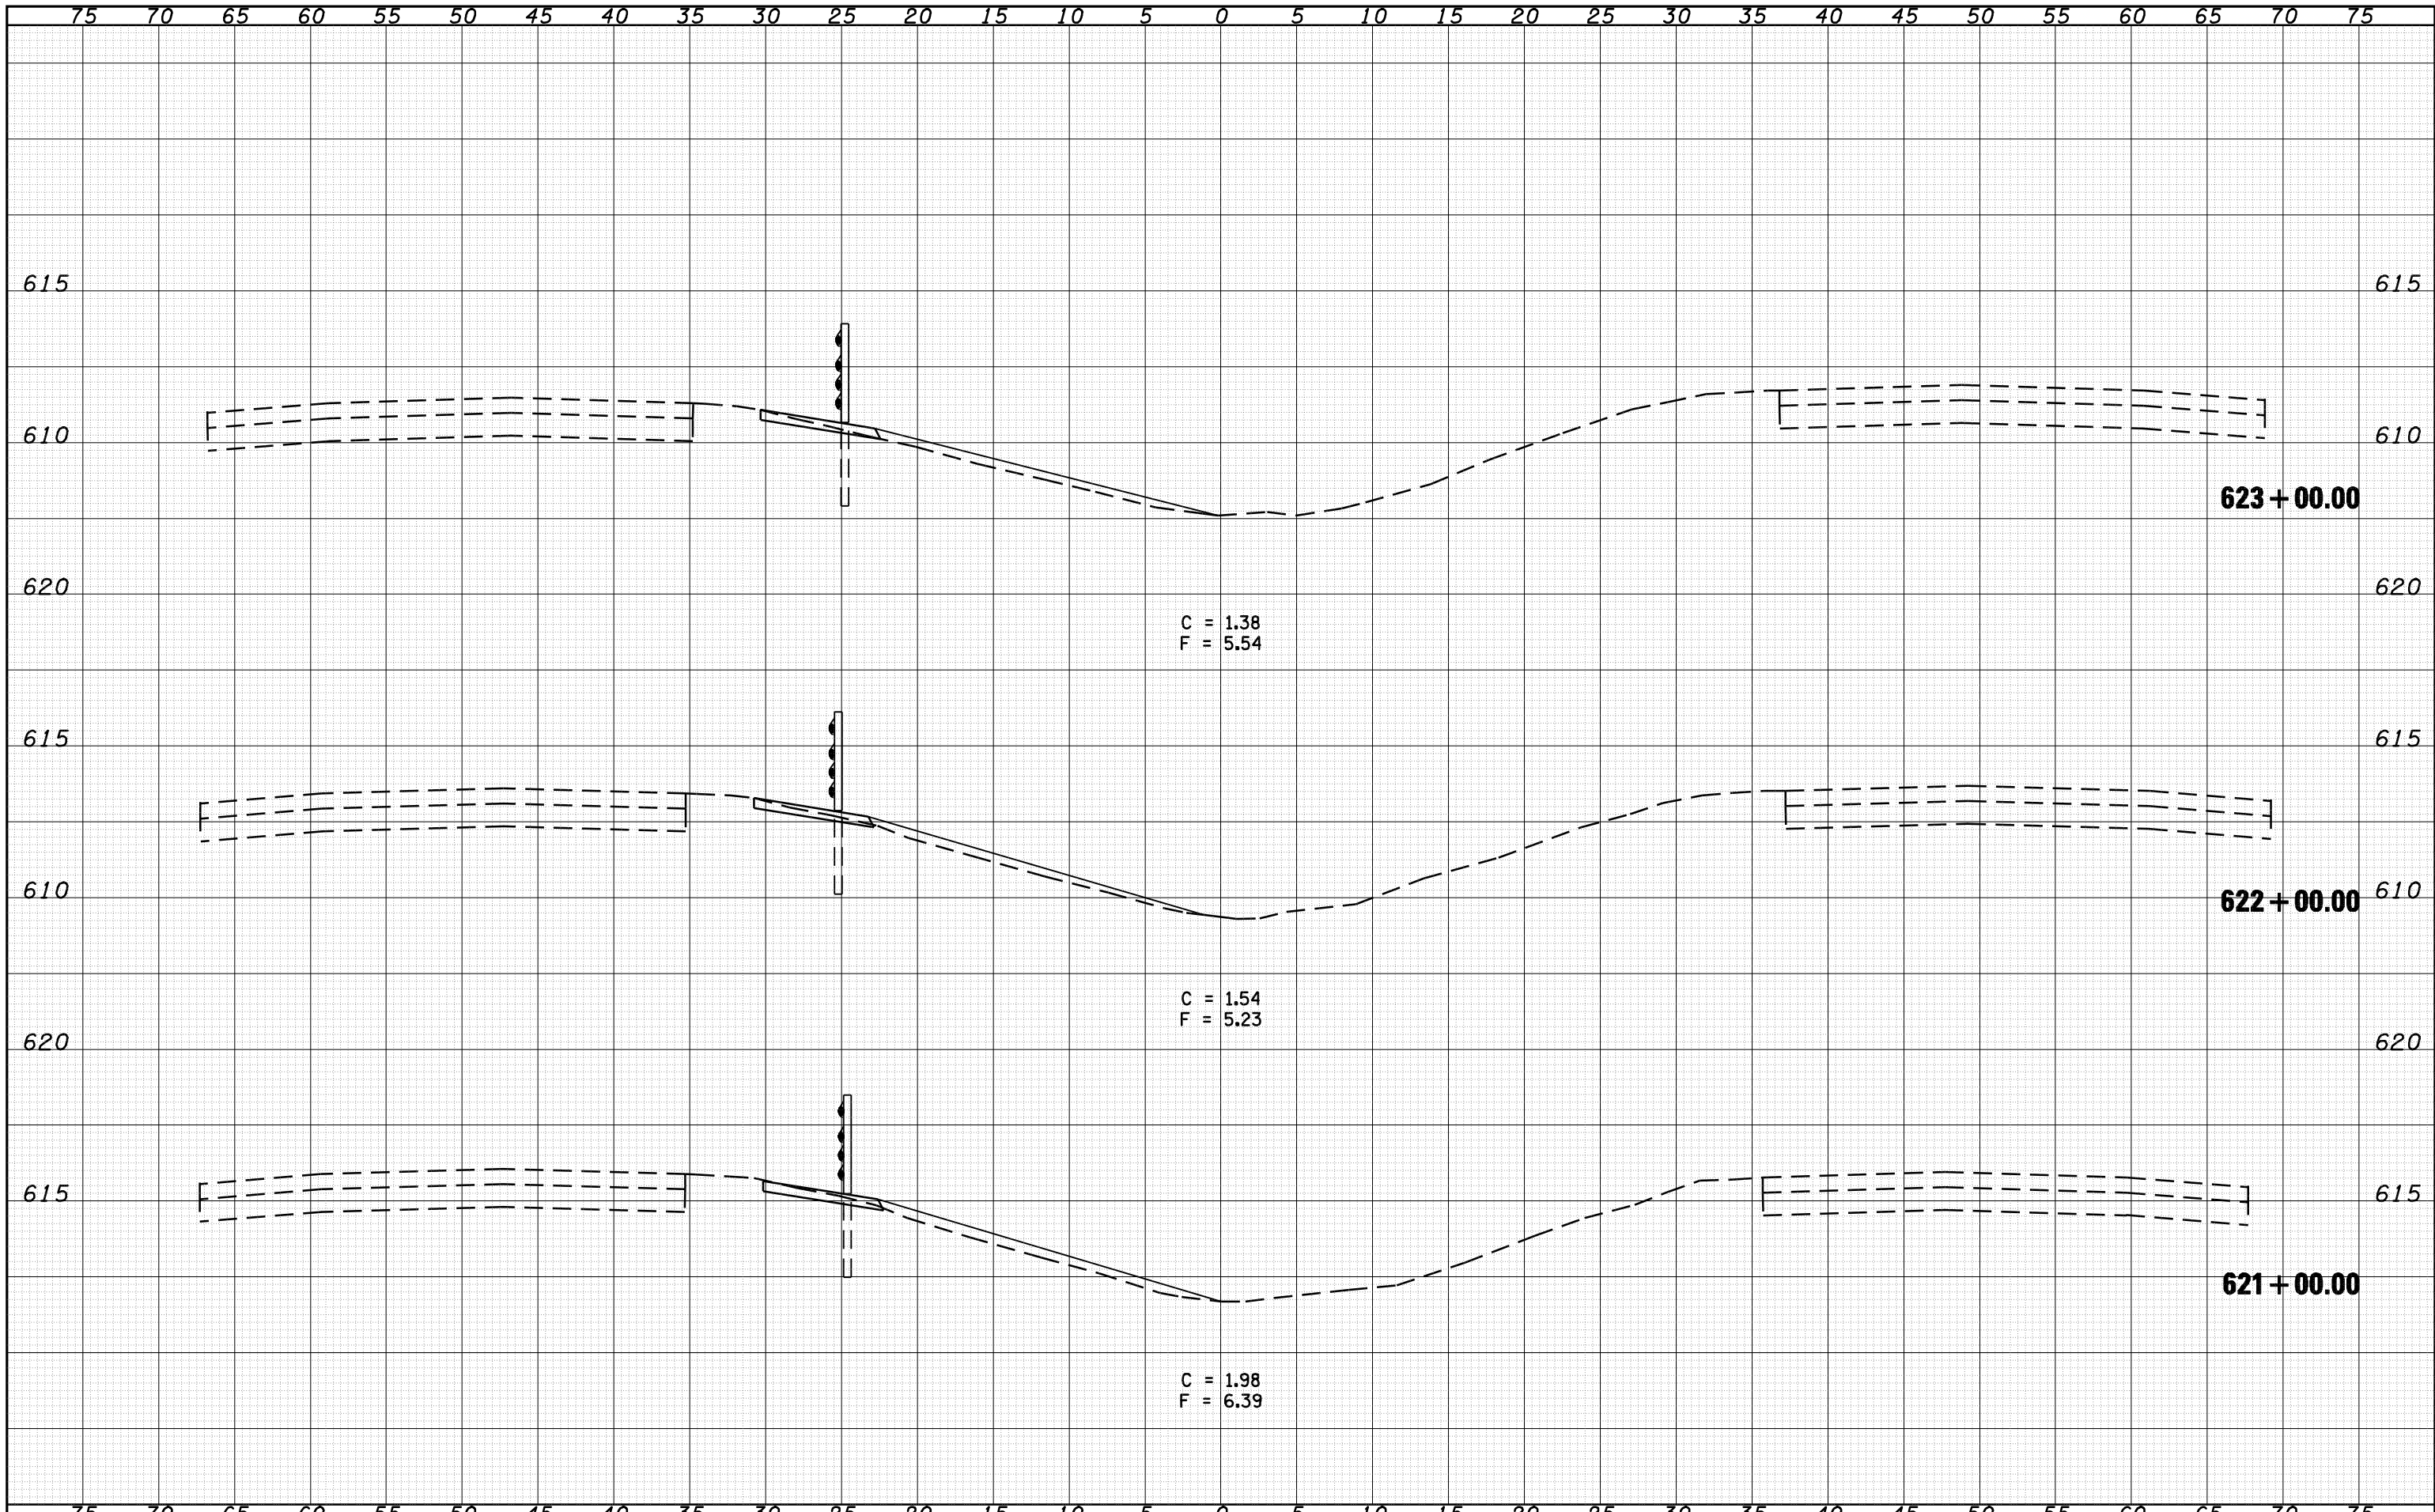

FILE NAME =	USER NAME = laughlinr1	DESIGNED - BKL	REVISIED -	STATE OF ILLINOIS DEPARTMENT OF TRANSPORTATION	CROSS SECTIONS			F.A.I. RTE. = 72	SECTION = *	COUNTY = SANGAMON	TOTAL SHEETS = 100	SHEET NO. = 84
o:\pwwork\pwwid07\LAUGHLINRL\d0128581\0672C77	o:\pwwork\pwwid07\LAUGHLINRL\d0128581\0672C77	DRAWN - BKL	REVISIED -		SCALE: 1"=5H+2.5V	SHEET NO.	OF SHEETS	STA. 621+00.00	TO STA. 623+00.00	ILLINOIS FED. AID PROJECT		
		CHECKED - JPM	REVISIED -		CONTRACT NO. 72C77							
		DATE - 04/10/09	REVISIED -		ILLINOIS FED. AID PROJECT							