


DATE	
BY	
FINAL SURVEY	
NOTE BOOK	
NO.	
SURVEYED	
PLOTTED	
TEMPLATE	
AREAS	
CHECKED	

DATE	
BY	
ORIGINAL SURVEY	
NOTE BOOK	
NO.	
SURVEYED	
PLOTTED	
TEMPLATE	
AREAS	
CHECKED	

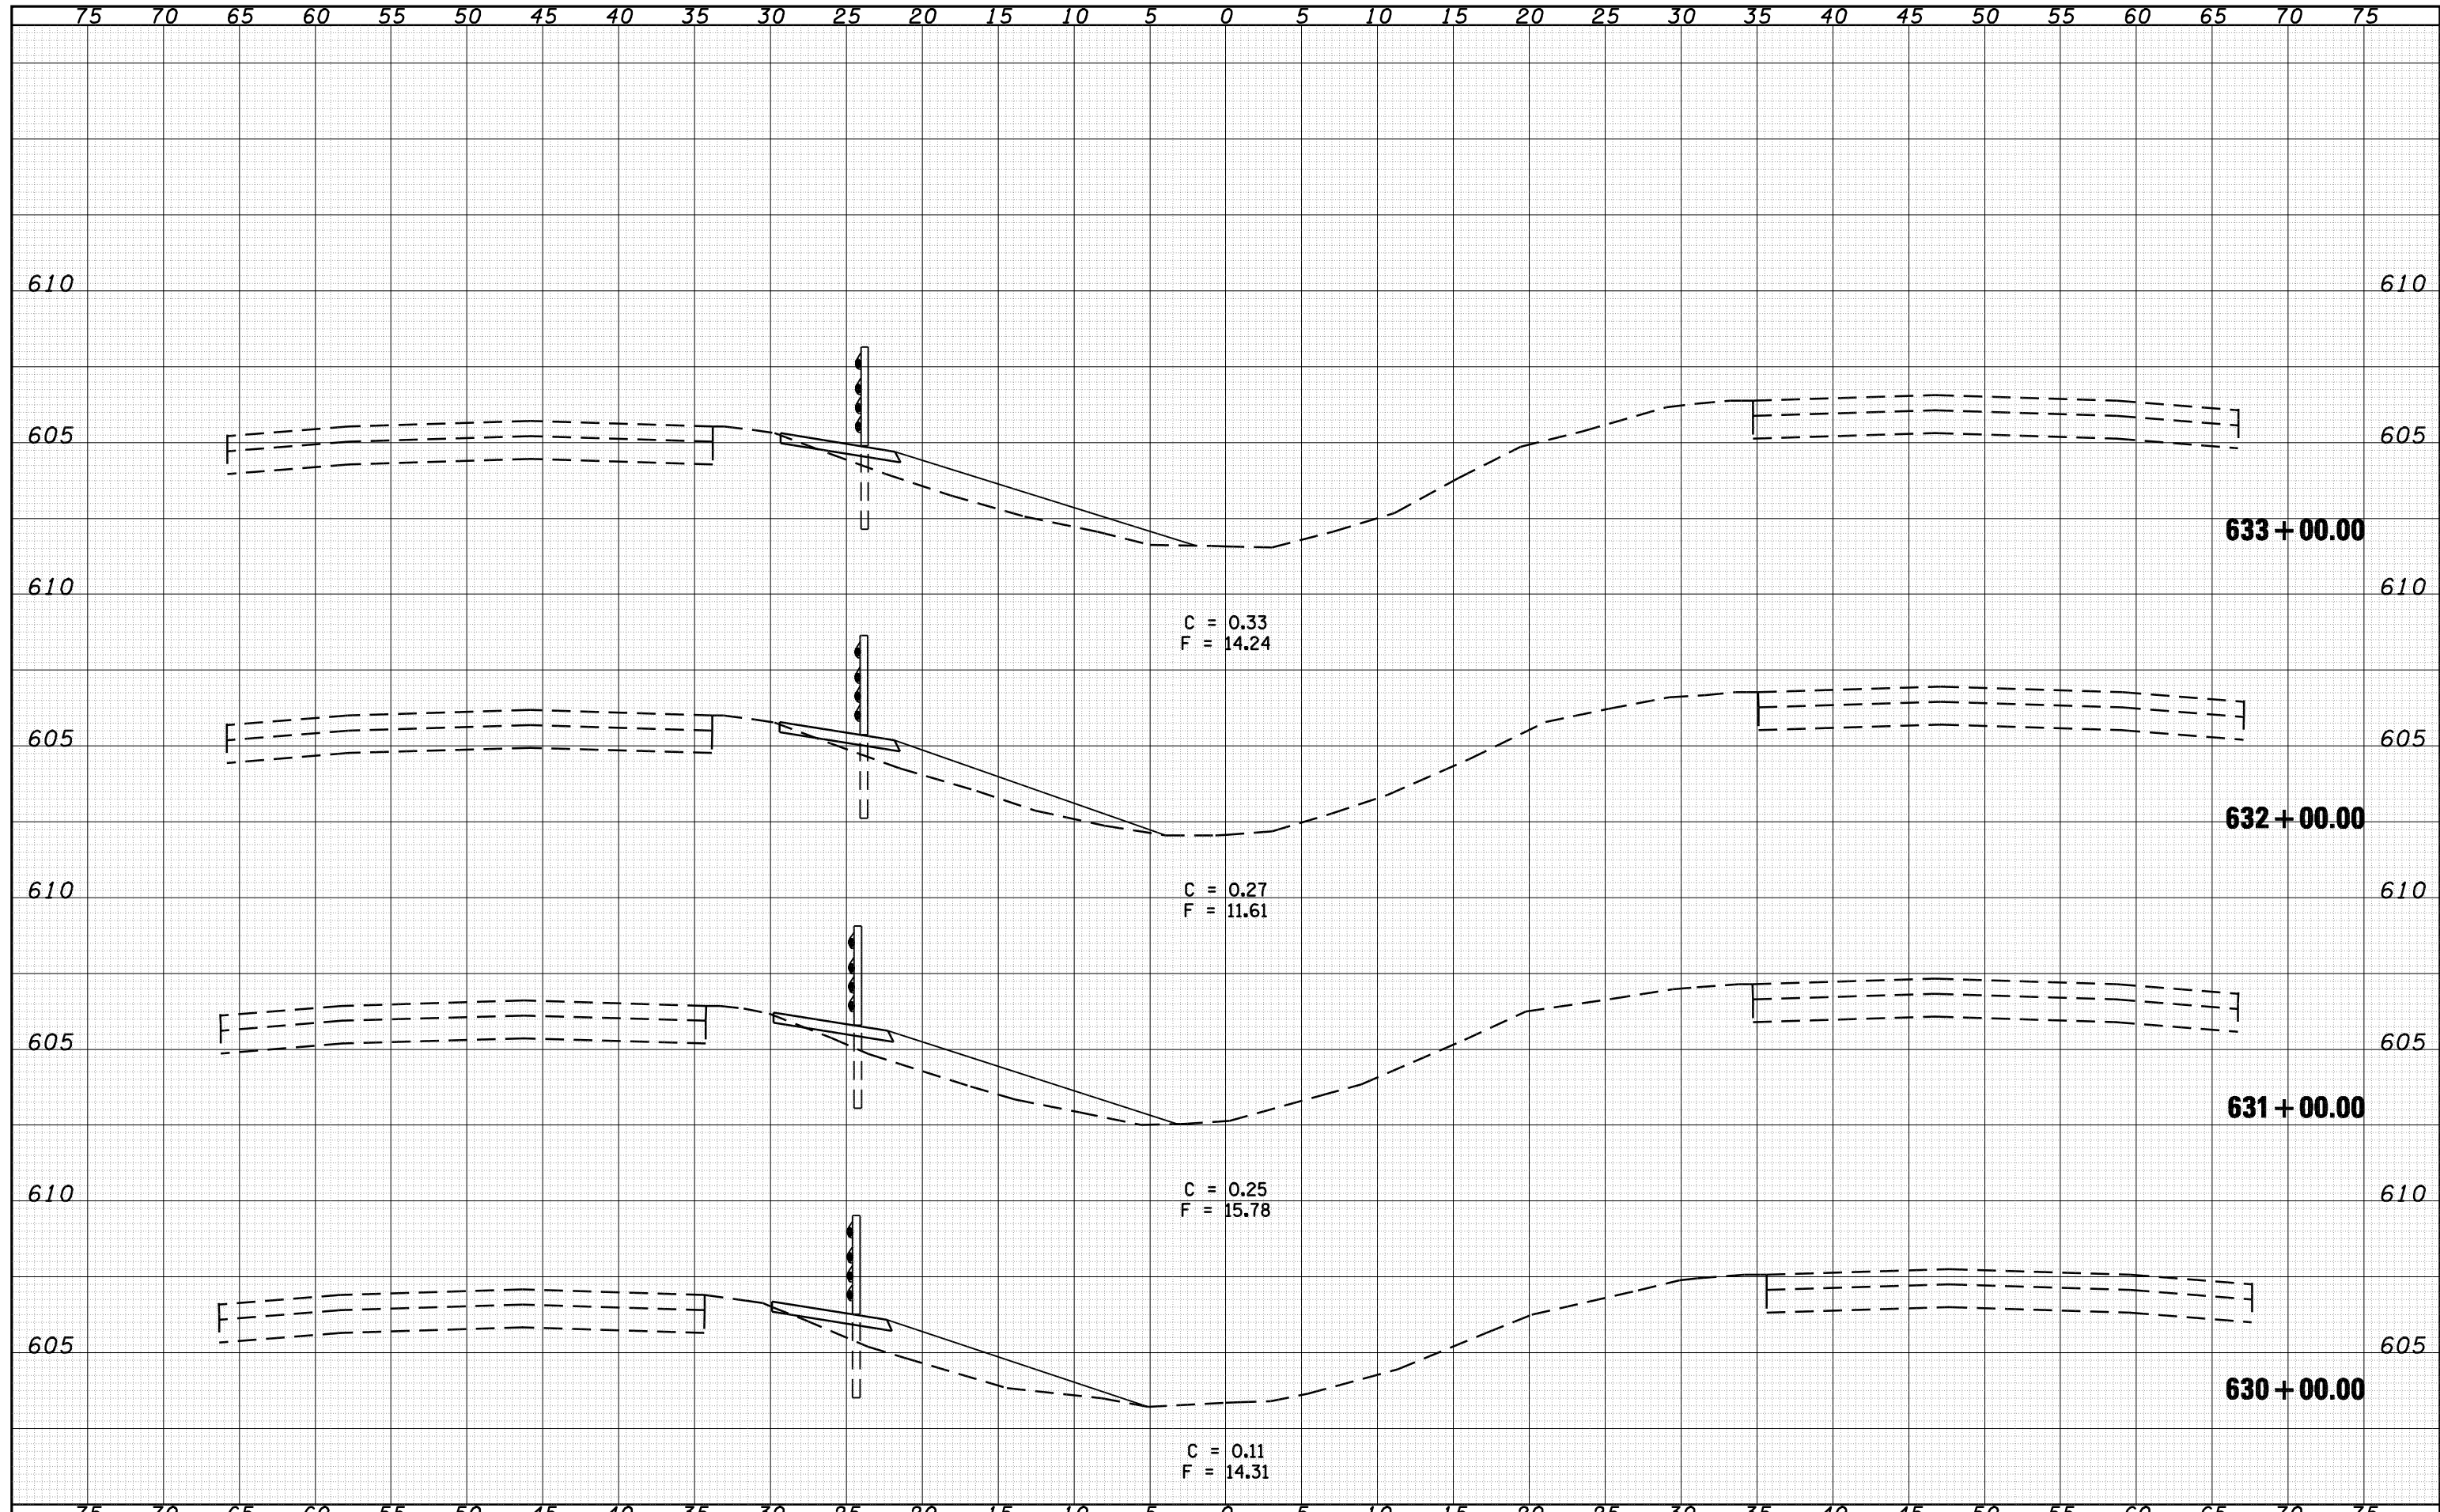

FILE NAME =	o:\pwwork\pwidot\LAUGHLINRL\d0128581\0672C77	USER NAME = laughlinr1	DESIGNED - BKL	REVISIED -	<b>STATE OF ILLINOIS</b> <b>DEPARTMENT OF TRANSPORTATION</b>	<b>CROSS SECTIONS</b>			F.A.I. RTE. 72	SECTION *	COUNTY SANGAMON	TOTAL SHEETS 100	SHEET NO. 87
		PLOT SCALE = 10.0000 ' / IN.	DRAWN - BKL	REVISIED -		SCALE: 1"=5H+2.5V	SHEET NO.	OF SHEETS	STA. 630+00.00 TO STA. 633+00.00	ILLINOIS FED. AID PROJECT			
		PLOT DATE = May-07-2009 10:18:40AM	CHECKED - JPM	REVISIED -						CONTRACT NO. 72C77			
			DATE - 04/10/09	REVISIED -						* DE CARLE/GIARDRAI 2010			