


DATE	
BY	
FINAL SURVEY	SURVEYED
NOTE BOOK	PLOTTED
NO.	TEMPLATE
	AREAS
	CHECKED

DATE	
BY	
ORIGINAL SURVEY	SURVEYED
NOTE BOOK	PLOTTED
NO.	TEMPLATE
	AREAS
	CHECKED

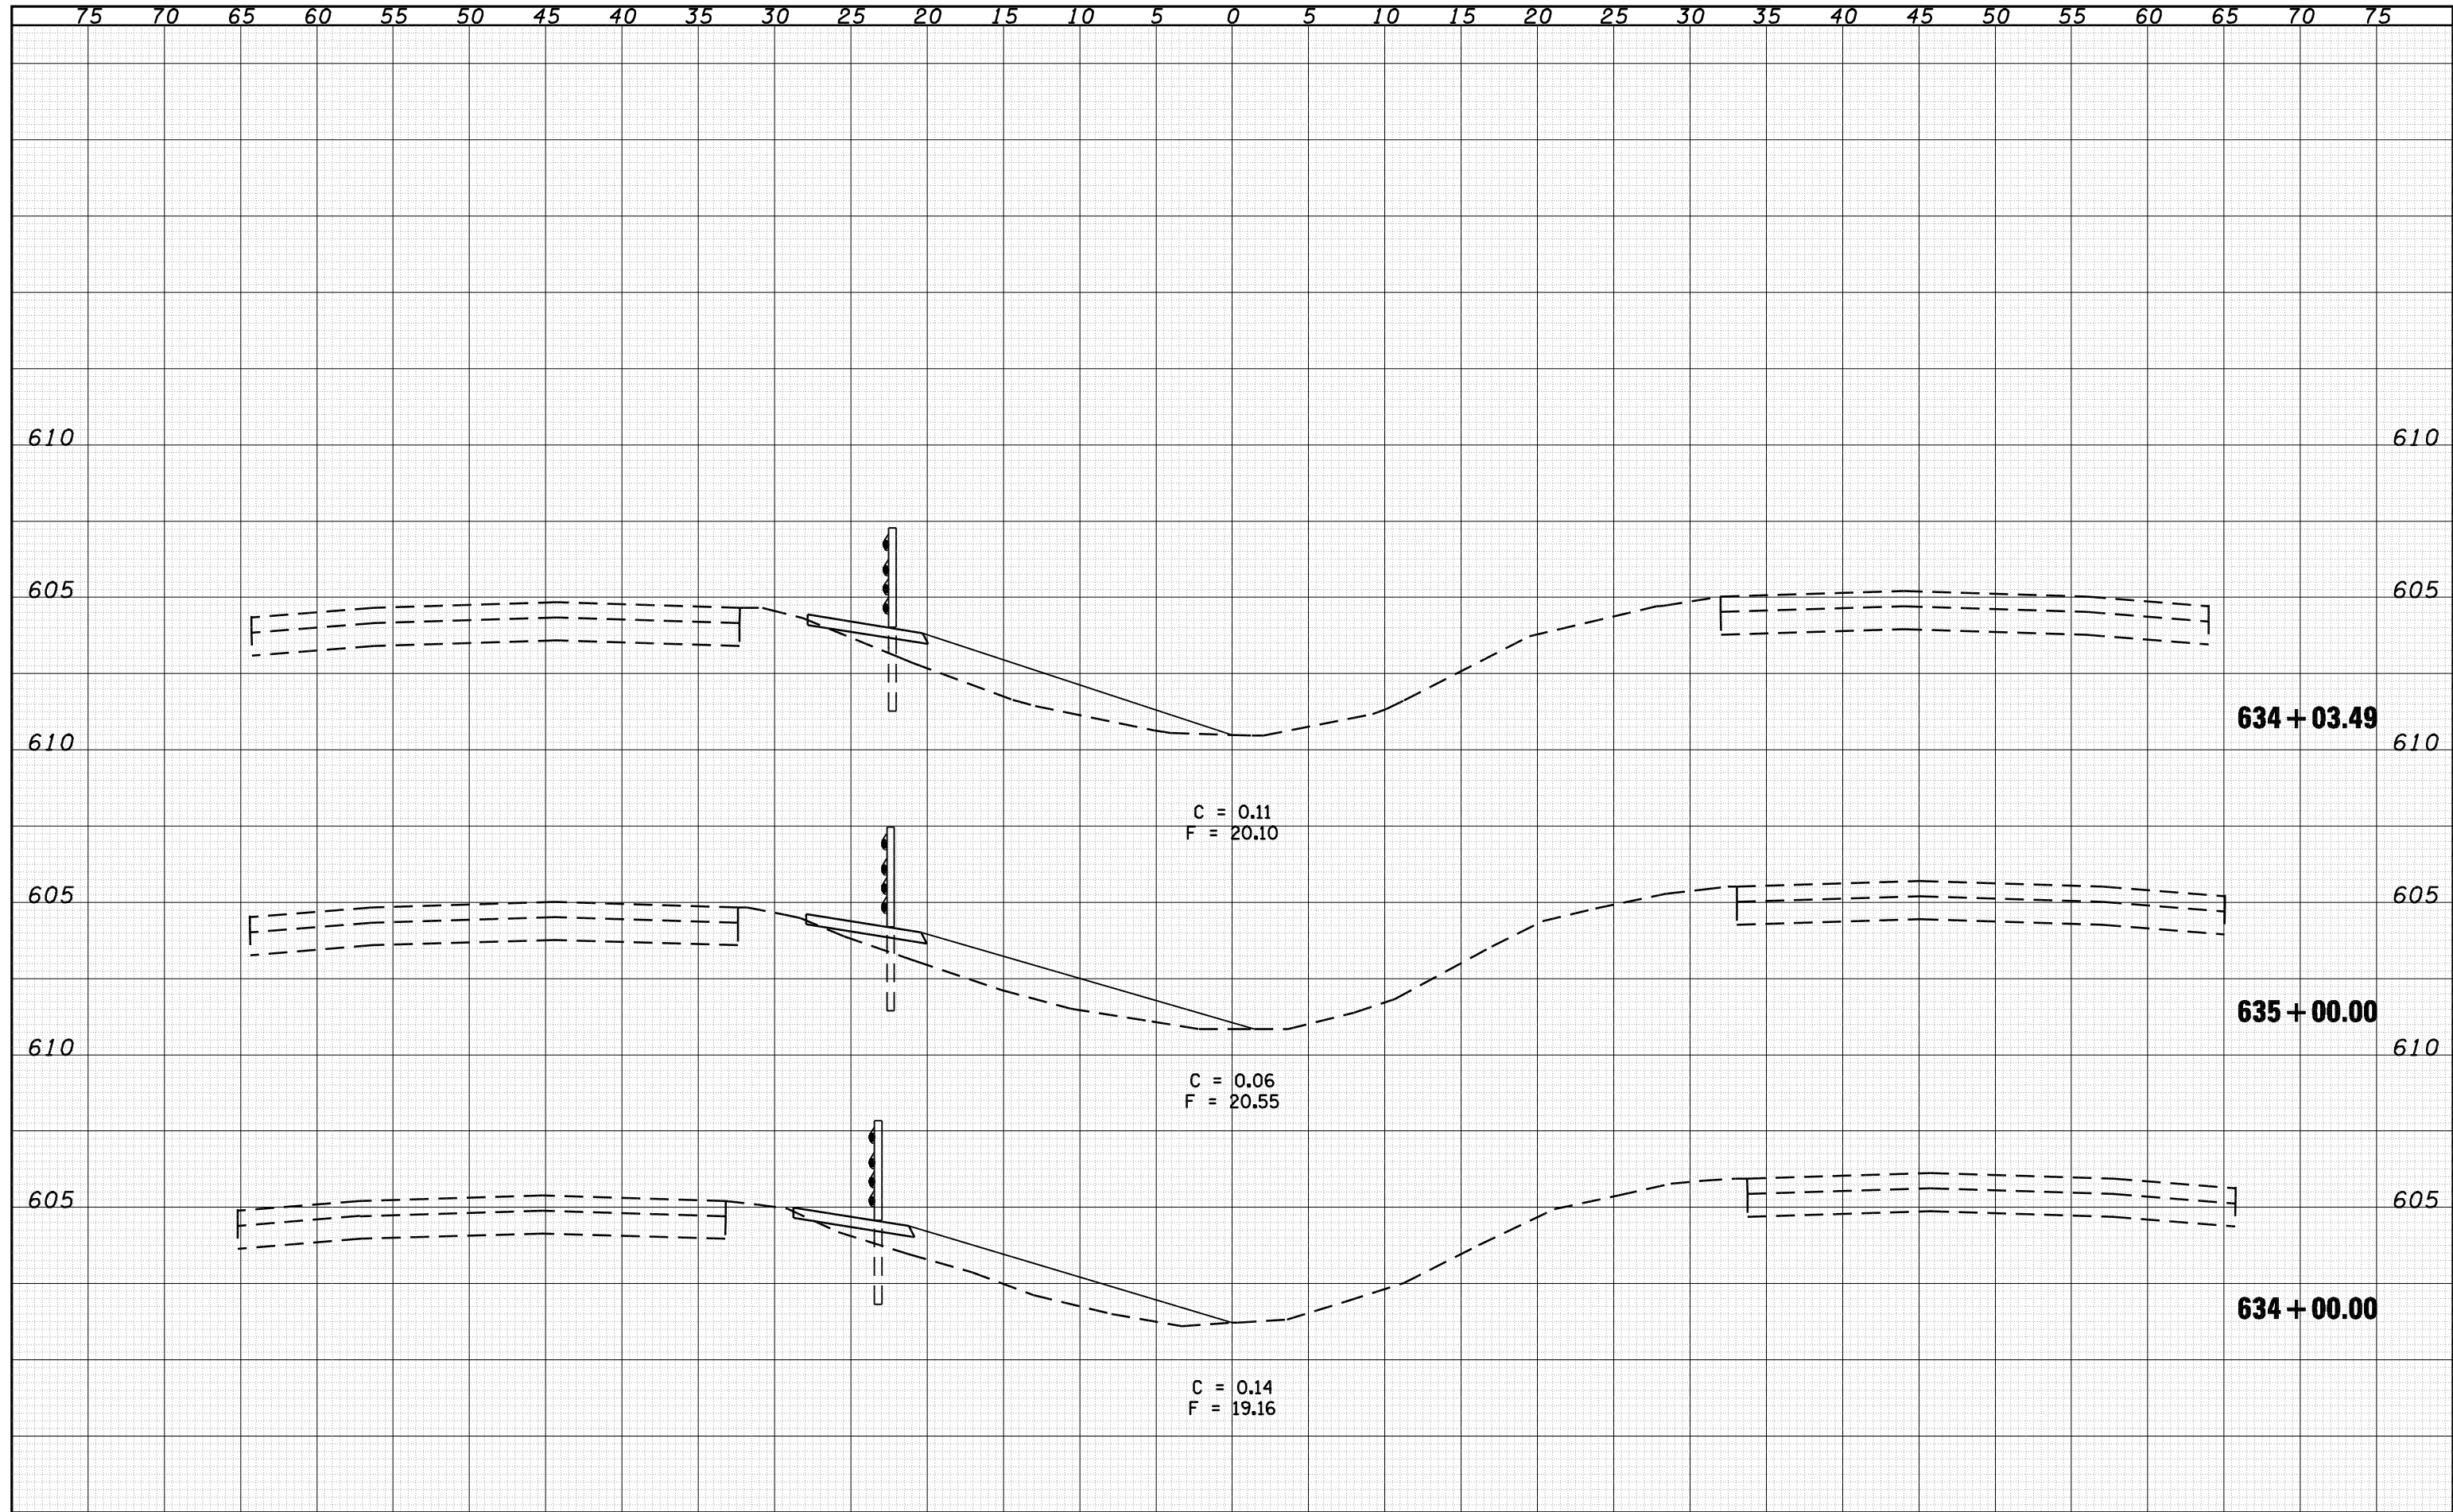

FILE NAME = o:\pwork\PWIDOT\LAUGHLINRL\d0120581\0672C77

USER NAME = laughlinr1
 PLOT SCALE = 10.0000 ' / IN.
 PLOT DATE = May-07-2009 10:18:47AM

DESIGNED - BKL
 DRAWN - BKL
 CHECKED - JPM
 DATE - 04/10/09

REVISED -
 REVISED -
 REVISED -
 REVISED -

**STATE OF ILLINOIS
 DEPARTMENT OF TRANSPORTATION**

CROSS SECTIONS

SCALE: 1"=5Hx2.5V SHEET NO. OF SHEETS STA. 634+00.00 TO STA. 634+03.49

F.A.I. RTE.	SECTION	COUNTY	TOTAL SHEETS	SHEET NO.
72	*	SANGAMON	100	88
ILLINOIS FED. AID PROJECT			CONTRACT NO. 72C77	