


DATE	
BY	
FINAL SURVEY	SURVEYED
NOTE BOOK	PLOTTED
NO.	AREAS CHECKED

DATE	
BY	
ORIGINAL SURVEY	SURVEYED
NOTE BOOK	PLOTTED
NO.	AREAS CHECKED

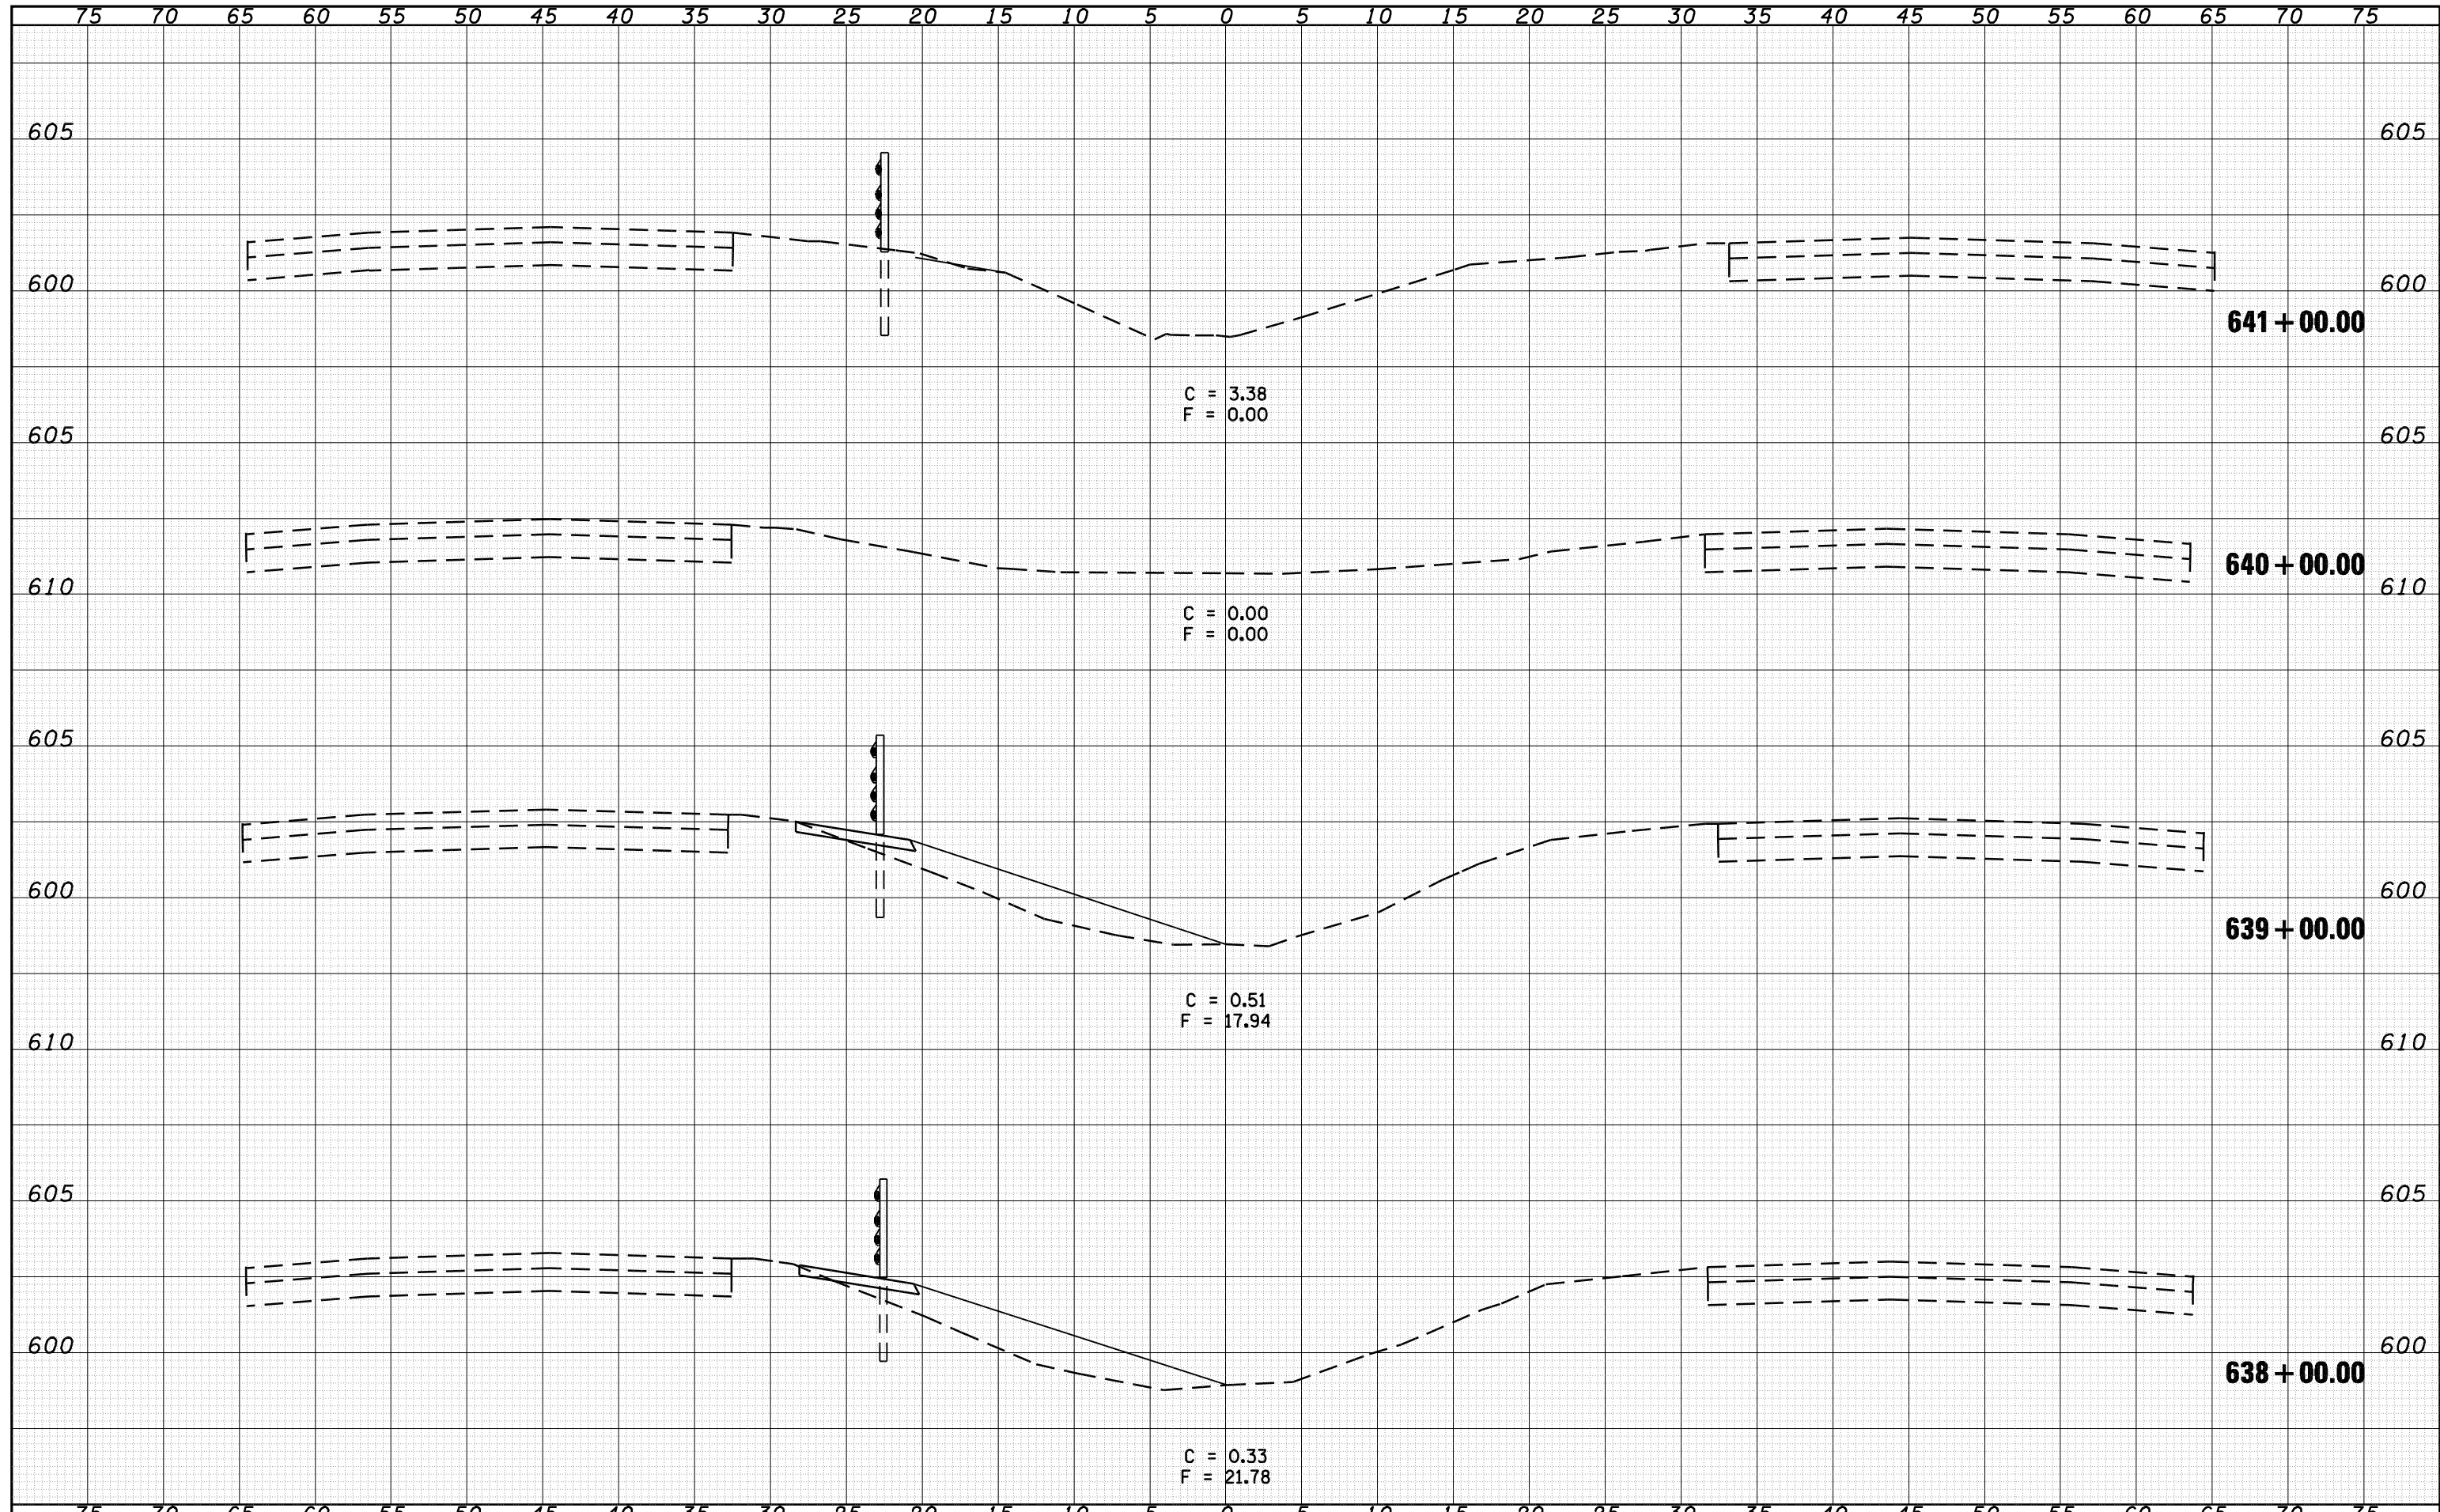

FILE NAME =	USER NAME = laughlir1	DESIGNED - BKL	REVISIED -	STATE OF ILLINOIS DEPARTMENT OF TRANSPORTATION	CROSS SECTIONS			F.A.I. RTE. 72	SECTION *	COUNTY SANGAMON	TOTAL SHEETS 100	SHEET NO. 90
o:\pwwork\PWIDOT\LAUGHLINRL\d0128581\0672C77	ght-xash.tdgn	DRAWN - BKL	REVISIED -		SCALE: 1"=5Hx2.5V	SHEET NO.	OF SHEETS	STA. 638+00.00 TO STA. 641+00.00	ILLINOIS FED. AID PROJECT			
		CHECKED - JPM	REVISIED -		CONTRACT NO. 72C77							
		DATE - 04/10/09	REVISIED -		ILLINOIS FED. AID PROJECT							