


DATE	
BY	
FINAL SURVEY	SURVEYED
NOTE BOOK	PLOTTED
NO.	TEMPLATE
	AREAS
	CHECKED

DATE	
BY	
ORIGINAL SURVEY	SURVEYED
NOTE BOOK	PLOTTED
NO.	TEMPLATE
	AREAS
	CHECKED

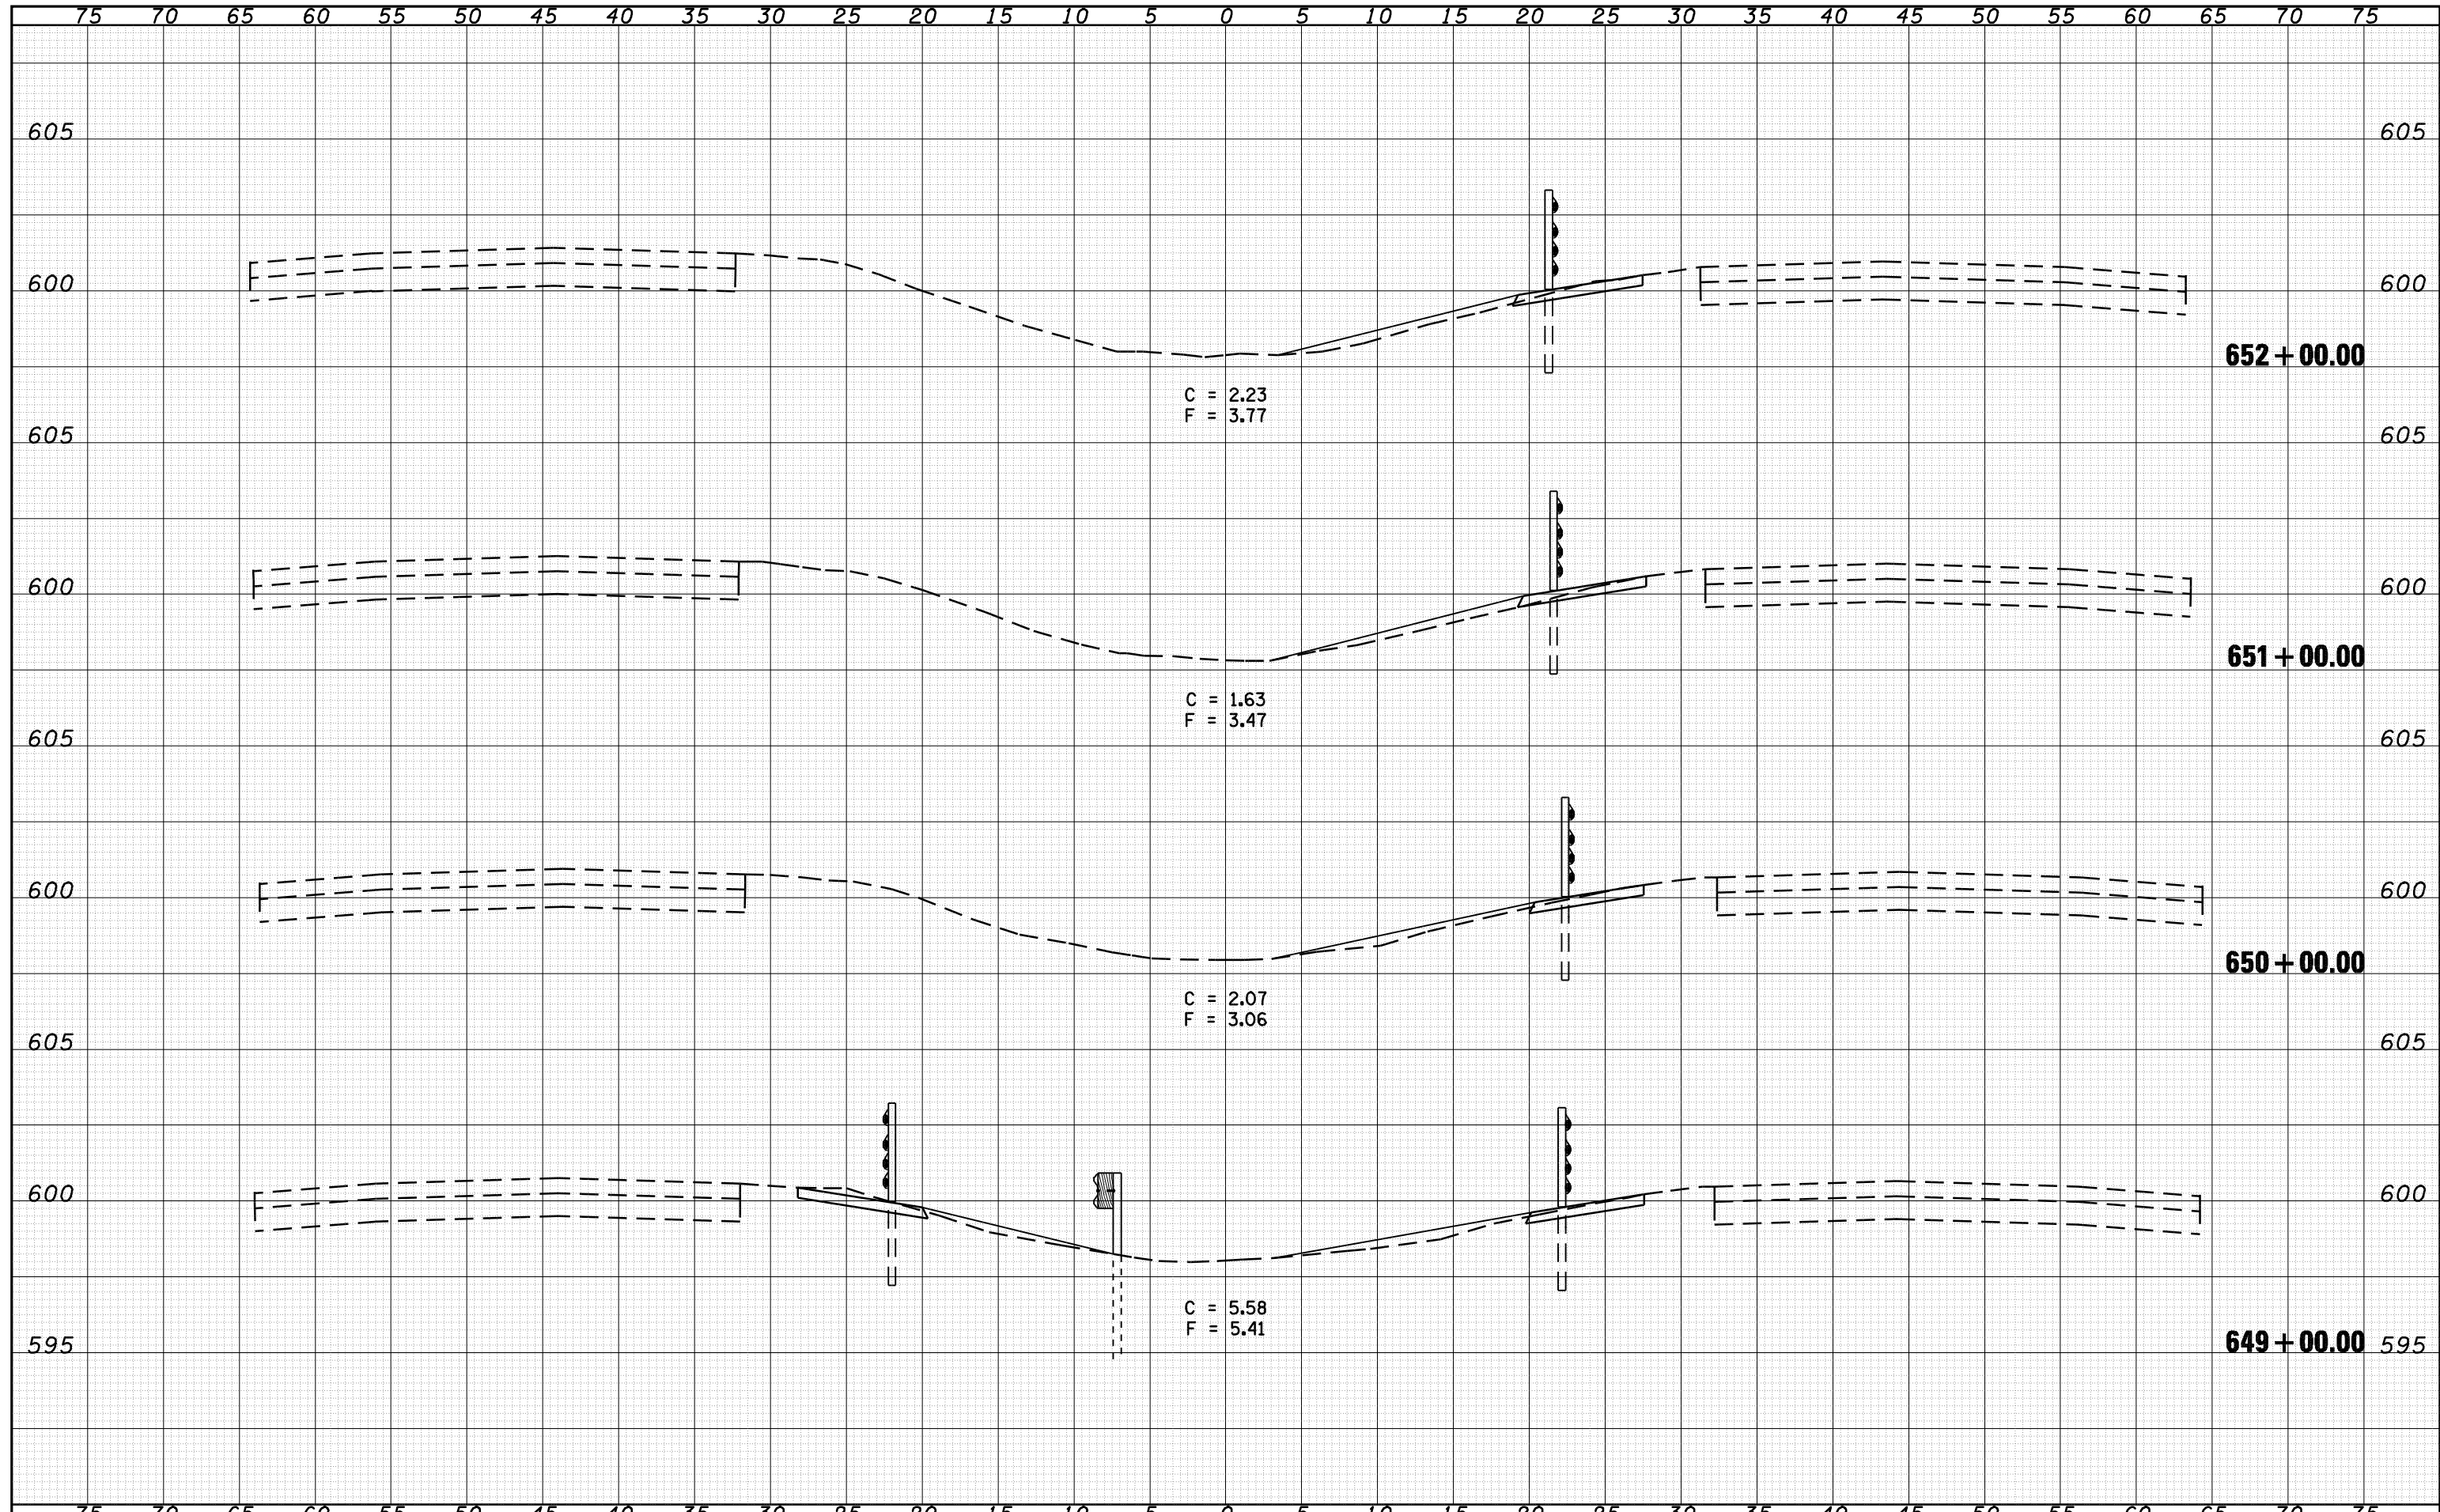

FILE NAME =	USER NAME = laughlinr1	DESIGNED - BKL	REVISIED -	<b>STATE OF ILLINOIS DEPARTMENT OF TRANSPORTATION</b>	<b>CROSS SECTIONS</b>				F.A.I. RTE. = 72	SECTION =	COUNTY = SANGAMON	TOTAL SHEETS = 100	SHEET NO. = 93
o:\pwwork\pwidot\LAUGHLINRL\d0128581\0672C77	ght-xash.tdgn	DRAWN - BKL	REVISIED -		SCALE: 1"=5Hx2.5V	SHEET NO.	OF SHEETS	STA. 649+00.00 TO STA. 652+00.00	ILLINOIS FED. AID PROJECT				
		CHECKED - JPM	REVISIED -		CONTRACT NO. 72C77								
		DATE - 04/10/09	REVISIED -		* DE CARLE/GIARDRAU 2010								