


DATE	
BY	
SURVEYED	
PLOTTED	
TEMPLATE	
AREAS	
CHECKED	
FINAL SURVEY NOTE BOOK NO.	

DATE	
BY	
SURVEYED	
PLOTTED	
TEMPLATE	
AREAS	
CHECKED	
ORIGINAL SURVEY NOTE BOOK NO.	

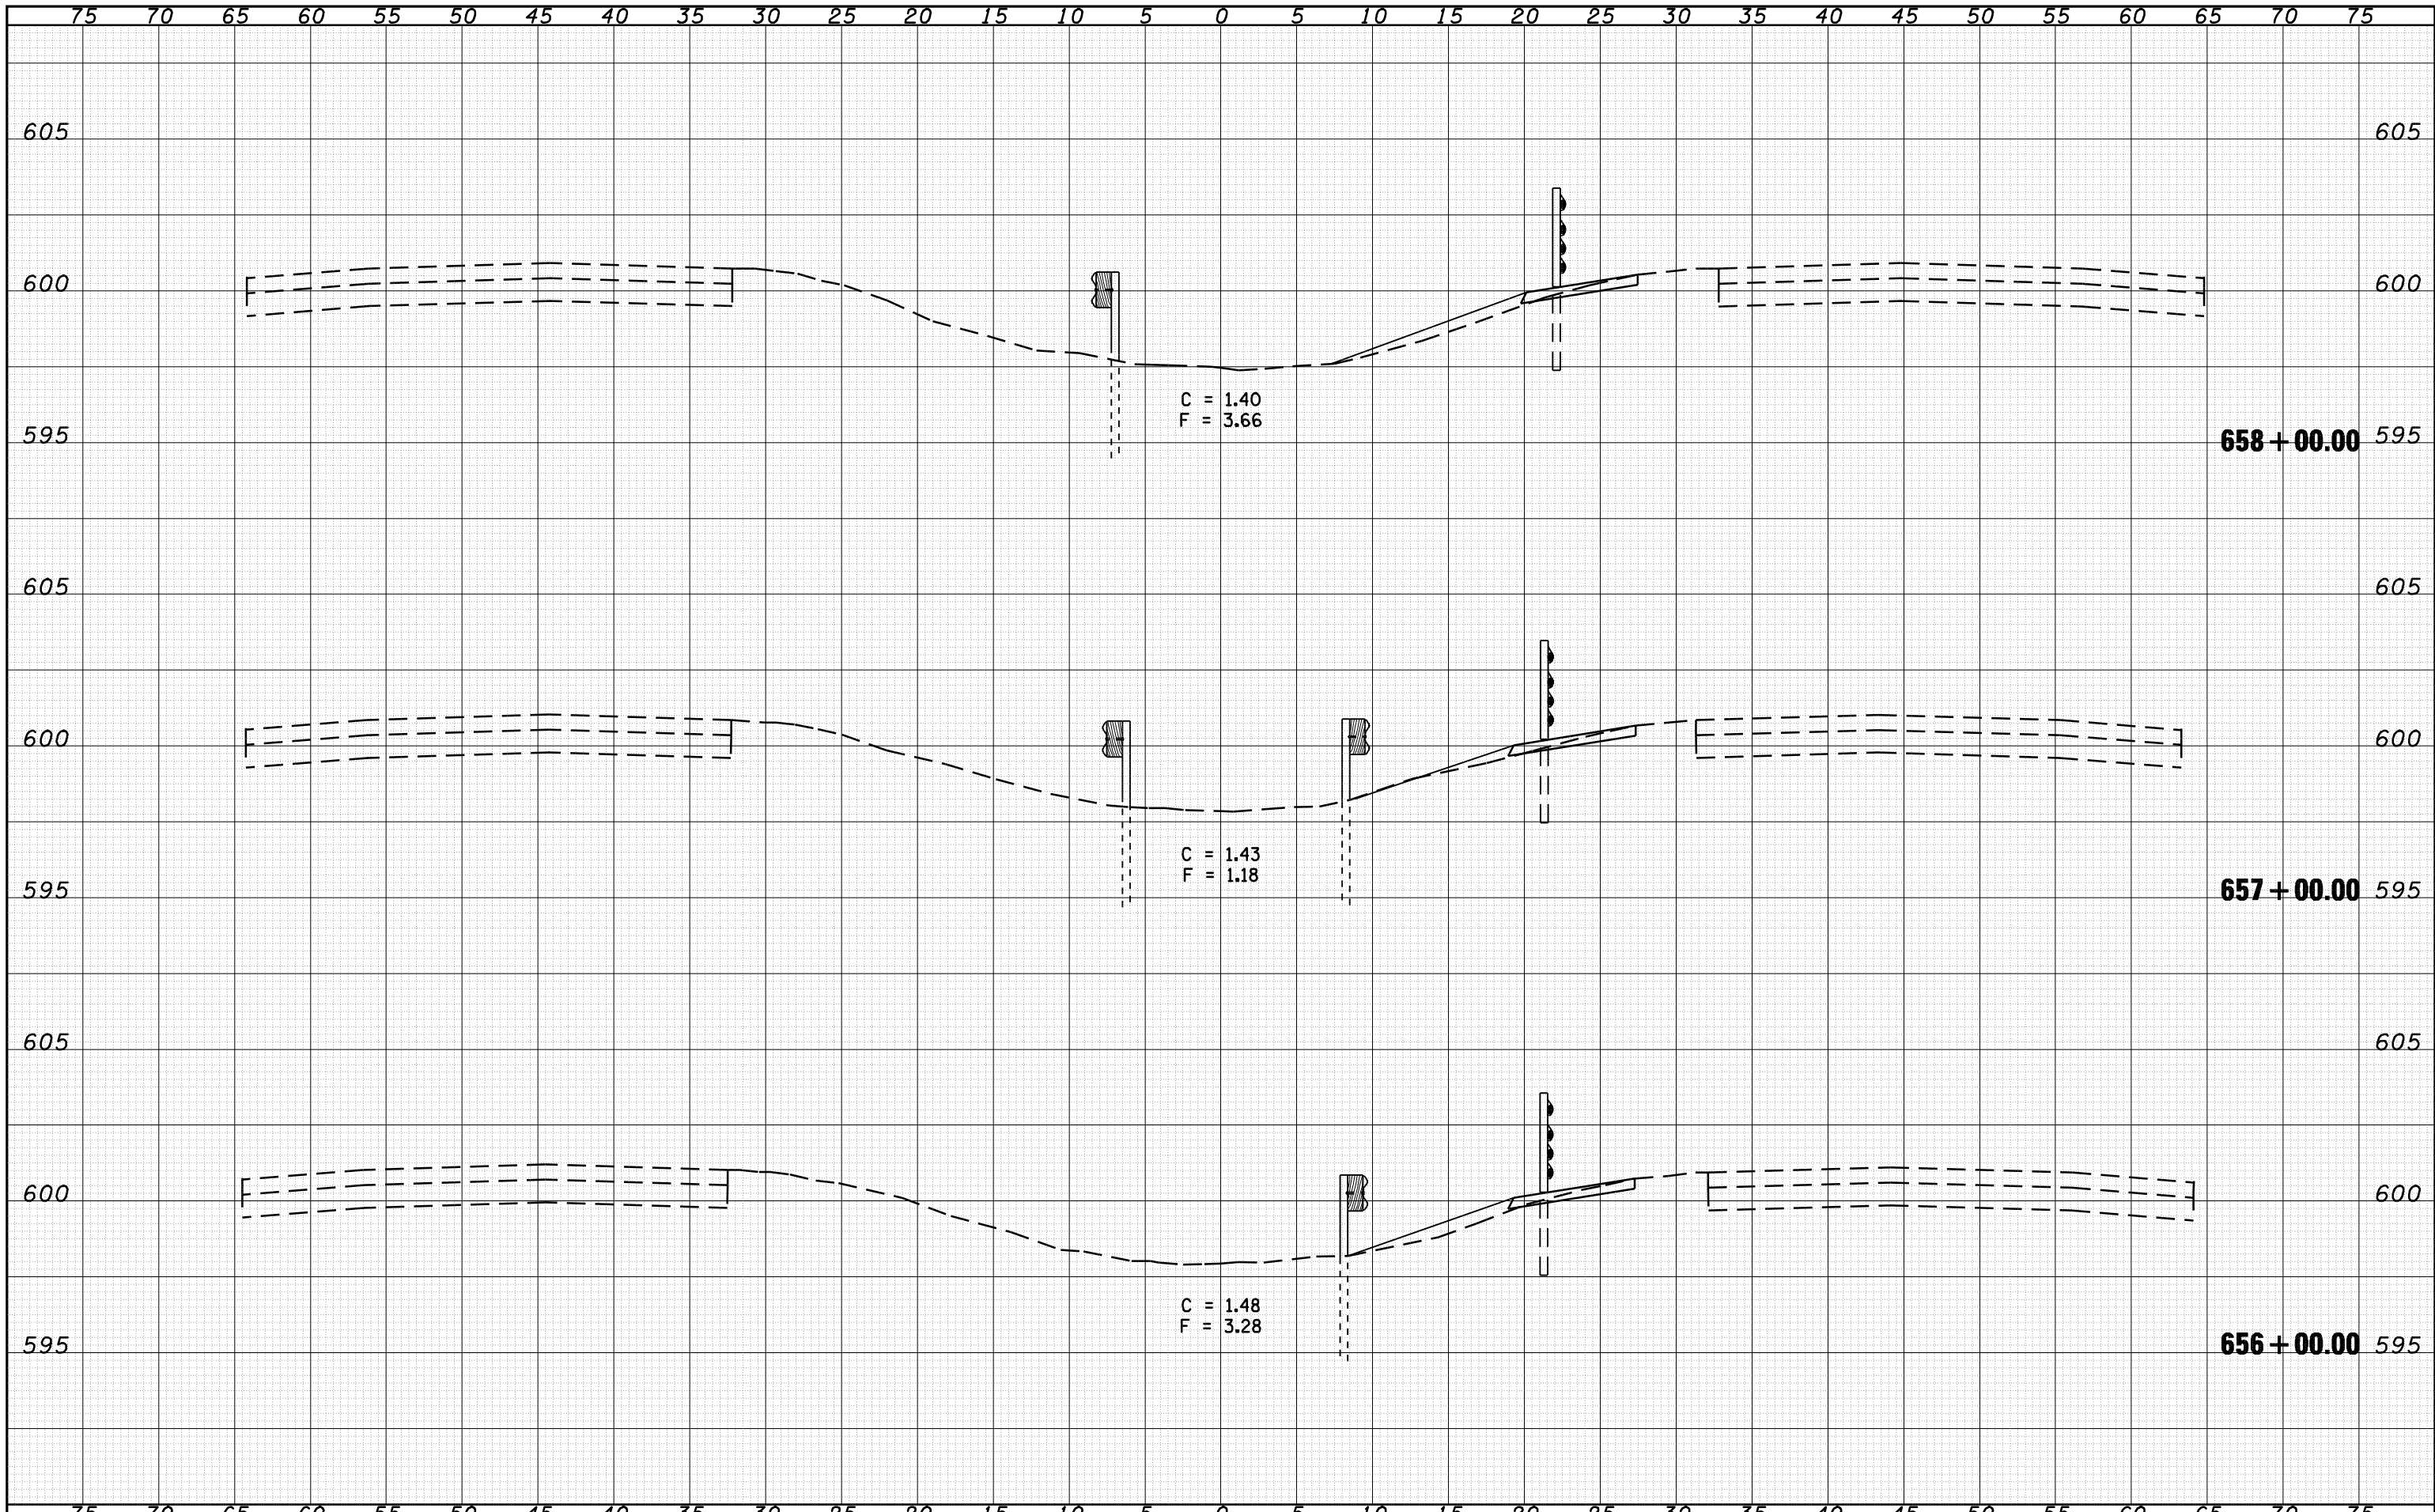

FILE NAME =	USER NAME = laughlinr1	DESIGNED - BKL	REVISED -	<b>STATE OF ILLINOIS DEPARTMENT OF TRANSPORTATION</b>	<b>CROSS SECTIONS</b>				F.A.T. RTE. 72	SECTION *	COUNTY SANGAMON	TOTAL SHEETS 100	SHEET NO. 95
o:\pwork\pwidot\LAUGHLINRL\d0128581\0672C77	sh-t-xash.tdgn	DRAWN - BKL	REVISED -		SCALE: 1"=5H+2.5V	SHEET NO.	OF SHEETS	STA. 656+00.00 TO STA. 658+00.00	ILLINOIS FED. AID PROJECT				
		CHECKED - JPM	REVISED -		CONTRACT NO. 72C77								
		DATE - 04/10/09	REVISED -		* DE CARLE/GIARDRAU 2010								