
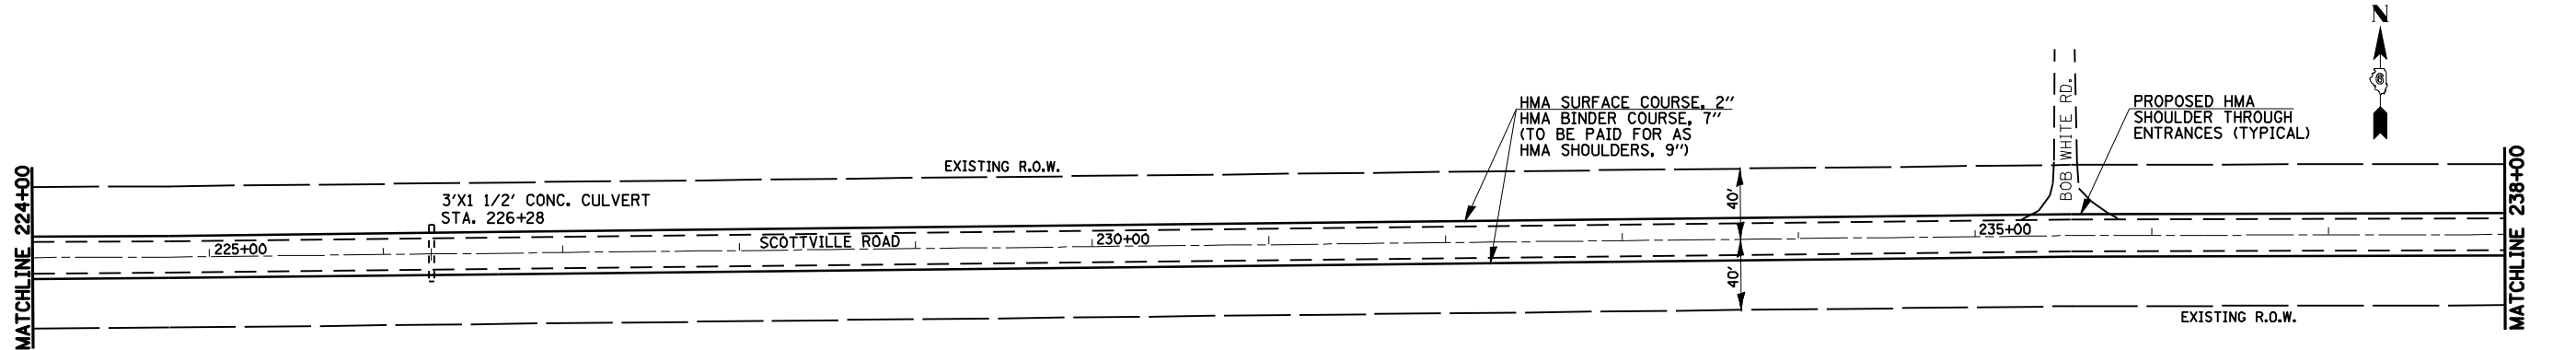


TAPER DETAIL FOR PROPOSED BITUMINOUS SHOULDERS
 (TRANSITION WIDTH FOR PROPOSED BITUMINOUS SHOULDERS FROM 1'-0" TO 3'-0" WITHIN 15'-0")
 INSET (BEGINNING OF PROJECT)

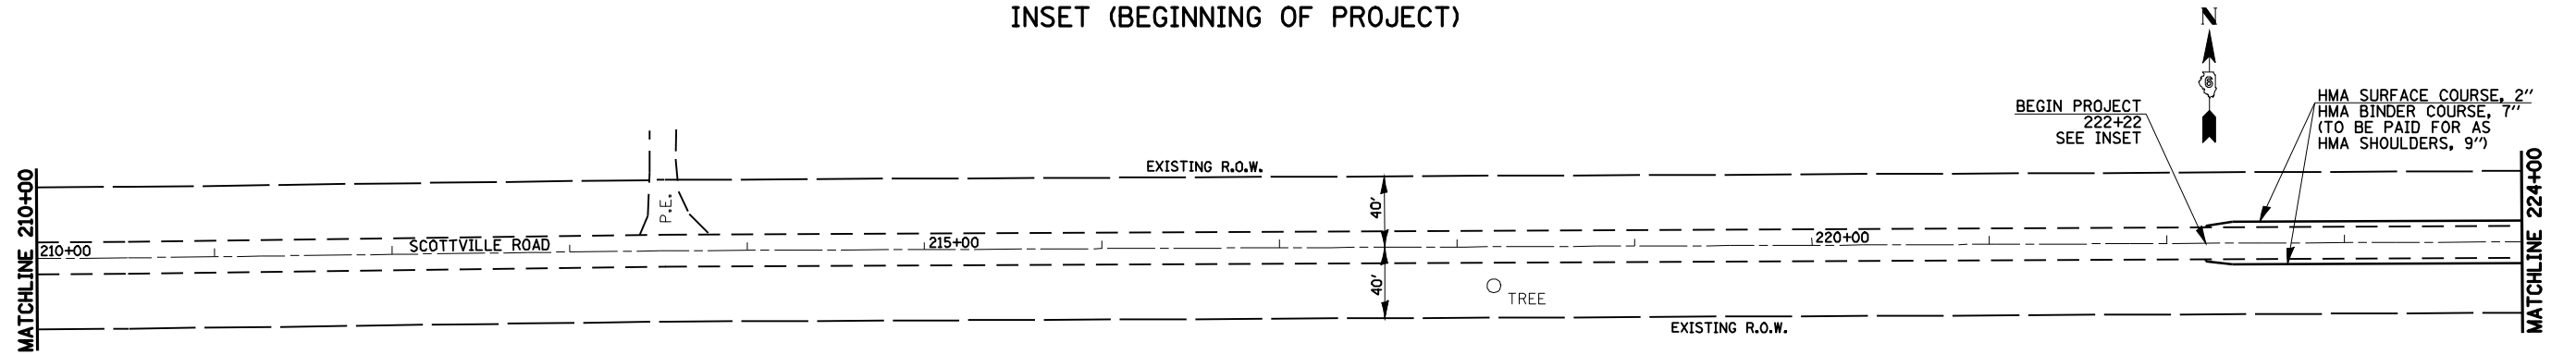

FILE NAME =	USER NAME = woodsej	DESIGNED -	REVISED -	STATE OF ILLINOIS DEPARTMENT OF TRANSPORTATION	PLAN LAYOUT		F.A.S. RTE.	SECTION	COUNTY	TOTAL SHEETS	SHEET NO.	
er:\pwork\PWIDOT\WOODSEJ\0143531\0672091-sht-plan.dgn		DRAWN -	REVISED -		SCALE:	SHEET NO. 1 OF 4 SHEETS	STA.	TO STA.	731	(1)I-1	MACOUPIN	8 5
		CHECKED -	REVISED -								CONTRACT NO. 72C91	
		DATE -	REVISED -								ILLINOIS FED. AID PROJECT	