


LEGEND	
	STRUCTURE REMOVAL
	PAVEMENT REMOVAL
	TEMPORARY CONCRETE BARRIER
	SIGNALIZED TWO-WAY TRAFFIC LANE
	IMPACT ATTENUATOR
	DRUM WITH STEADY BURNING LIGHT
	INDUCTION LOOP DETECTOR
	TEMPORARY BRIDGE TRAFFIC SIGNALS
	TYPE 3 BARRICADE

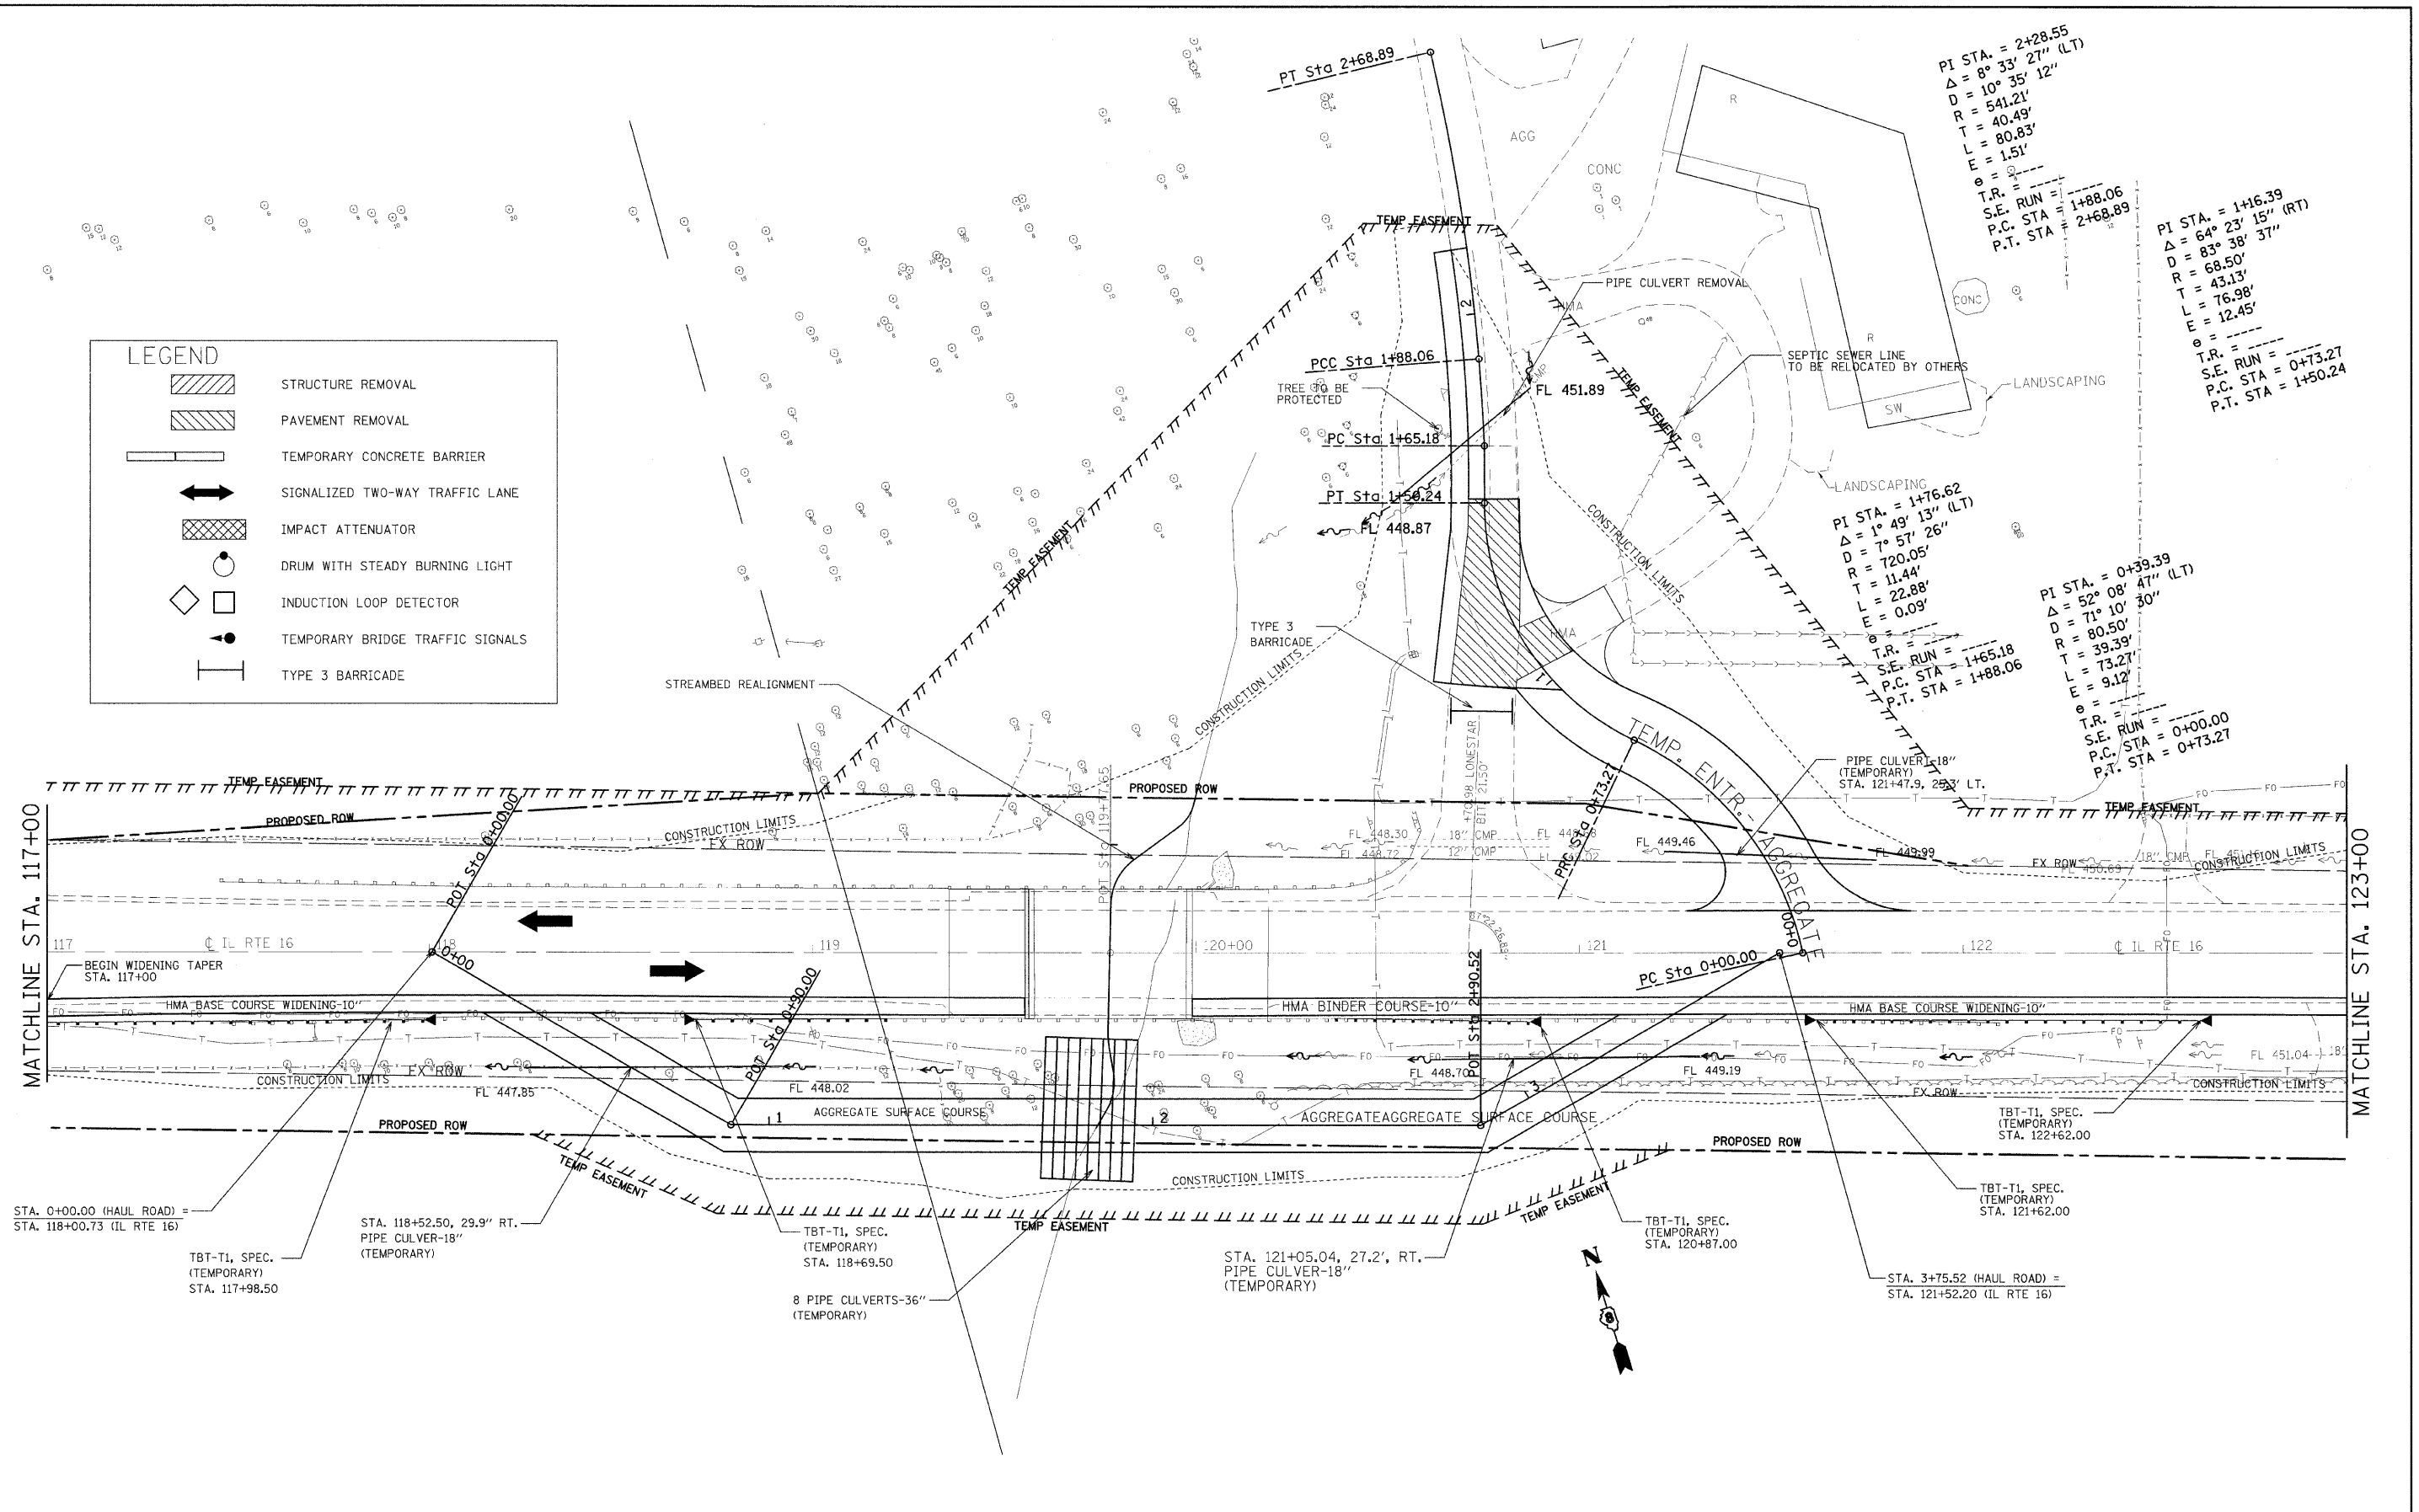

PI STA. = 2+28.55
 $\Delta = 8^\circ 33' 27''$ (LT)
 $D = 10^\circ 35' 12''$
 $R = 541.21'$
 $T = 40.49'$
 $L = 80.83'$
 $E = 1.51'$
 $e = 0'$
 T.R. = ---
 S.E. RUN = 1+88.06
 P.C. STA = 2+68.89
 P.T. STA = ---

PI STA. = 1+16.39
 $\Delta = 64^\circ 23' 15''$ (RT)
 $D = 83^\circ 38' 37''$
 $R = 68.50'$
 $T = 43.13'$
 $L = 76.98'$
 $E = 12.45'$
 $e = 0'$
 T.R. = ---
 S.E. RUN = 0+73.27
 P.C. STA = 1+50.24
 P.T. STA = 1+50.24

PI STA. = 1+76.62
 $\Delta = 1^\circ 49' 13''$ (LT)
 $D = 7^\circ 57' 26''$
 $R = 720.05'$
 $T = 11.44'$
 $L = 22.88'$
 $E = 0.09'$
 $e = 0'$
 T.R. = ---
 S.E. RUN = 1+65.18
 P.C. STA = 1+88.06
 P.T. STA = ---

PI STA. = 0+39.39
 $\Delta = 52^\circ 08' 47''$ (LT)
 $D = 71^\circ 10' 30''$
 $R = 80.50'$
 $T = 39.39'$
 $L = 73.27'$
 $E = 9.12'$
 $e = 0'$
 T.R. = ---
 S.E. RUN = 0+00.00
 P.C. STA = 0+73.27
 P.T. STA = 0+73.27

FILE NAME =	USER NAME = manntn	DESIGNED -	REVISED -	STATE OF ILLINOIS DEPARTMENT OF TRANSPORTATION	STAGE IA CONSTRUCTION	F.A.P. RTE.	SECTION	COUNTY	TOTAL SHEETS	SHEET NO.	
ct:\pw\work\p\dot\manntn\dms51935\p\1226a.dgn		DRAWN -	REVISED -			325	3BR-2	JERSEY	90	17	
PLOT SCALE = 20,000' / IN.		CHECKED -	REVISED -			CONTRACT NO. 76B01					
PLOT DATE = 12/11/2028		DATE -	REVISED -			FED. ROAD DIST. NO. 8 ILLINOIS FED. AID PROJECT					