

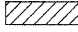


 


 
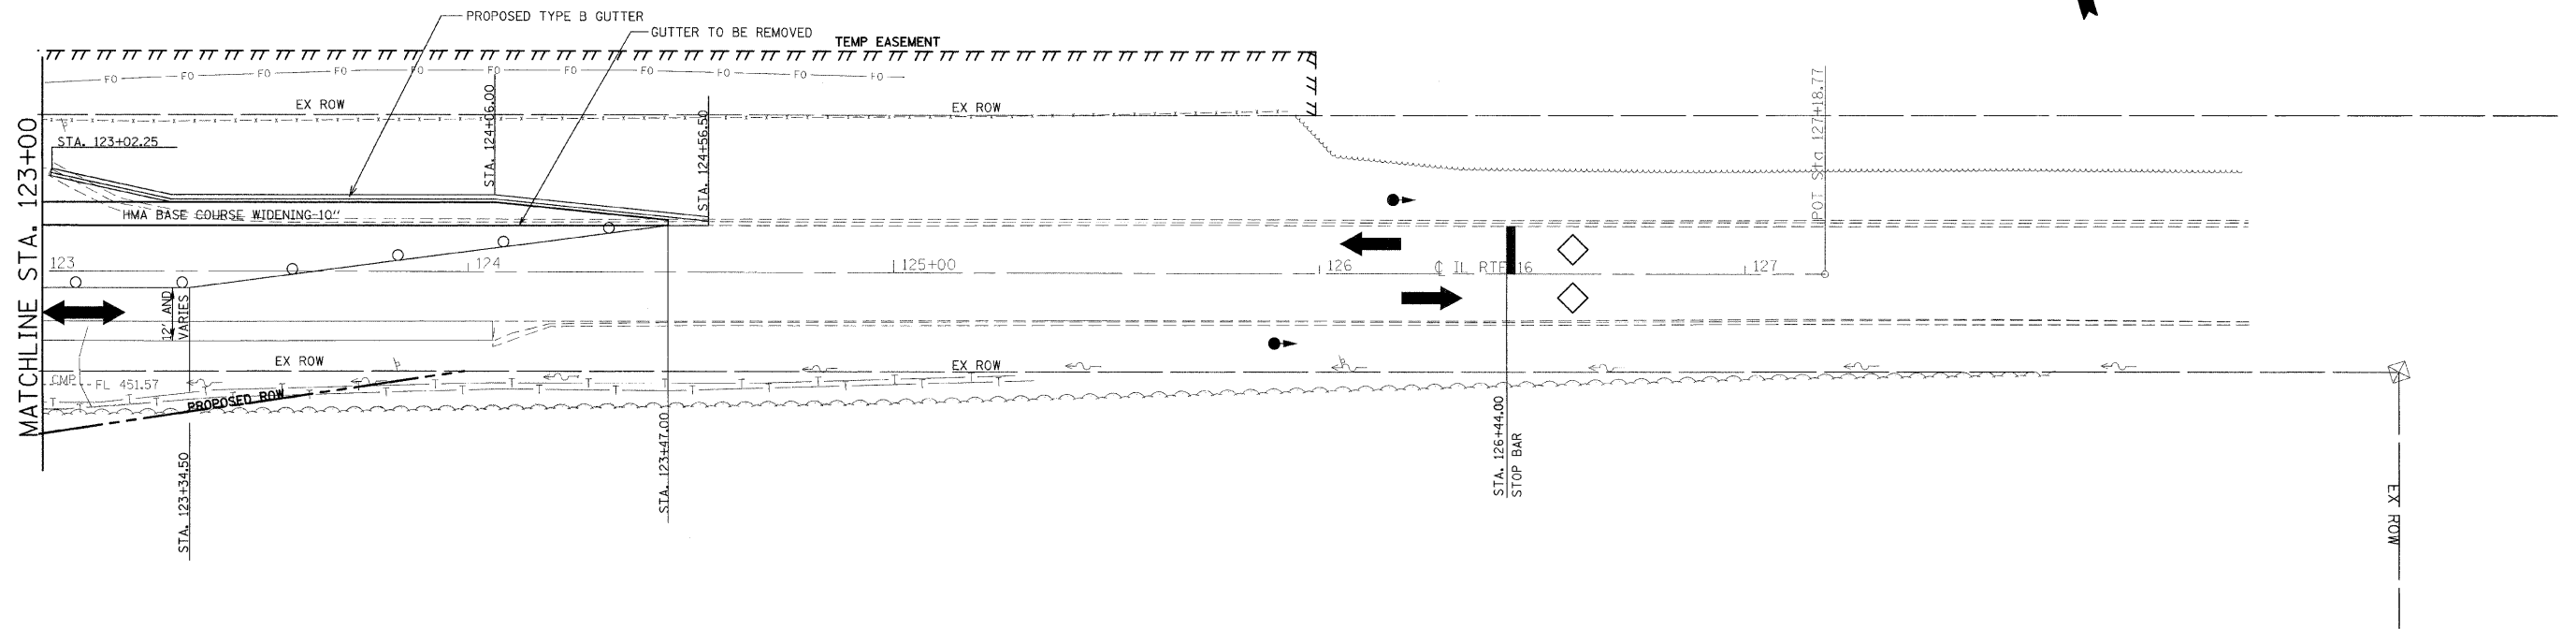


LEGEND	
	STRUCTURE REMOVAL
	PAVEMENT REMOVAL
	TEMPORARY CONCRETE BARRIER
	SIGNALIZED TWO-WAY TRAFFIC LANE
	IMPACT ATTENUATOR
	DRUM WITH STEADY BURNING LIGHT
	INDUCTION LOOP DETECTOR
	TEMPORARY BRIDGE TRAFFIC SIGNALS
	TYPE 3 BARRICADE

 

SEE STANDARD 701321 FOR DETAILS NOT SHOWN

FILE NAME =	USER NAME = manntm	DESIGNED -	REVISED -	STATE OF ILLINOIS DEPARTMENT OF TRANSPORTATION	STAGE IB CONSTRUCTION			F.A.P. RTE.	SECTION	COUNTY	TOTAL SHEETS	SHEET NO.	
g:\pwwork\pwwork\manntm\des\1935\p1r\02998a.dgn		DRAWN -	REVISED -		SCALE:	SHEET NO. 8 OF 12 SHEETS	STA.	TO STA.	325	3BR-2	JERSEY	90	22
		CHECKED -	REVISED -						CONTRACT NO. 76B01				
		DATE -	REVISED -		FED. ROAD DIST. NO. 8 ILLINOIS FED. AID PROJECT								