
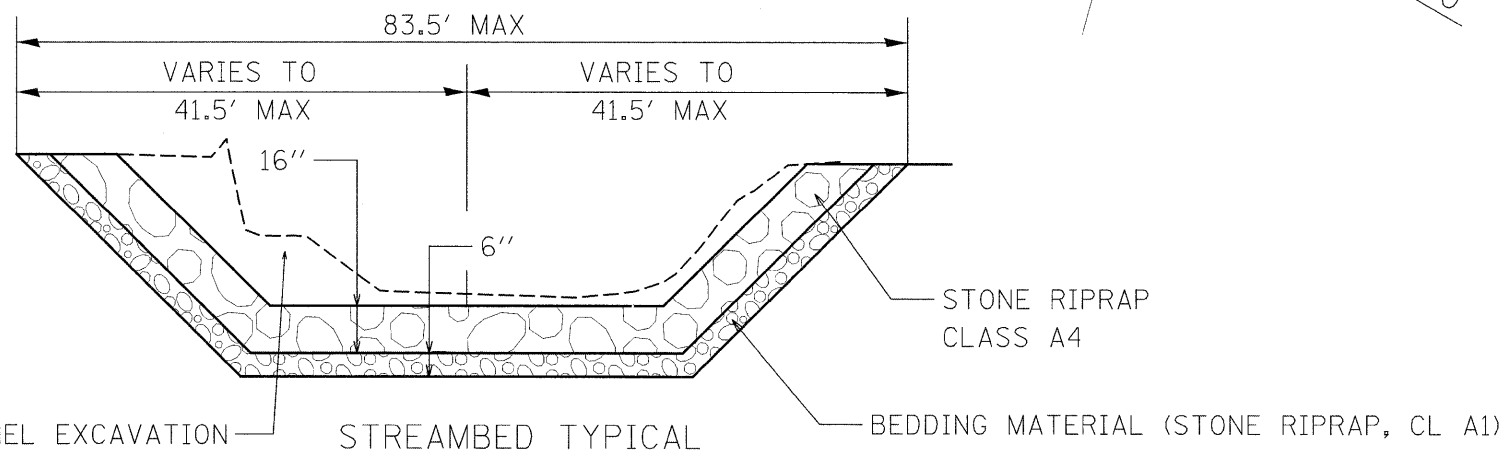


PROP. CURVECRKBD2-1
 PI STA. =0+10.99
 $\Delta = 39^\circ 58' 46''$ (LT)
 $D = 381' 58' 19''$
 $R = 15.00'$
 $T = 5.46'$
 $L = 10.47'$
 $E = 0.96'$
 $e = \text{-----}$
 T.R. = -----
 S.E. RUN = -----
 P.C. STA =0+05.53
 P.T. STA =0+16.00

PROP. CURVECRKBD2-3
 PI STA. =0+66.95
 $\Delta = 52^\circ 26' 41''$ (RT)
 $D = 381' 58' 19''$
 $R = 15.00'$
 $T = 7.39'$
 $L = 13.73'$
 $E = 1.72'$
 $e = \text{-----}$
 T.R. = -----
 S.E. RUN = -----
 P.C. STA =0+59.56
 P.T. STA =0+73.29

PROP. CURVECRKBD2-4
 PI STA. =0+91.29
 $\Delta = 39^\circ 41' 03''$ (LT)
 $D = 381' 58' 19''$
 $R = 15.00'$
 $T = 5.41'$
 $L = 10.39'$
 $E = 0.95'$
 $e = \text{-----}$
 T.R. = -----
 S.E. RUN = -----
 P.C. STA =0+90.88
 P.T. STA =0+96.27

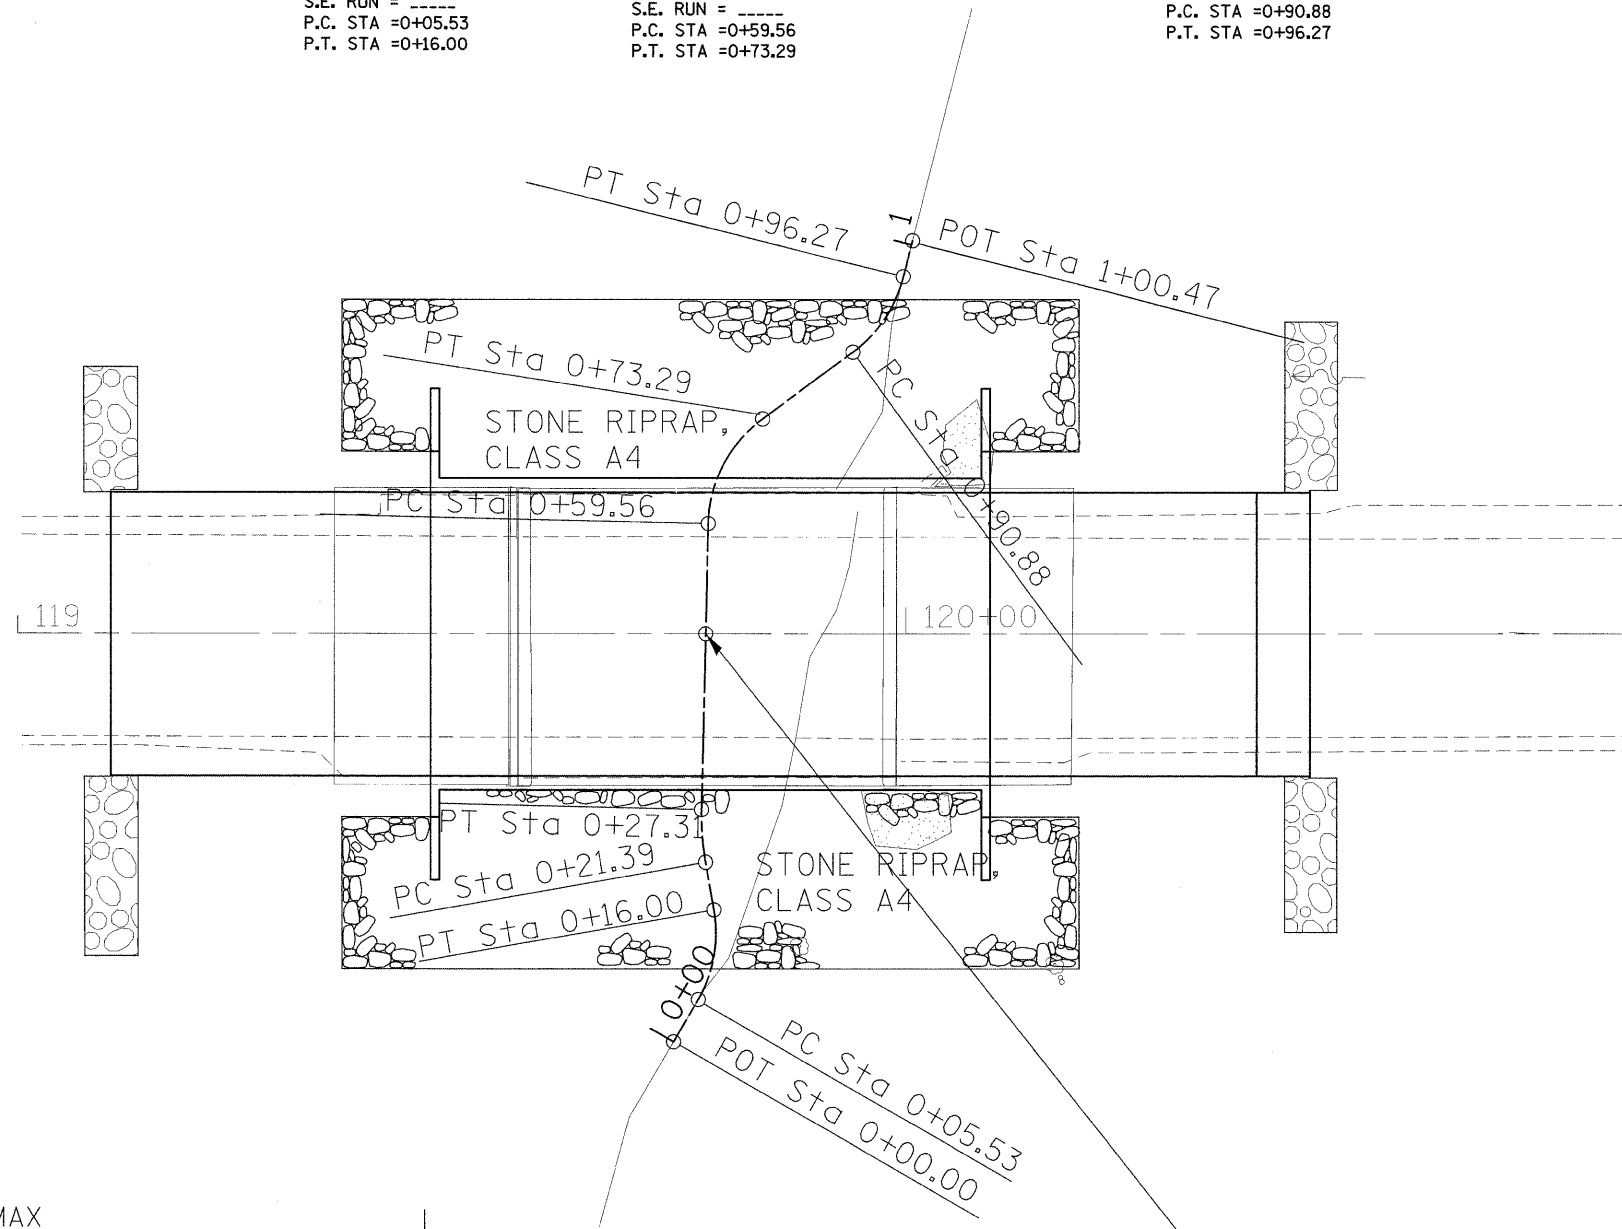

FILE NAME =	USER NAME = marntm	DESIGNED -	REVISED -
et:\pw_work\pwidot\marntm\dms51935\pin0206a.dgn		DRAWN -	REVISED -
PLOT SCALE = 20,0000 "/ IN.		CHECKED -	REVISED -
PLOT DATE = 12/11/2008		DATE -	REVISED -

STATE OF ILLINOIS
 DEPARTMENT OF TRANSPORTATION

STREAMBED DETAIL

SCALE: SHEET NO. 1 OF 1 SHEETS STA. TO STA.

F.A.P. RTE.	SECTION	COUNTY	TOTAL SHEETS	SHEET NO.
325	3BR-2	JERSEY	90	35
CONTRACT NO. 76B01				
FED. ROAD DIST. NO. ILLINOIS FED. AID PROJECT				