


FINISH	DESIGNED	BY	DATE
SURVEY	PLOTTED		
NOTE BOOK	TEMPLATE		
NO.	AREAS CHECKED		

ORIGINAL	DESIGNED	BY	DATE
SURVEY	PLOTTED		
NOTE BOOK	TEMPLATE		
NO.	AREAS CHECKED		

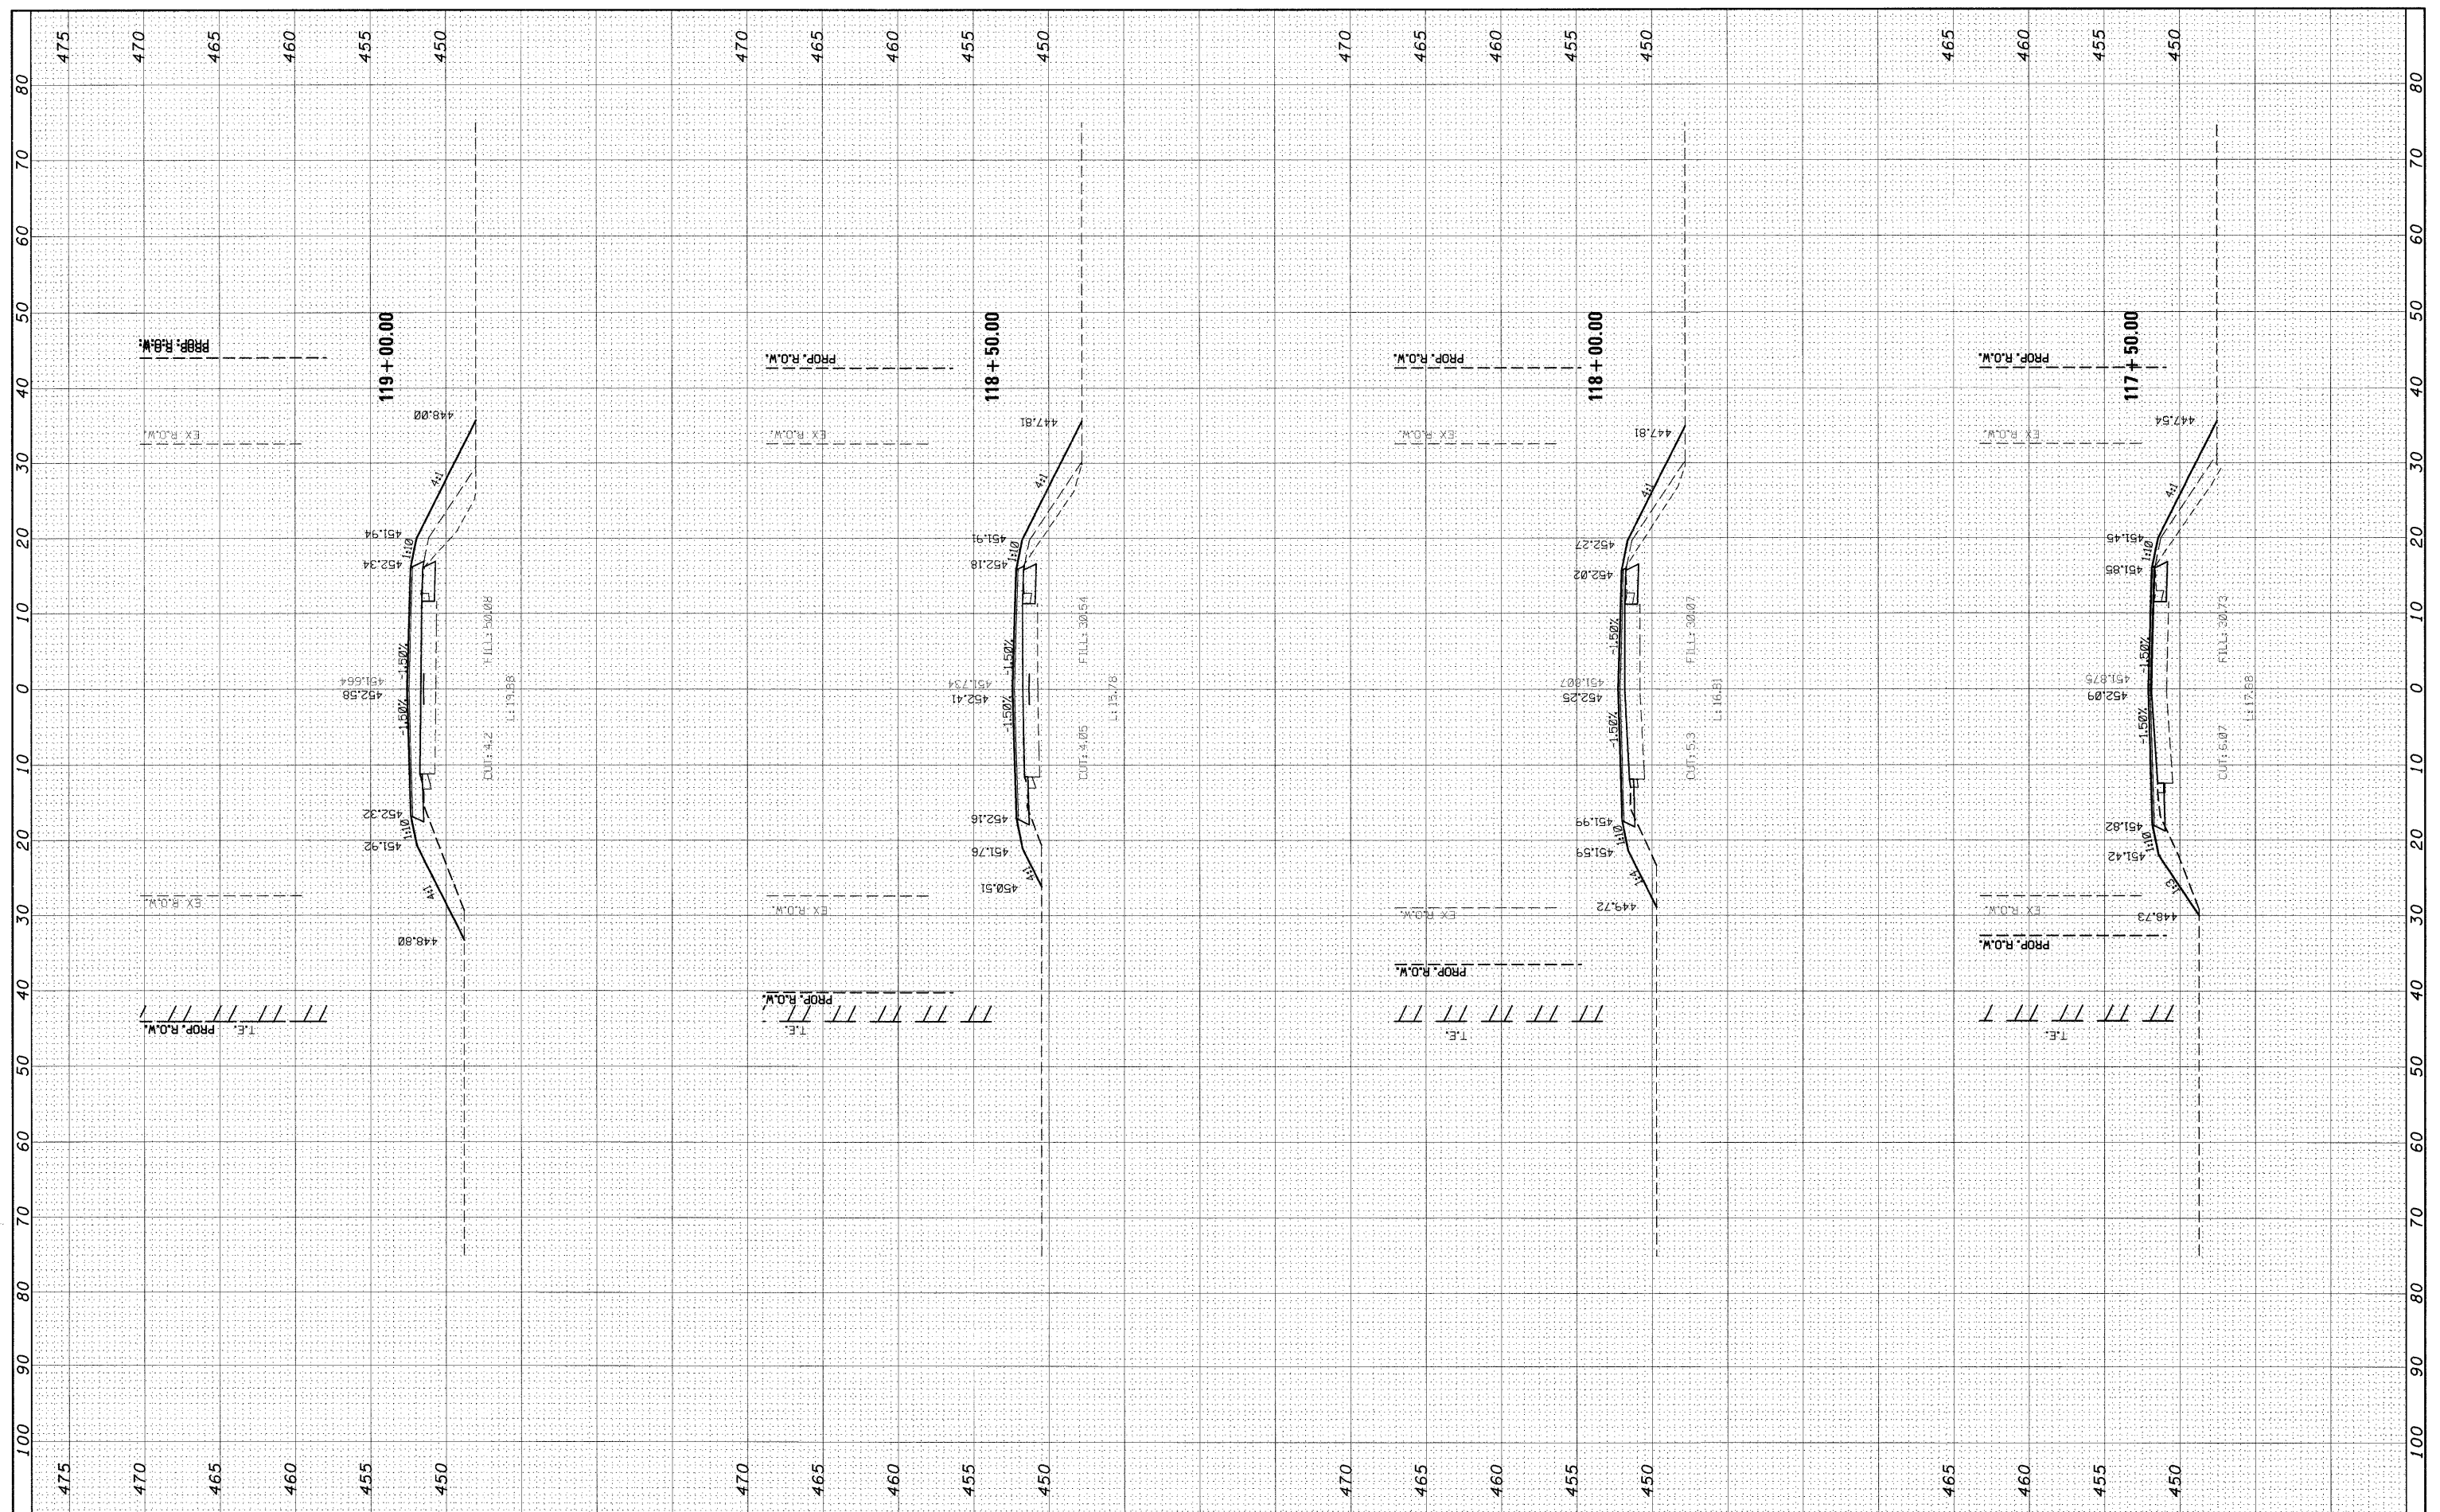

FILE NAME =	USER NAME = manntm	DESIGNED -	REVISED -	<b>STATE OF ILLINOIS DEPARTMENT OF TRANSPORTATION</b>	<b>MAINLINE</b>	F.A.P. RTE.	SECTION	COUNTY	TOTAL SHEETS	SHEET NO.	
c:\pwork\pwork\manntm\dms51935\ssht182006a.dgn	PLOT SCALE = 10,0000 ' / IN.	DRAWN -	REVISED -			325	3BR-2	JERSEY	90	71	
PLOT DATE = 12/11/2008	DATE -	CHECKED -	REVISED -			<b>CONTRACT NO. 76B01</b>					
		DATE -	REVISED -			FED. ROAD DIST. NO. 8 ILLINOIS FED. AID PROJECT					