


FINAL SURVEY	EXEMPTED	DATE
NOTE BOOK	PLOTTED	BY
NO.	TEMPLATE	
	AREAS CHECKED	

ORIGINAL SURVEY	EXEMPTED	DATE
NOTE BOOK	PLOTTED	BY
NO.	TEMPLATE	
	AREAS CHECKED	

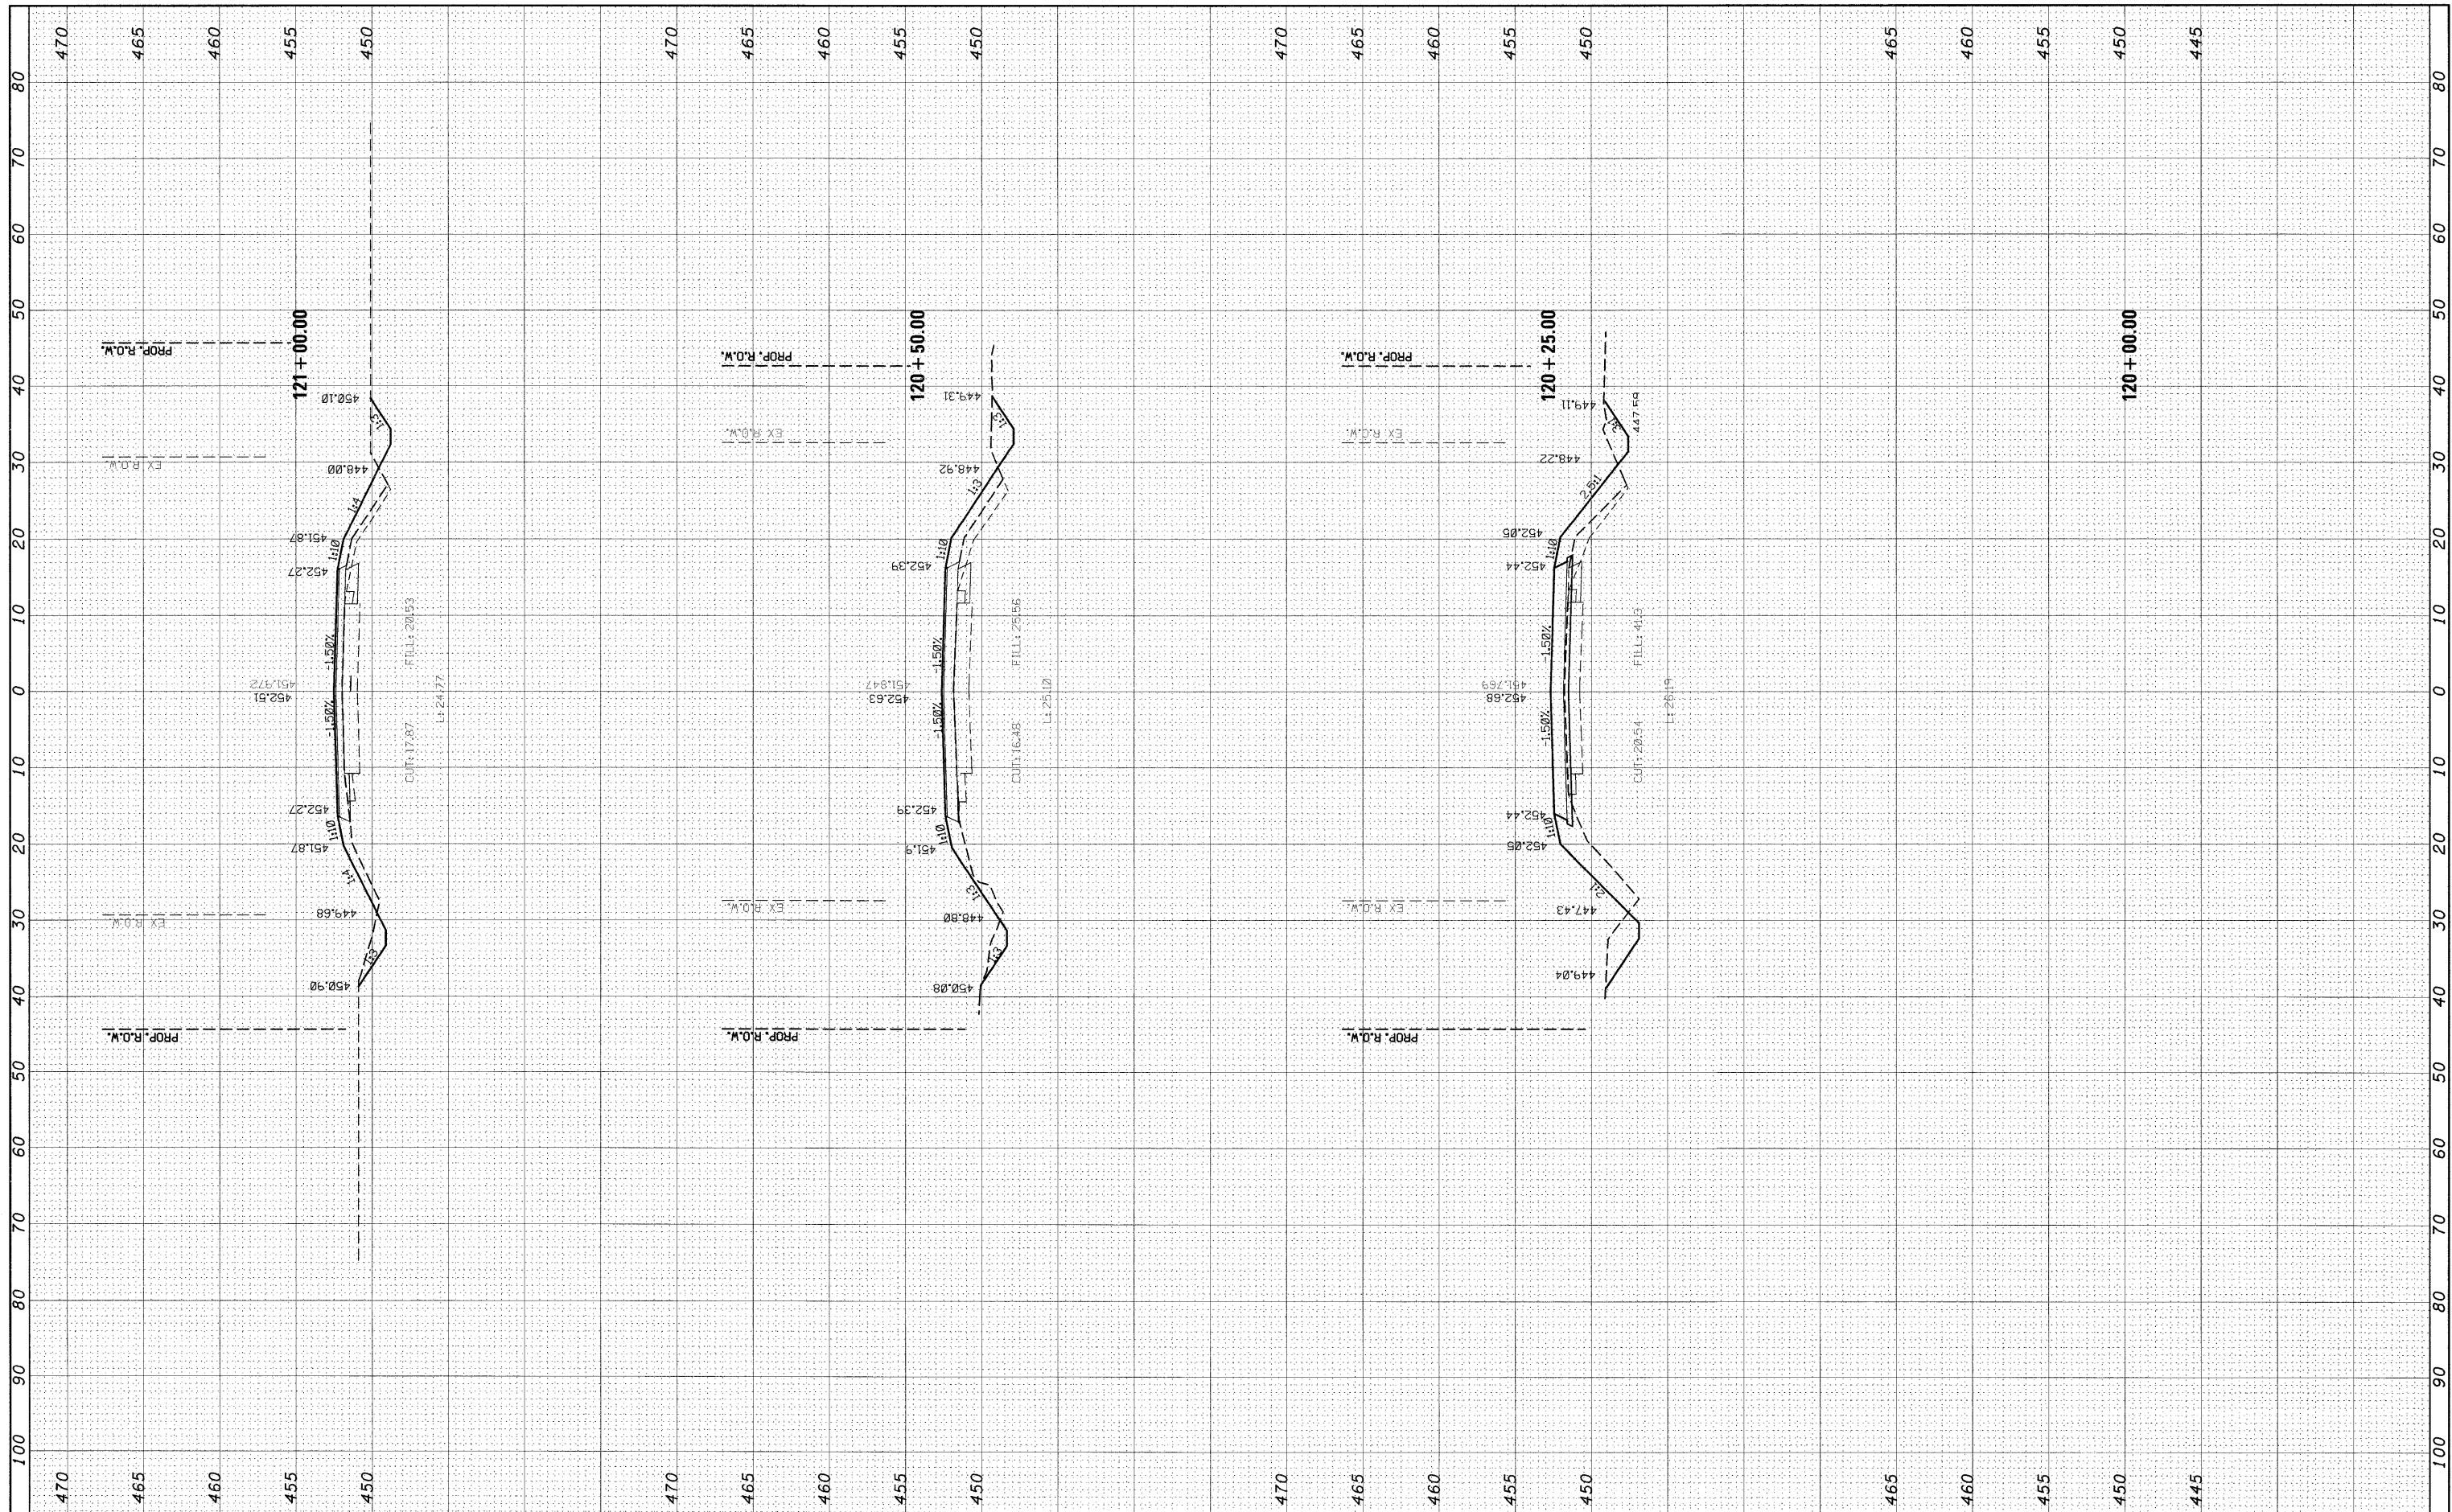

FILE NAME =	USER NAME =	DESIGNED -	REVISED -	STATE OF ILLINOIS DEPARTMENT OF TRANSPORTATION	MAINLINE	F.A.P. RTE.	SECTION	COUNTY	TOTAL SHEETS	SHEET NO.	
c:\pw\work\pw\dot\mann\dm51935\ssht020006.dgn		DRAWN -	REVISED -			325	3BR-2	JERSEY	90	73	
PLOT SCALE = 12,0000' / IN.		CHECKED -	REVISED -			CONTRACT NO. 76B01					
PLOT DATE = 12/11/2008		DATE -	REVISED -			FED. ROAD DIST. NO. 8 ILLINOIS FED. AID PROJECT					