


FINAL SURVEY NO.	SURVEY BOOK	DATE

ORIGINAL SURVEY NO.	SURVEY BOOK	DATE

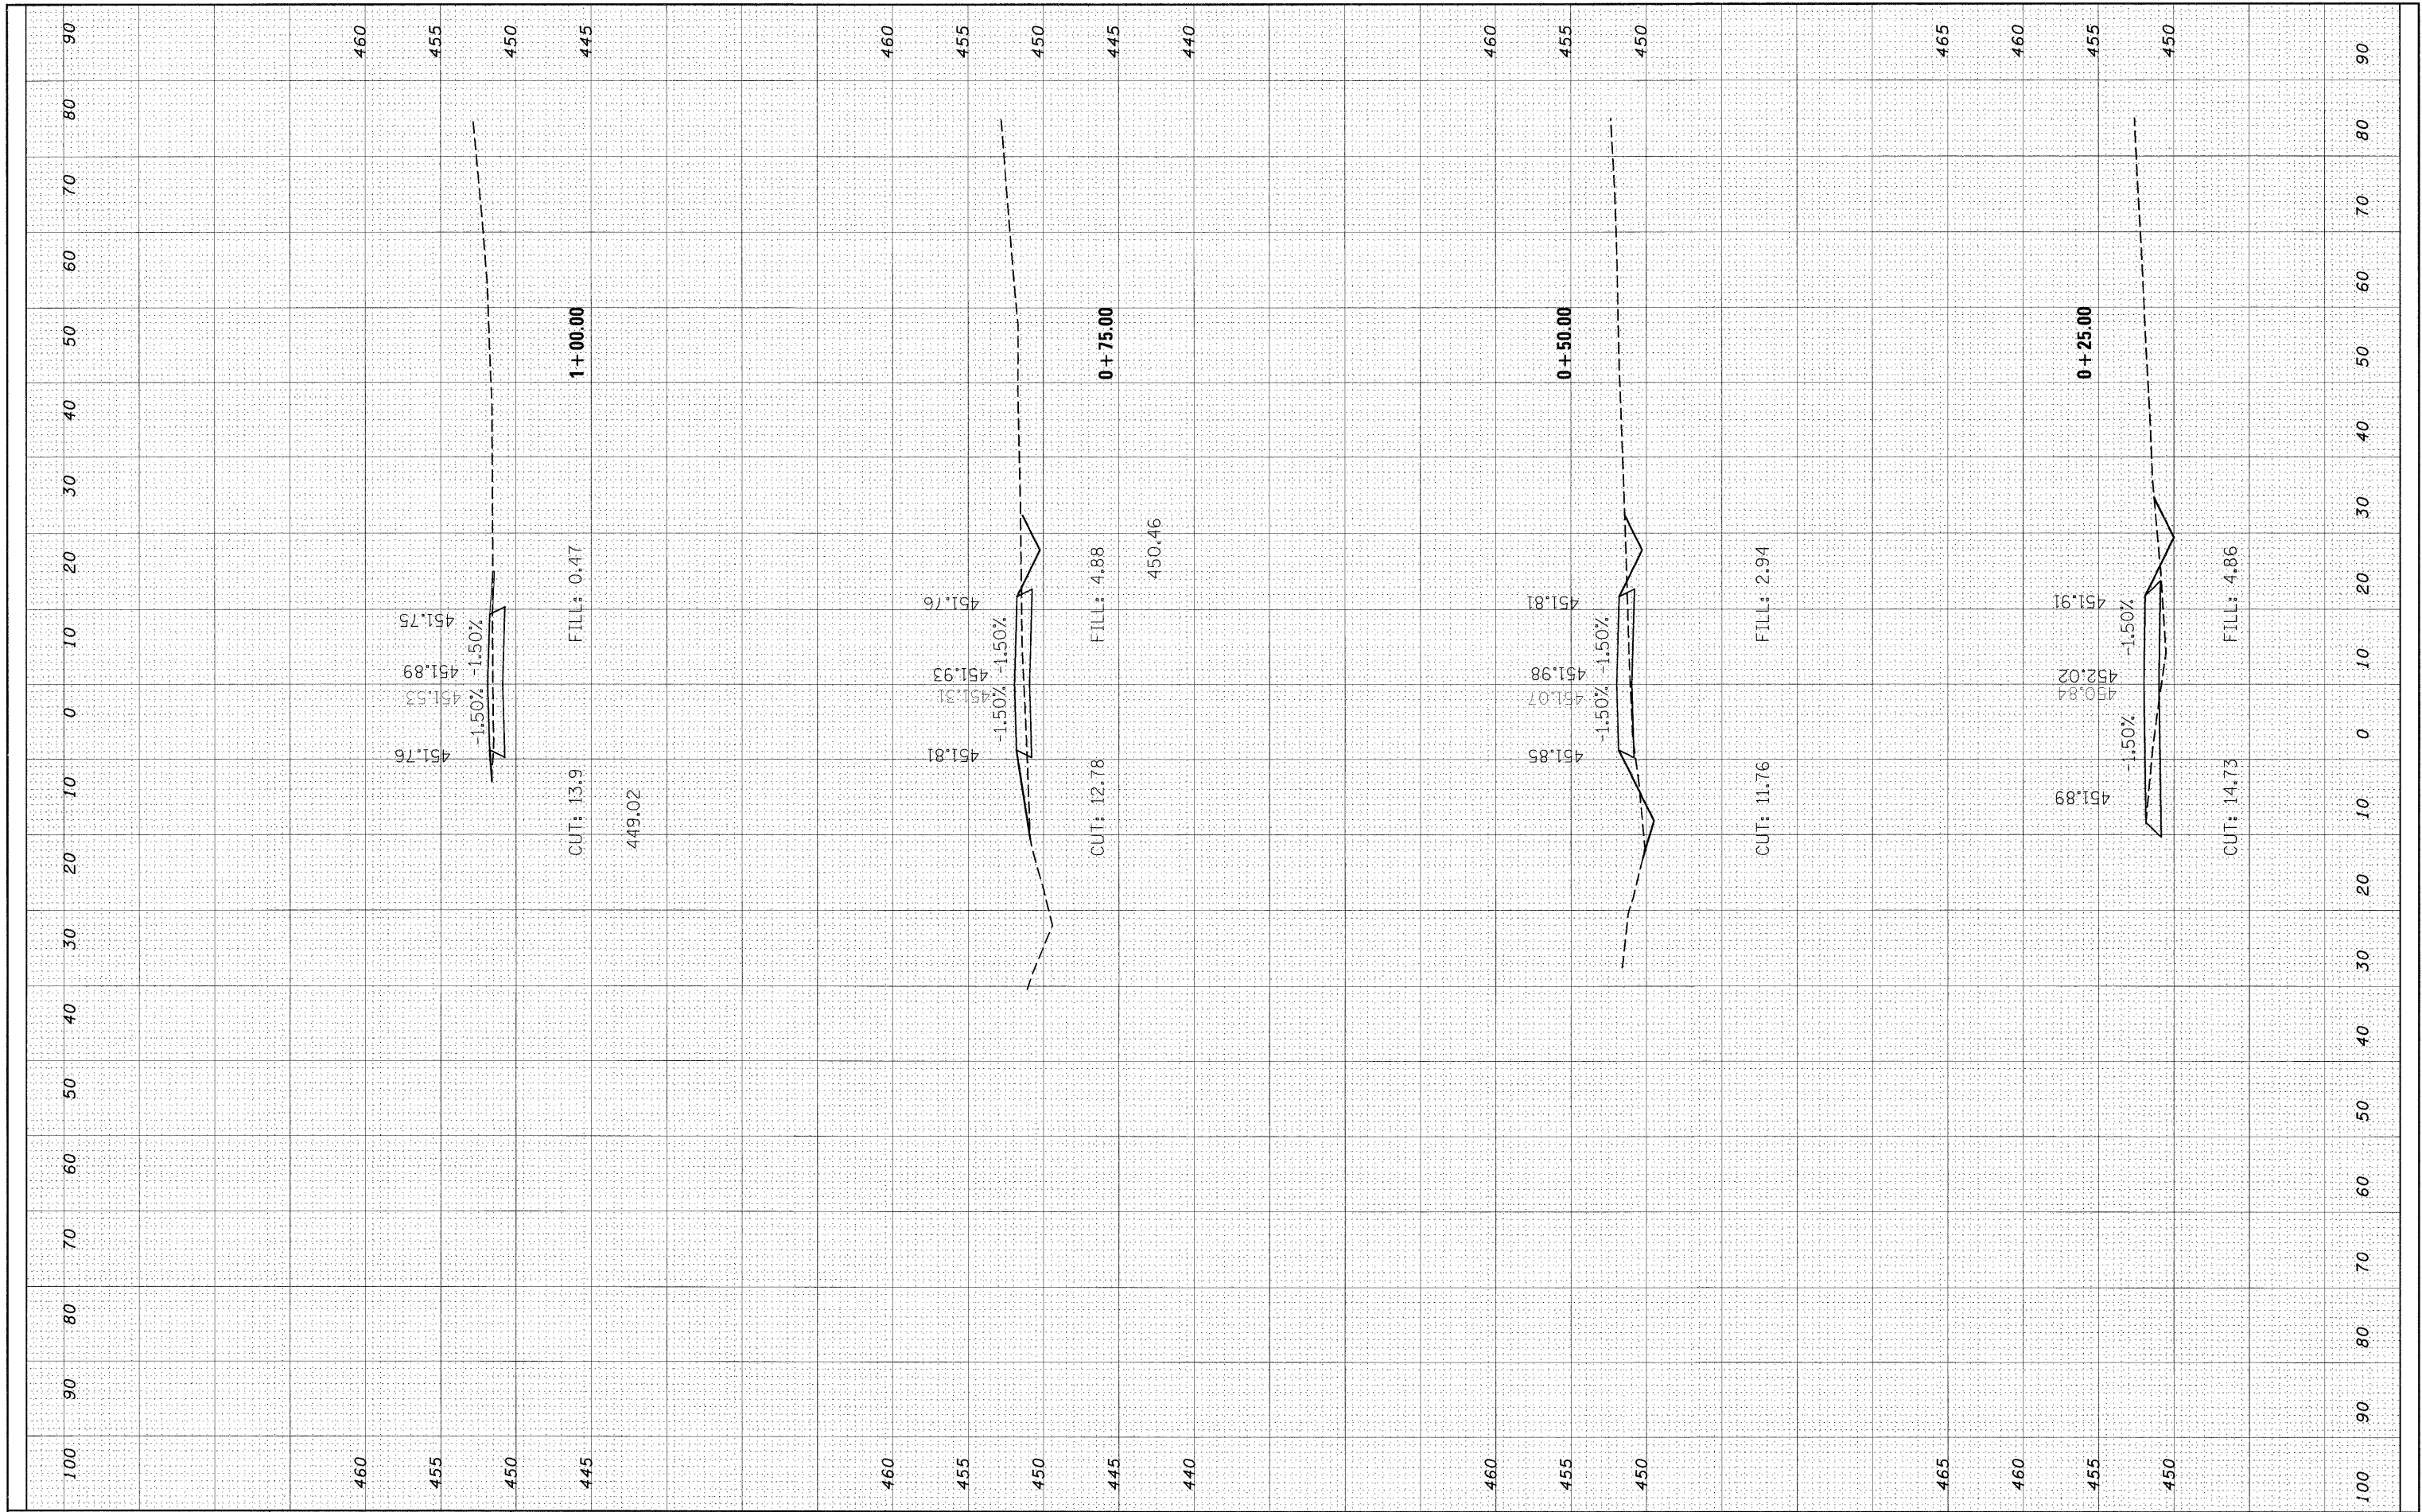

FILE NAME = c:\pwork\pwork\manntm\dms51935\ssht022006b.dgn

USER NAME = manntm
 DESIGNED -
 DRAWN -
 CHECKED -
 DATE -

REVISÉ -
 REVISÉ -
 REVISÉ -
 REVISÉ -

**STATE OF ILLINOIS
 DEPARTMENT OF TRANSPORTATION**

TEMPORARY ENTRANCE

SCALE: SHEET NO. 1 OF 3 SHEETS STA. +25.00 TO STA. 1+00.00

F.A.P. RTE. 325	SECTION 3BR-2	COUNTY JERSEY	TOTAL SHEETS 90	SHEET NO. 77
CONTRACT NO. 76B01				
FED. ROAD DIST. NO. 8 ILLINOIS FED. AID PROJECT				