


FINAL SURVEY	SURVEYED	DATE
NOTE BOOK	PLOTTED	
NO.	AREAS CHECKED	

ORIGINAL SURVEY	SURVEYED	DATE
NOTE BOOK	PLOTTED	
NO.	AREAS CHECKED	

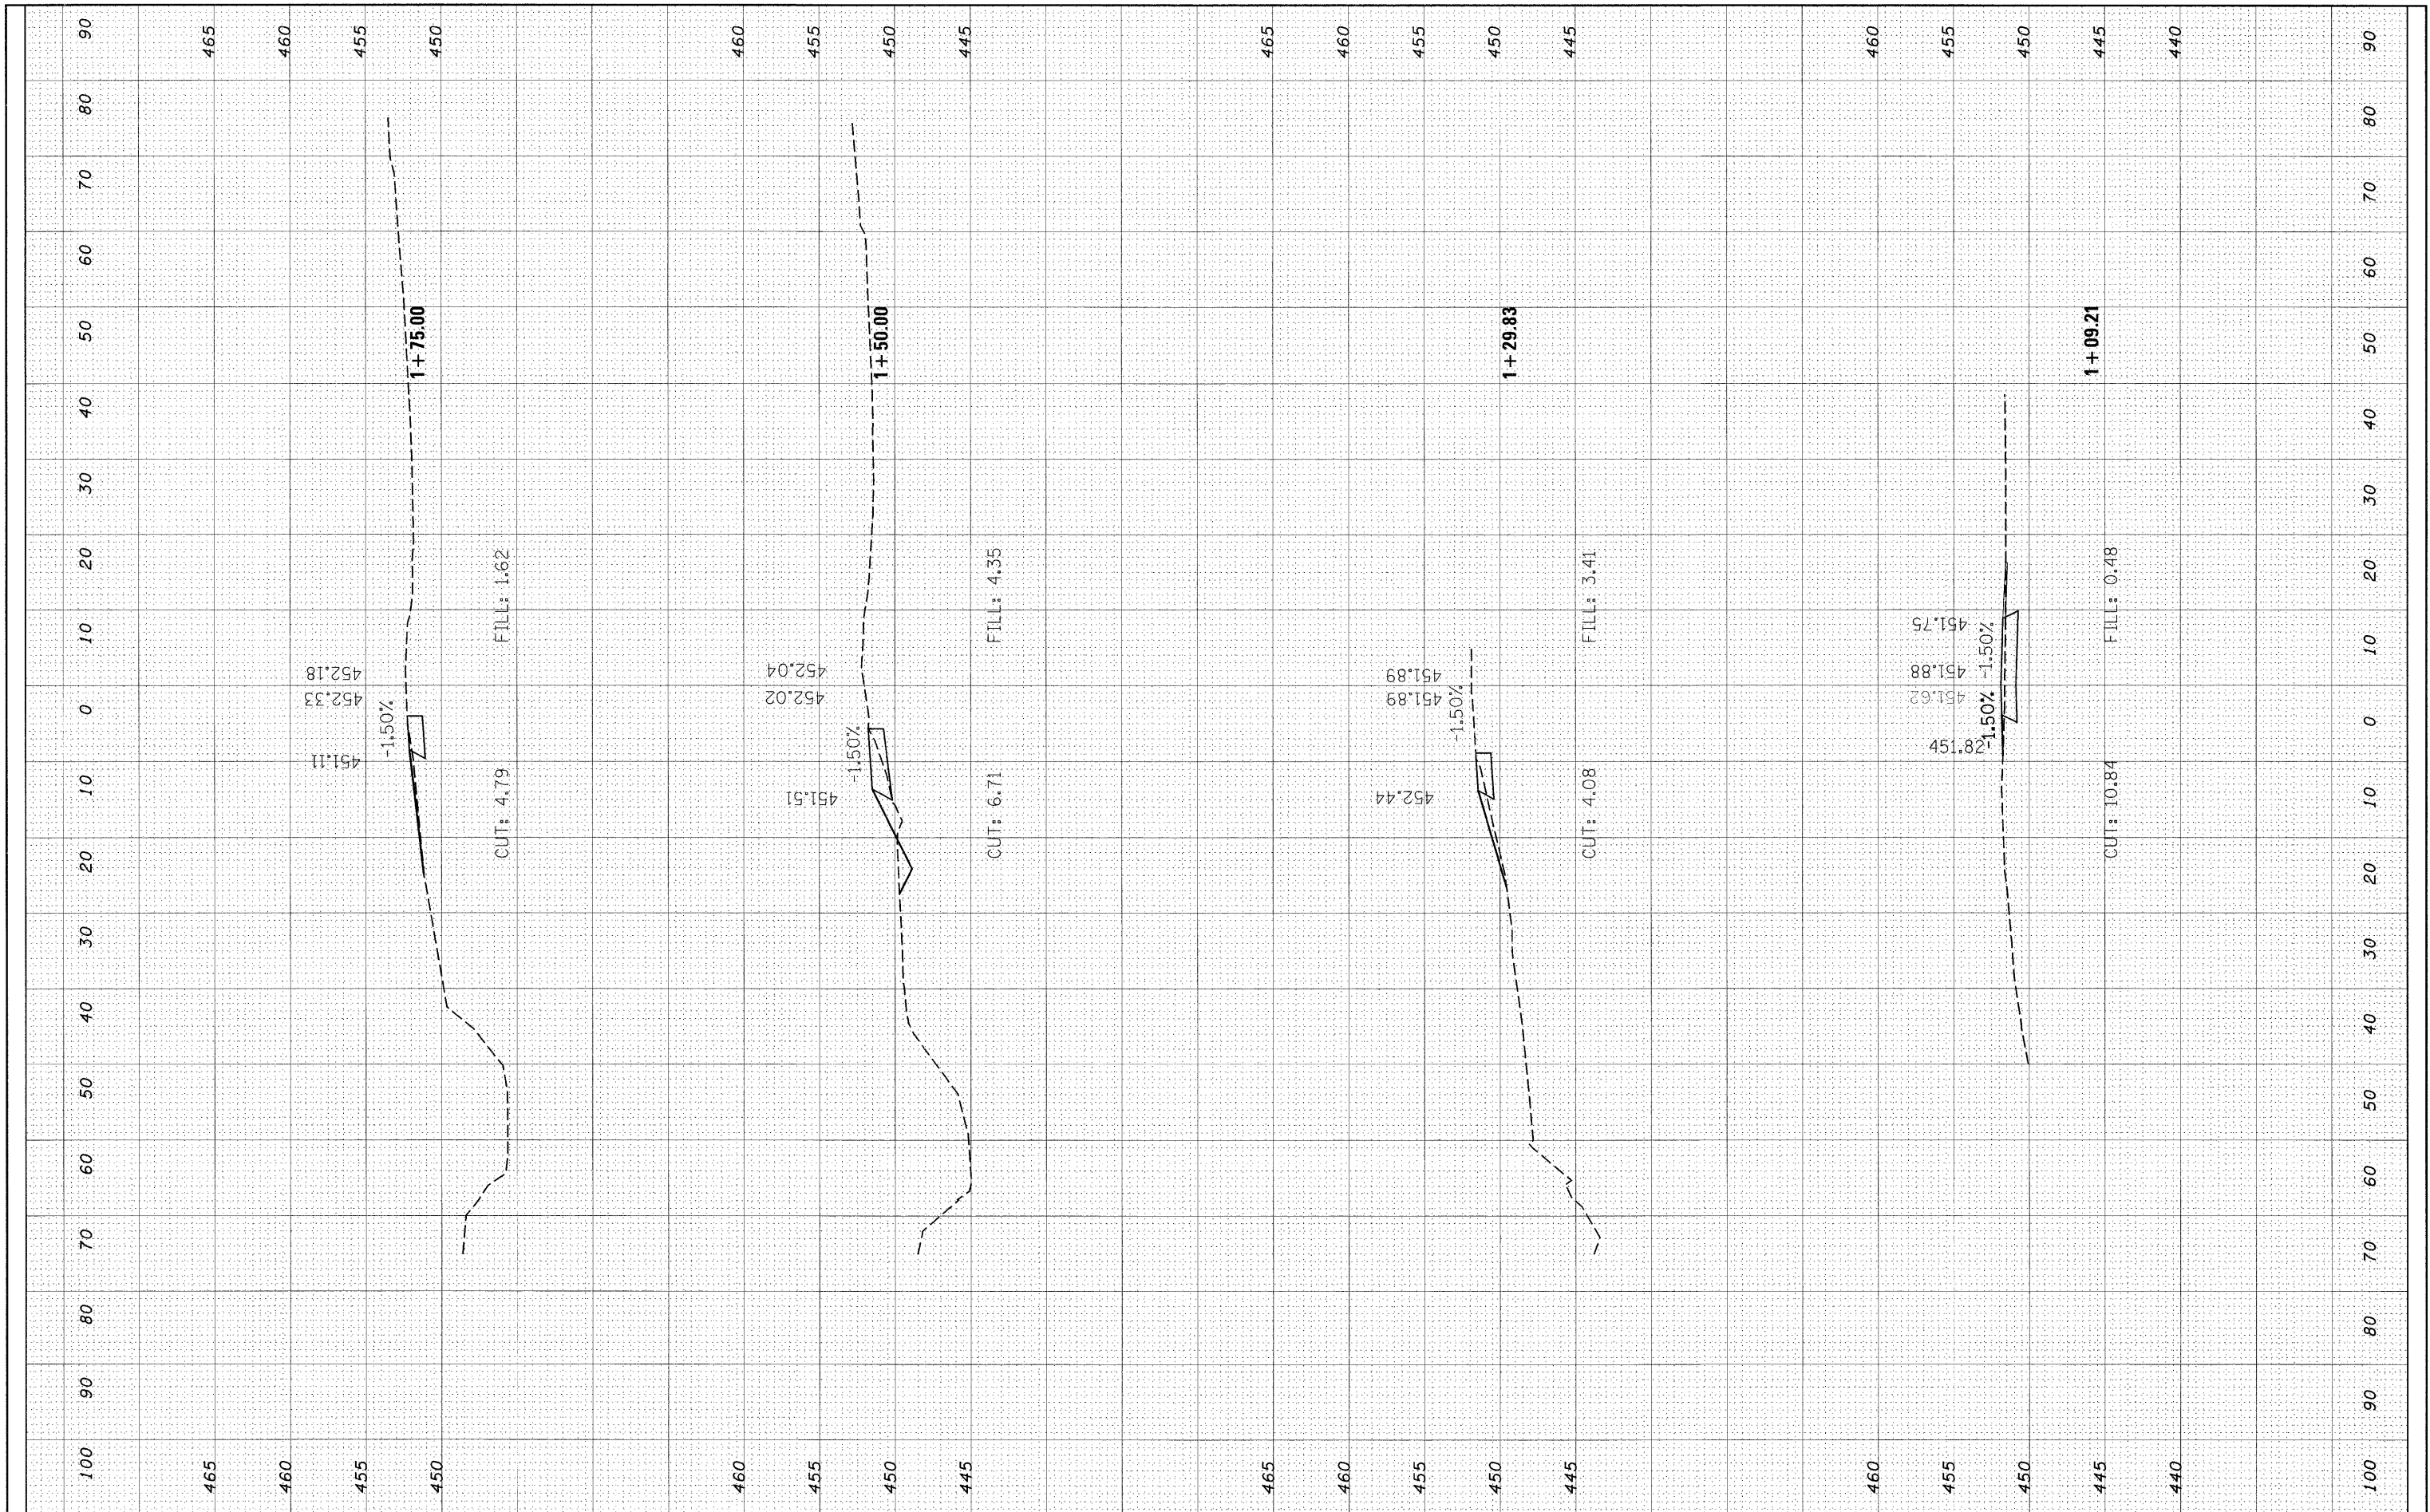

FILE NAME =	USER NAME = manntm	DESIGNED -	REVISED -	<b>STATE OF ILLINOIS</b> <b>DEPARTMENT OF TRANSPORTATION</b>	<b>TEMPORARY ENTRANCE</b>	F.A.P. RTE.	SECTION	COUNTY	TOTAL SHEETS	SHEET NO.	
o:\pwork\pwork\manntm\dms51935\ssht022006.dgn		DRAWN -	REVISED -			325	3BR-2	JERSEY	90	78	
PLOT SCALE = 10.0000' / 1N.		CHECKED -	REVISED -			CONTRACT NO. 76B01					
PLOT DATE = 12/11/2008		DATE -	REVISED -			SCALE:	SHEET NO. 2 OF 3 SHEETS	STA. 1+09.21	TO STA. 1+75.00	FED. ROAD DIST. NO. 8 ILLINOIS FED. AID PROJECT	