


FINAL SURVEY	SURVEYED	BY	DATE
NO. 10	PLOTTED		
NOTE BOOK	TEMPLATE		
AREAS CHECKED		30	40
		50	

ORIGINAL SURVEY	SURVEYED	BY	DATE
NO. 80	PLOTTED		
NOTE BOOK	TEMPLATE		
AREAS CHECKED		70	60
		50	40

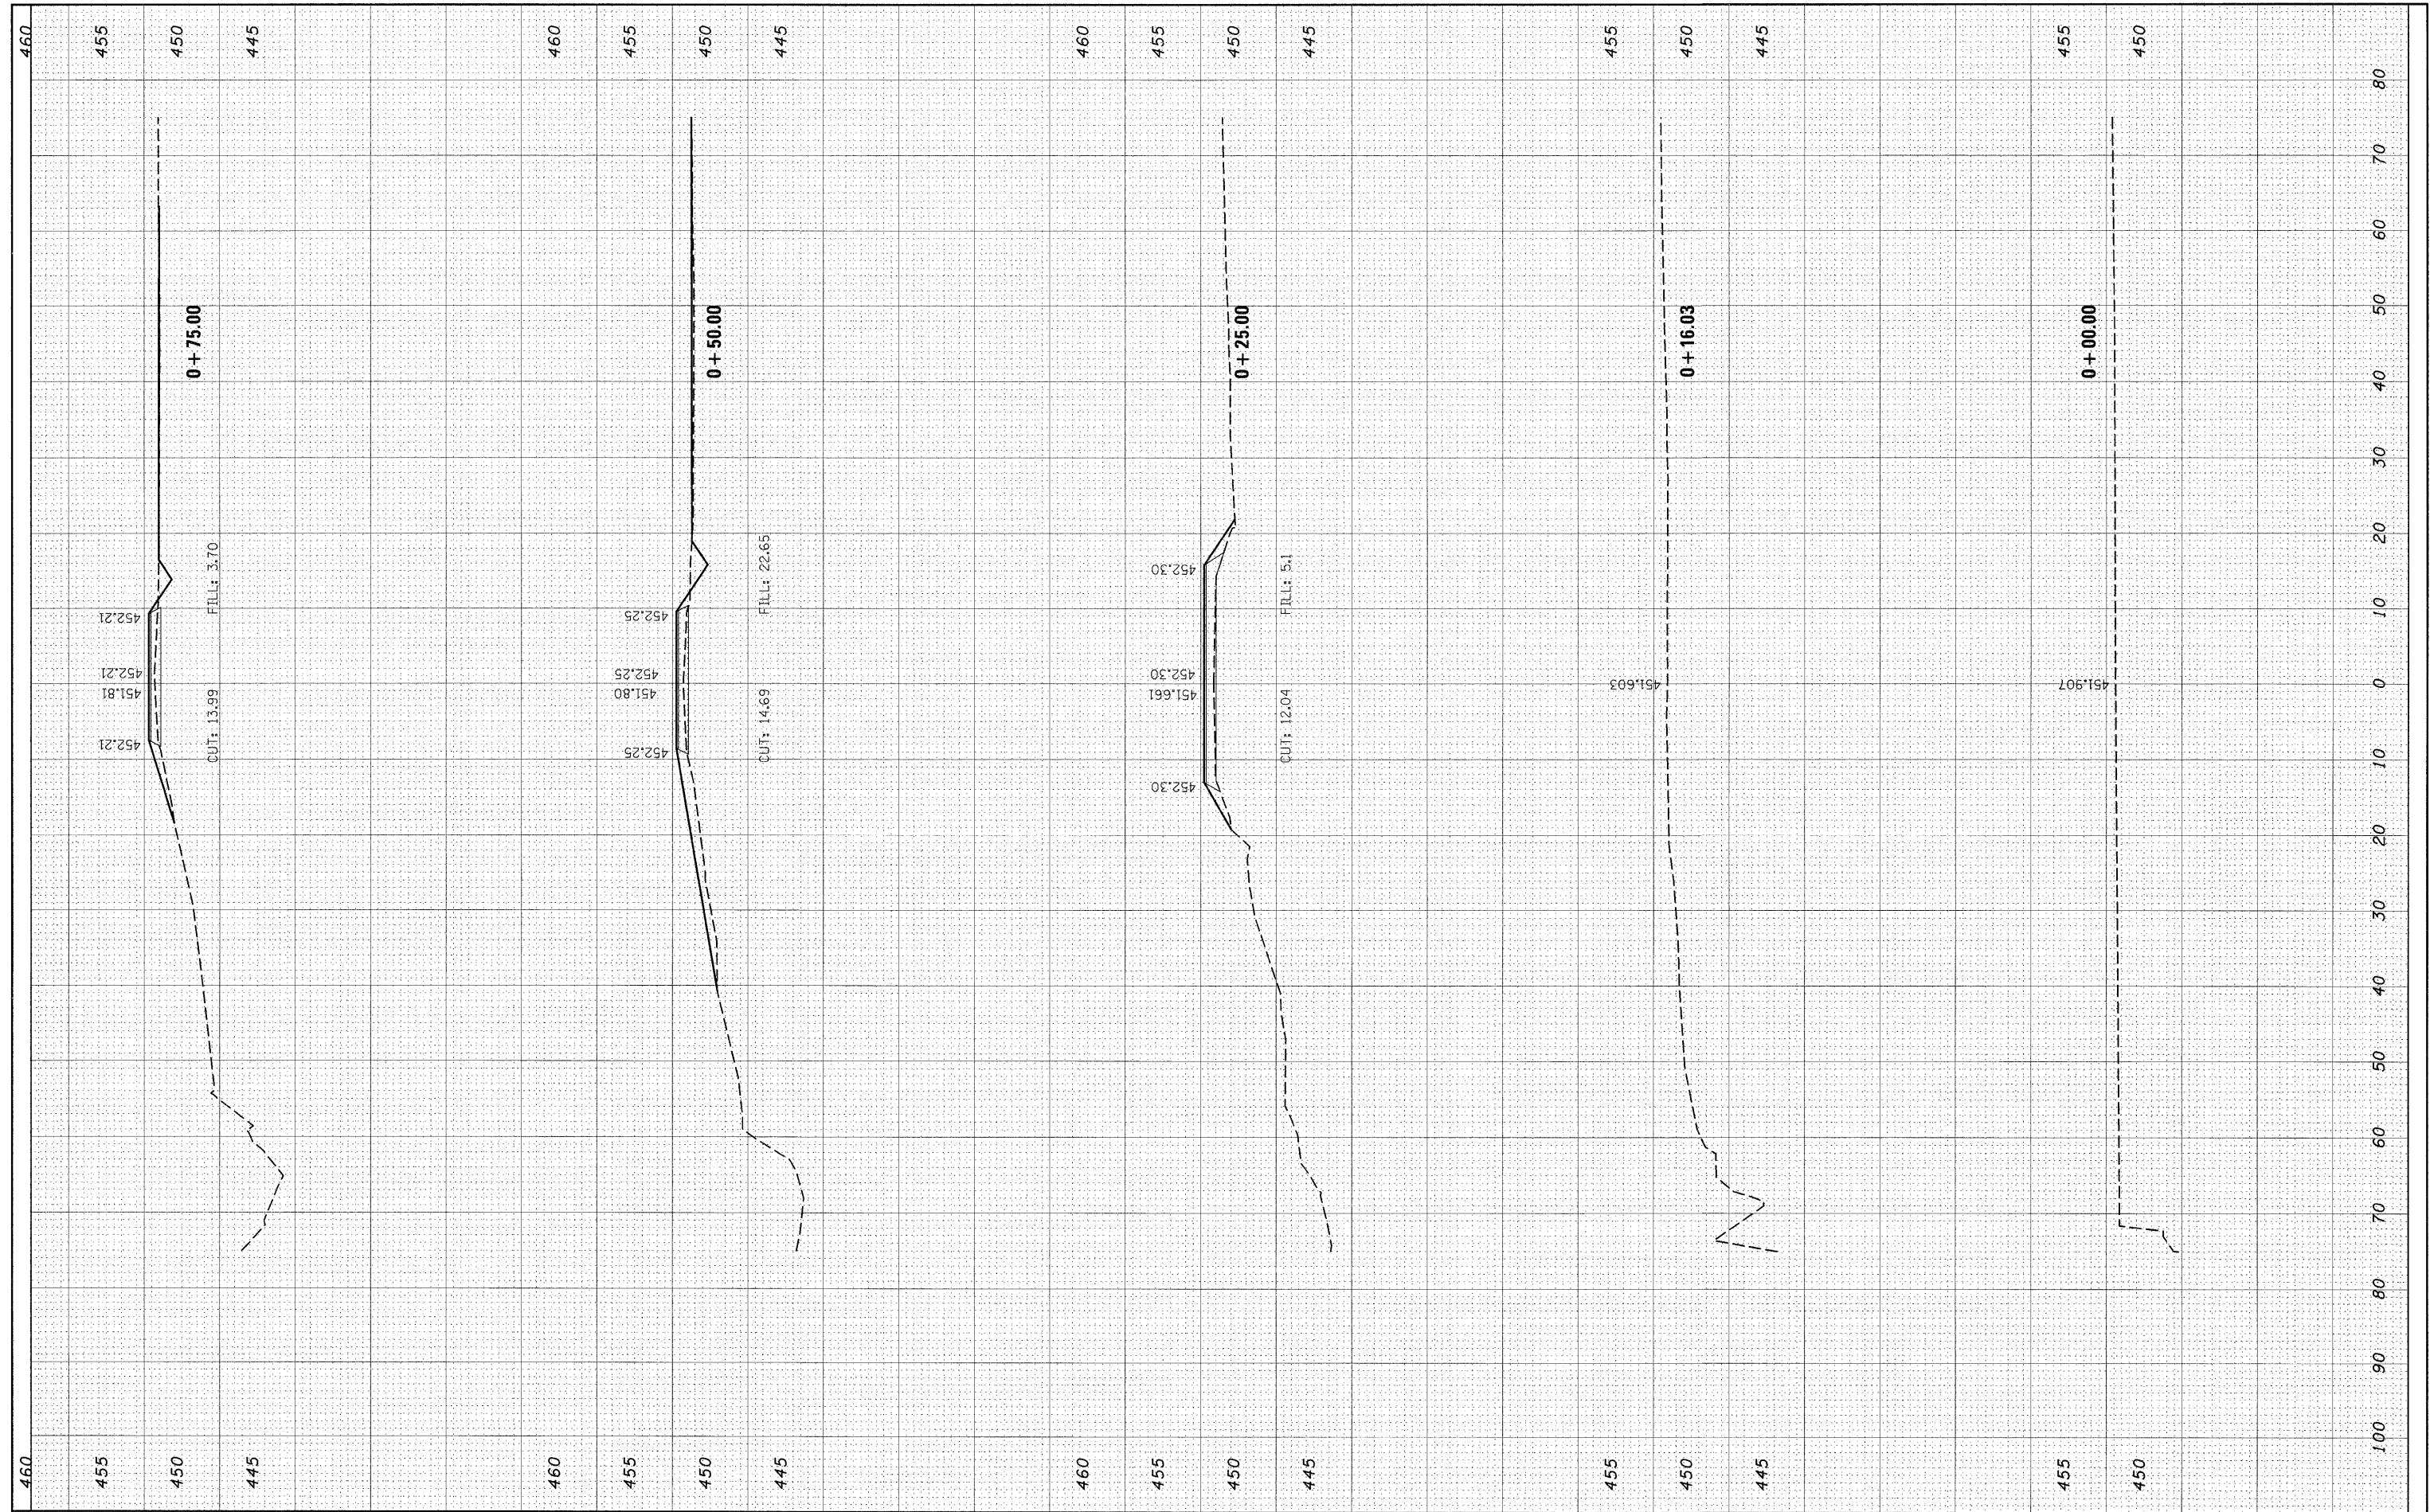

FILE NAME = c:\pwork\pwork\menntm\dms51935\ssht02006.dgn

USER NAME = menntm	DESIGNED -	REVISED -
PLLOT SCALE = 10.0000' / IN.	DRAWN -	REVISED -
PLLOT DATE = 12/11/2008	CHECKED -	REVISED -
	DATE -	REVISED -

**STATE OF ILLINOIS
DEPARTMENT OF TRANSPORTATION**

LONESTAR ROAD

SCALE: SHEET NO. 1 OF 2 SHEETS \$10000 TO \$75000

F.A.P. RTE. 325	SECTION 3BR-2	COUNTY JERSEY	TOTAL SHEETS 90	SHEET NO. 80
CONTRACT NO. 76B01				
FED. ROAD DIST. NO. 8 ILLINOIS FED. AID PROJECT				