


DATE	
BY	
DESIGNED	
DRAWN	
CHECKED	
REVISIONS	
NO.	

DATE	
BY	
DESIGNED	
DRAWN	
CHECKED	
REVISIONS	
NO.	

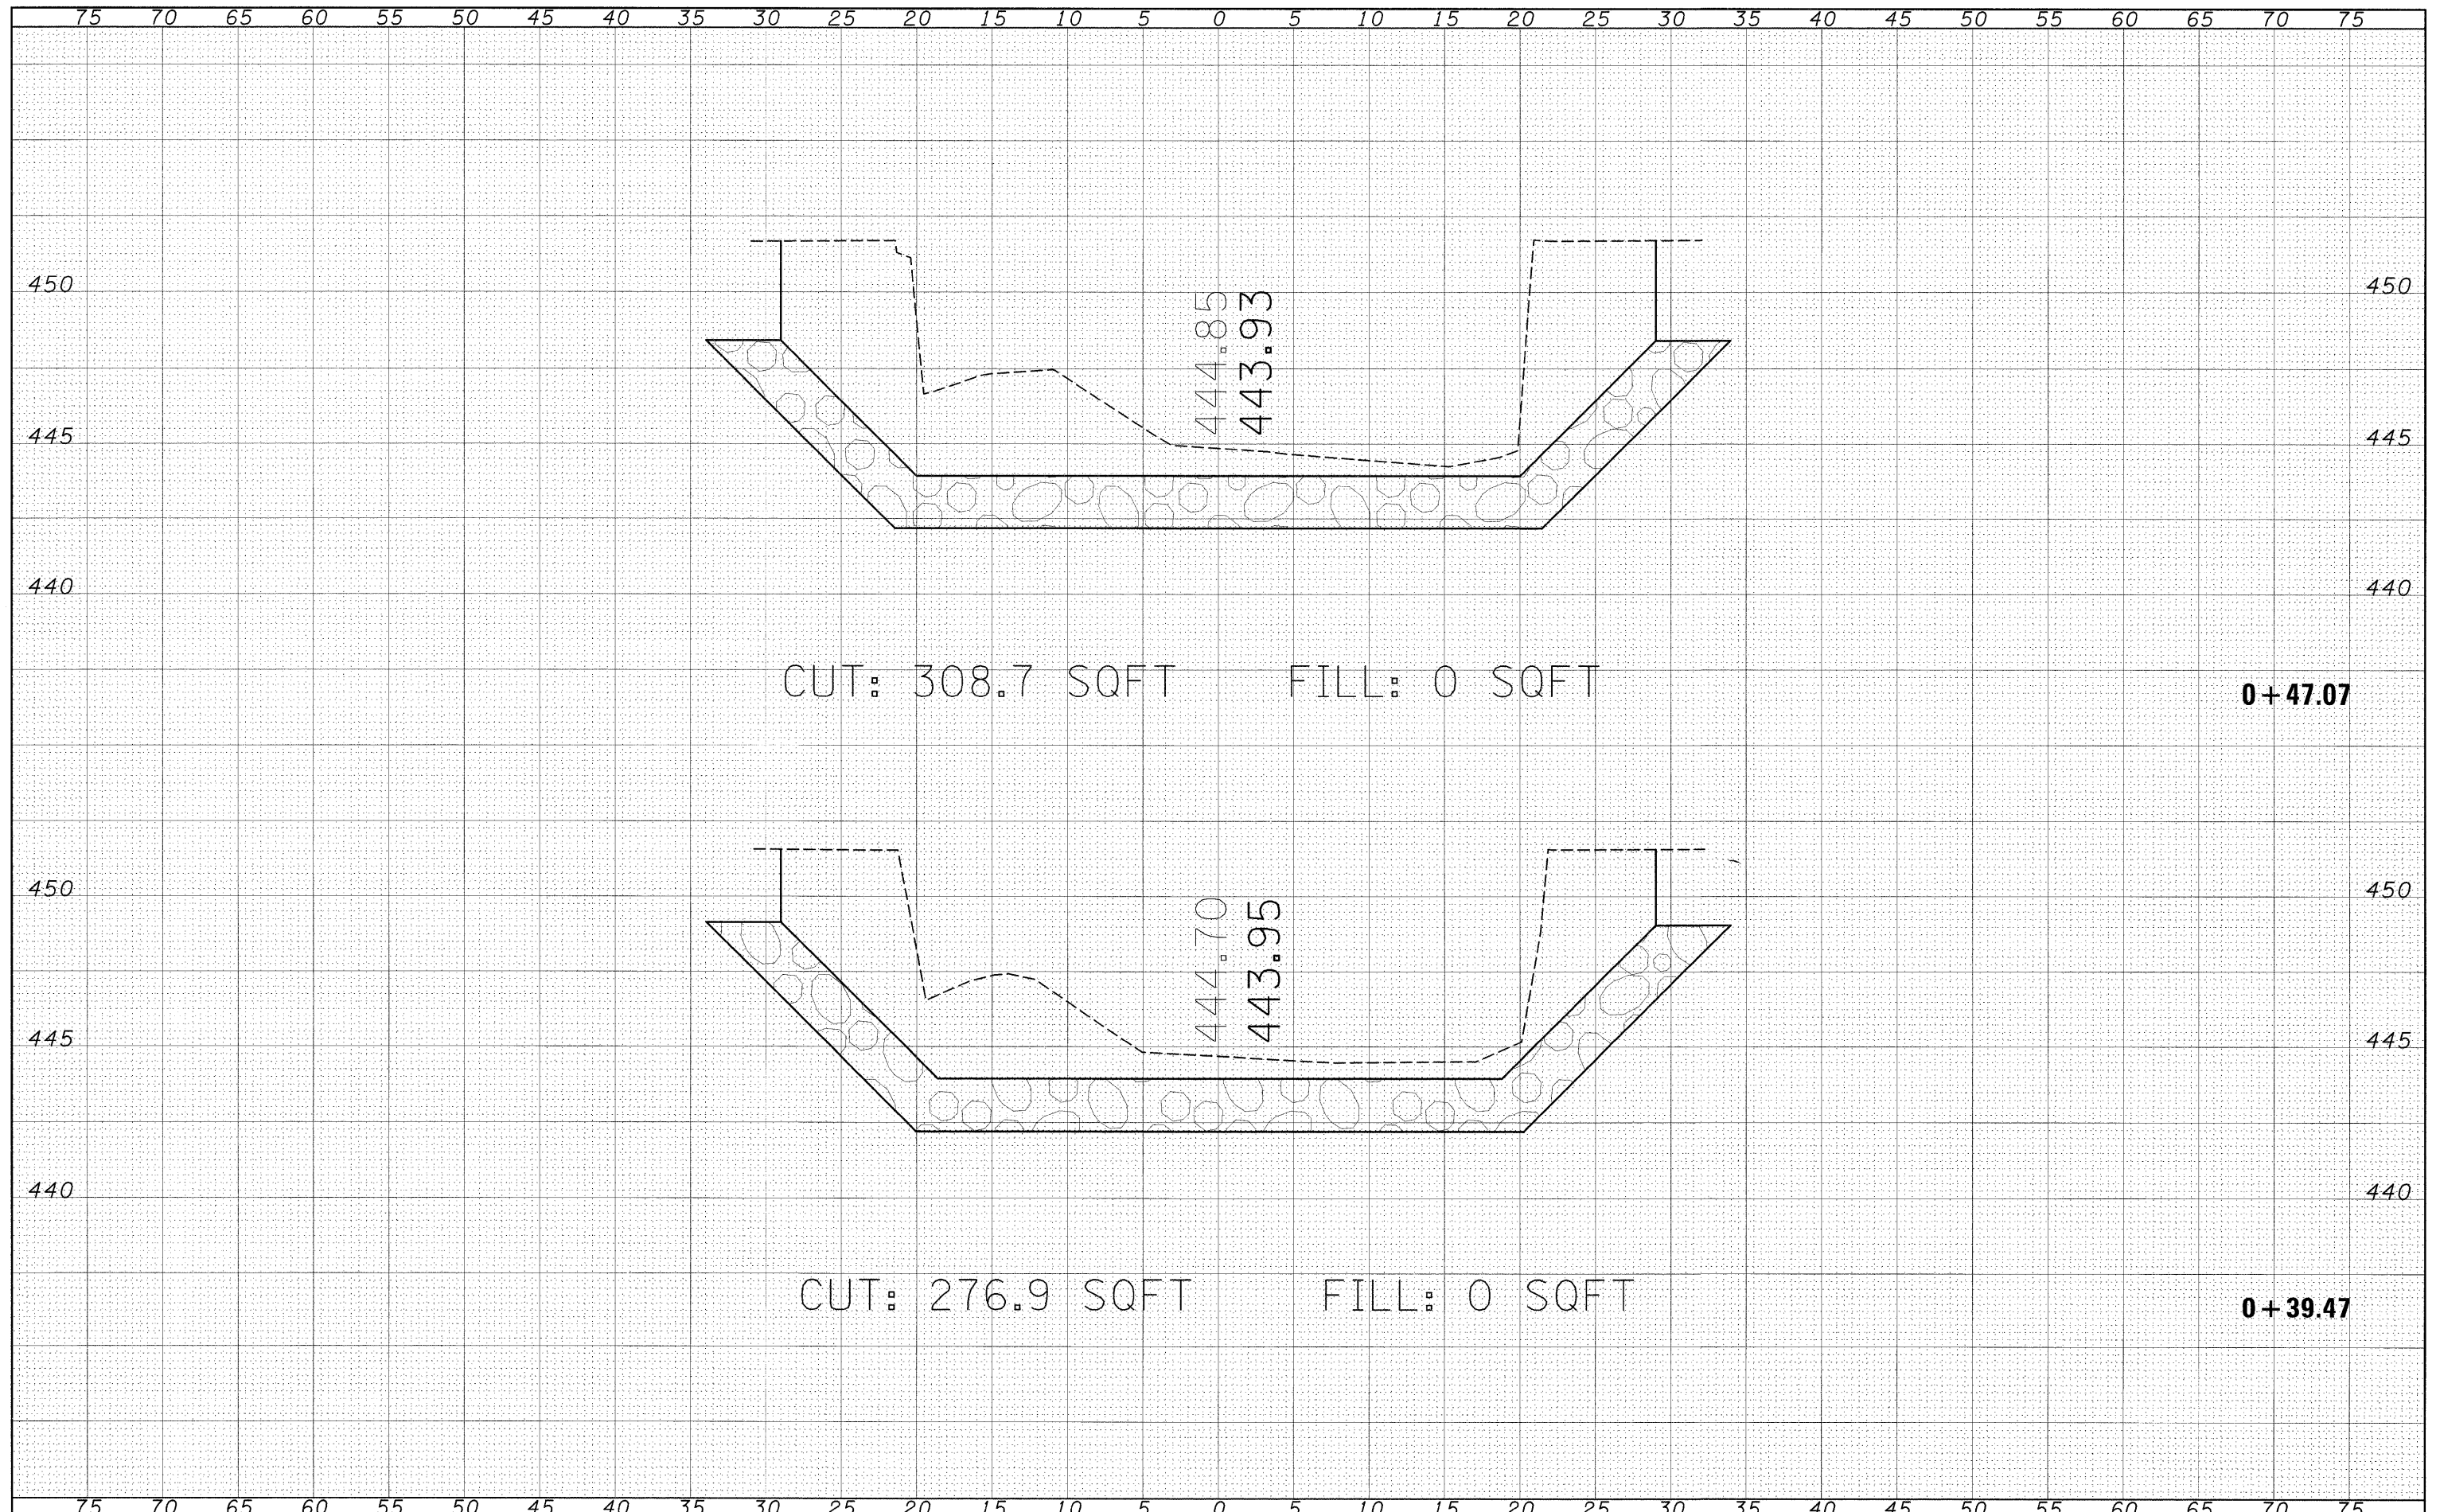

FILE NAME =	USER NAME = manntm	DESIGNED -	REVISED -	STATE OF ILLINOIS DEPARTMENT OF TRANSPORTATION	BAUM BRANCH CREEK CROSS SECTIONS	F.A.P. RTE.	SECTION	COUNTY	TOTAL SHEETS	SHEET NO.	
oz:\pw_work\pwsdot\mannm\dm51935\ssht02006.dgn	PLOT SCALE = 5.0000' / 1" IN.	DRAWN -	REVISED -			325	3BR-2	JERSEY	90	84	
PLOT DATE = 12/11/2009	DATE	CHECKED -	REVISED -			CONTRACT NO. 76B01					
		REVISIONS	REVISIONS			FED. ROAD DIST. NO. 8 ILLINOIS FED. AID PROJECT					