


FINAL	SURVEY	DATE
SURVEY	PLOTTED	BY
NOTE BOOK	TEMPLATE	
AREAS	CHECKED	
NO.		

ORIGINAL	SURVEY	DATE
SURVEY	PLOTTED	BY
NOTE BOOK	TEMPLATE	
AREAS	CHECKED	
NO.		

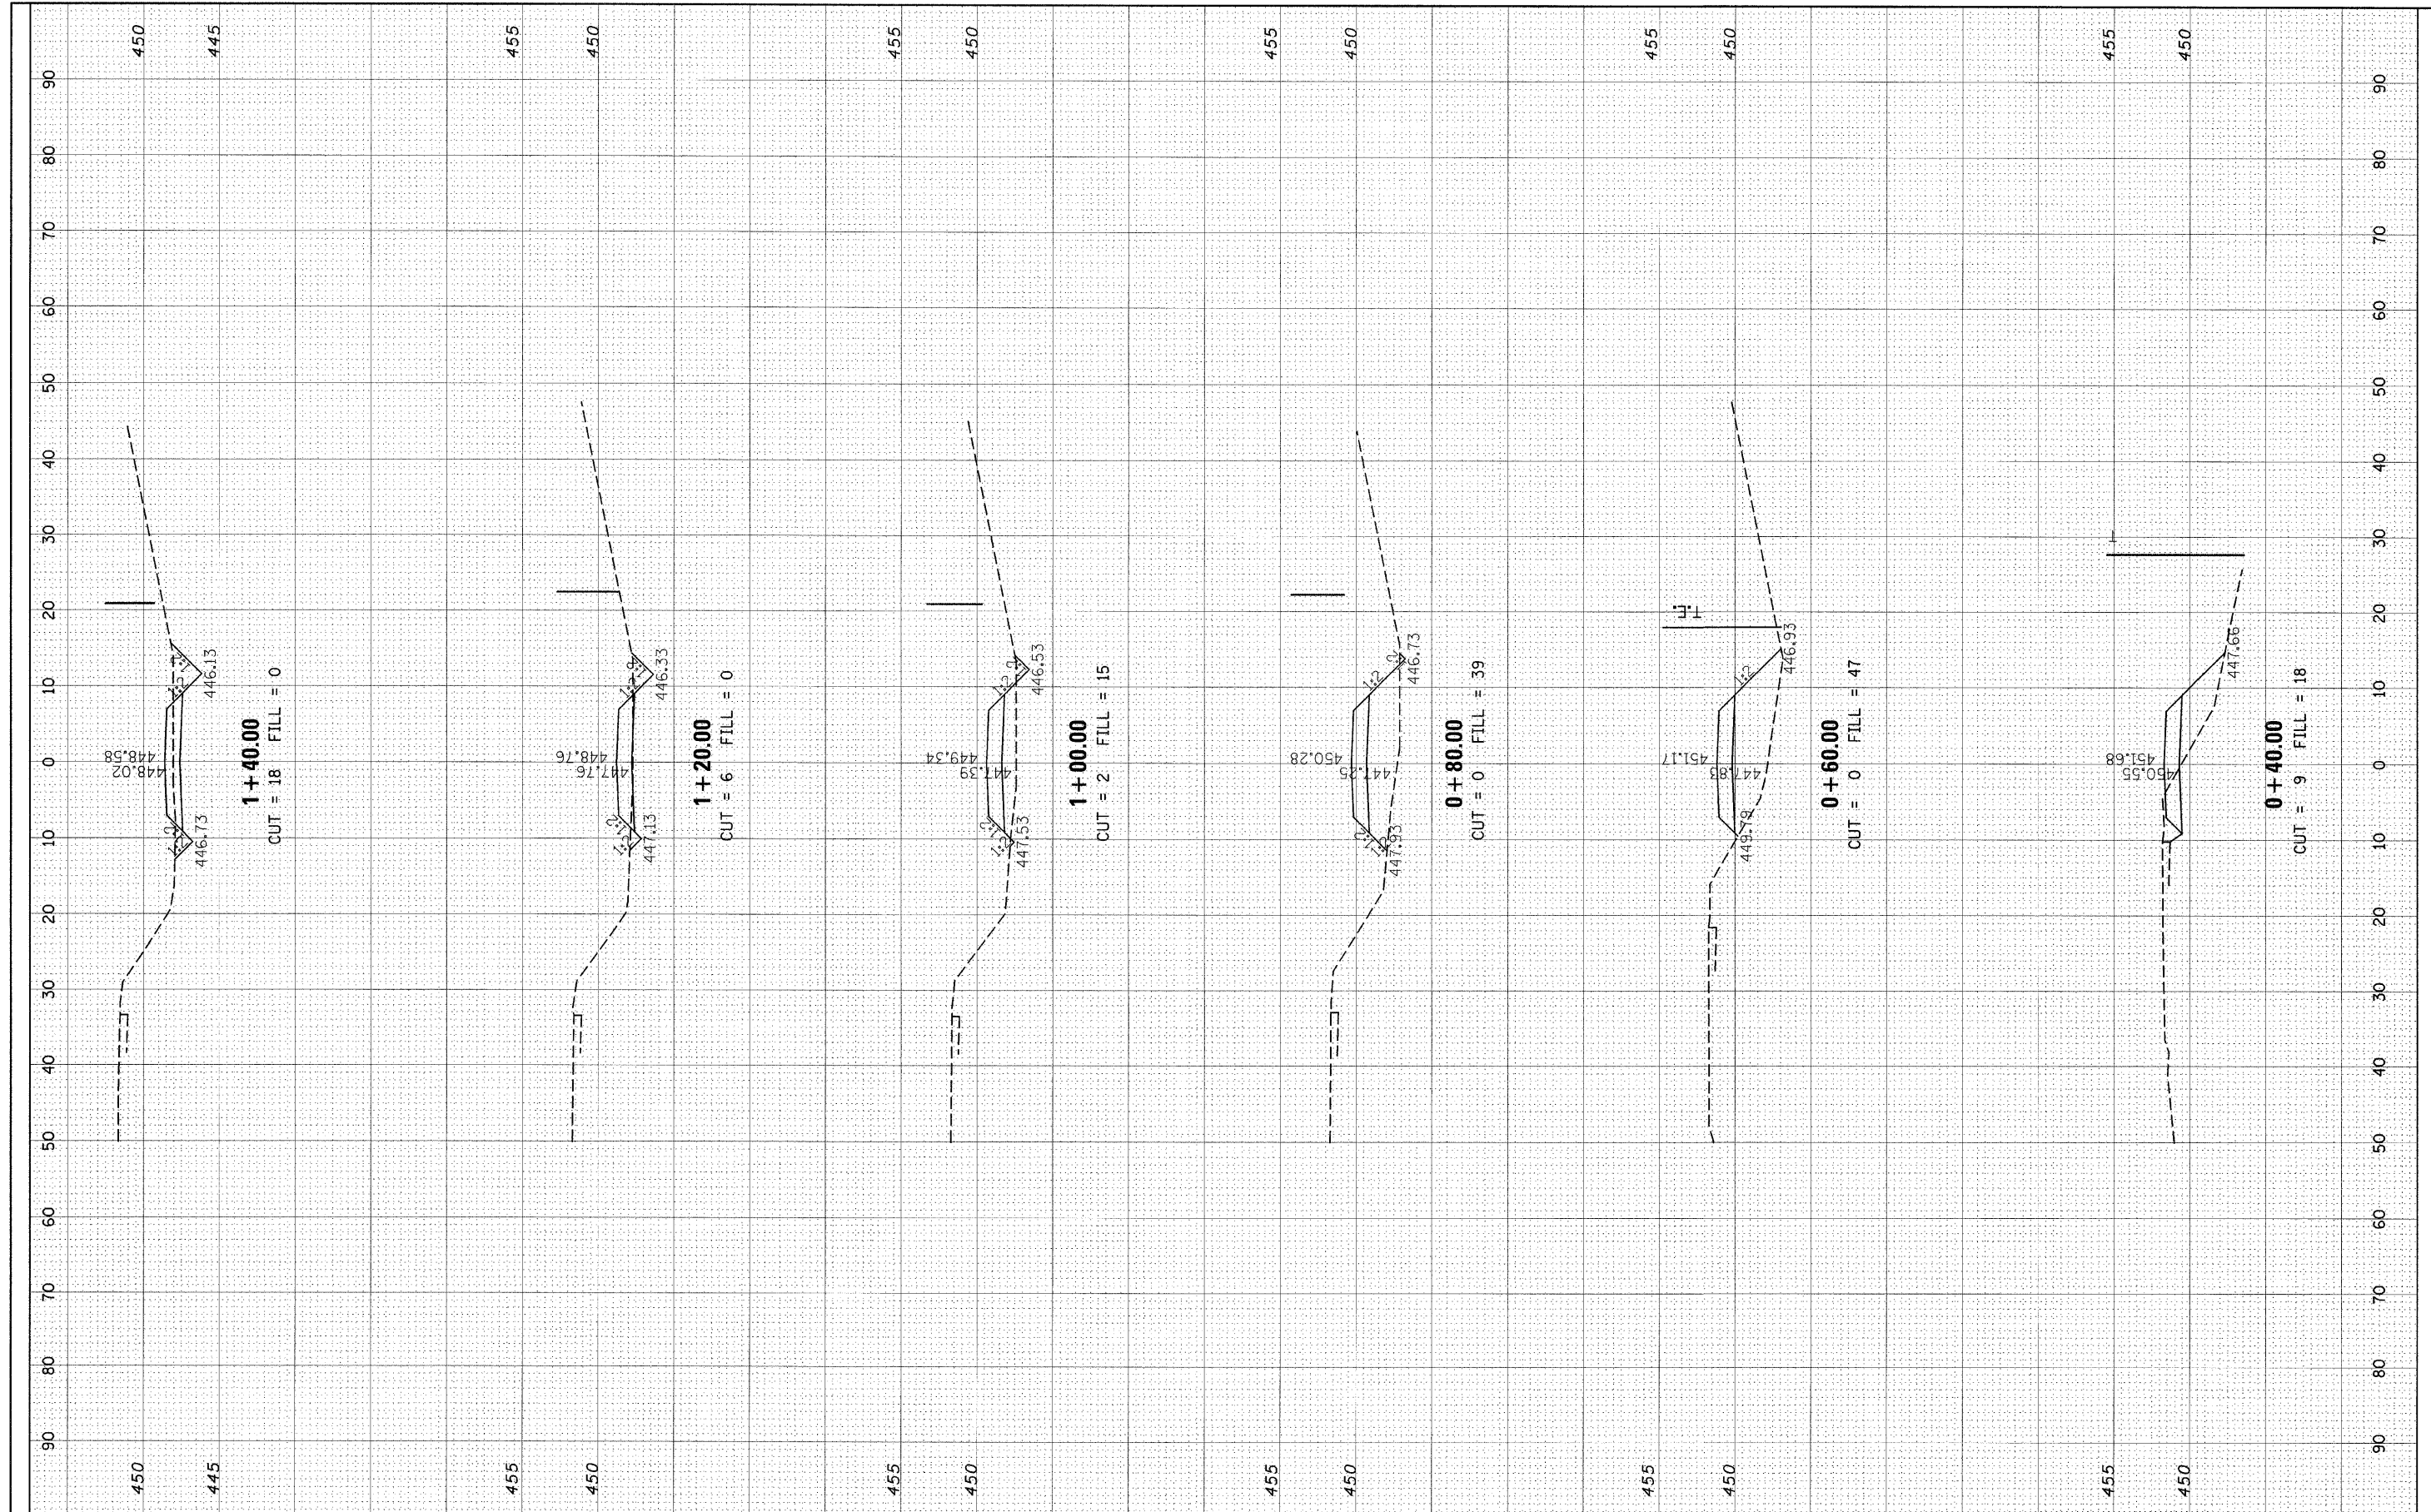

FILE NAME =  
 c:\pw\_work\pwidot\manntm\dms51935\ssht020061.dgn

USER NAME = manntm  
 PLOT SCALE = 10.0000" / IN.  
 PLOT DATE = 12/11/2008

DESIGNED -	REVISED -
DRAWN -	REVISED -
CHECKED -	REVISED -
DATE -	REVISED -

**STATE OF ILLINOIS  
 DEPARTMENT OF TRANSPORTATION**

**CROSS SECTION (HAUL ROAD)**

SCALE: SHEET NO. 1 OF 3 SHEETS STA. +40.00 TO STA. 1+40.00

F.A.P. RTE.	SECTION	COUNTY	TOTAL SHEETS	SHEET NO.
325	3-BR-2	JERSEY	90	88
CONTRACT NO. 76B01				

FED. ROAD DIST. NO. ILLINOIS FED. AID PROJECT