


FINAL SURVEY NO.	CHECKED	DATE
SURVEY NO.	PLOTTED	BY
NOTE BOOK NO.	TEMPLATE	DATE
	AREAS	
	CHECKED	

ORIGINAL SURVEY NO.	CHECKED	DATE
SURVEY NO.	PLOTTED	BY
NOTE BOOK NO.	TEMPLATE	DATE
	AREAS	
	CHECKED	

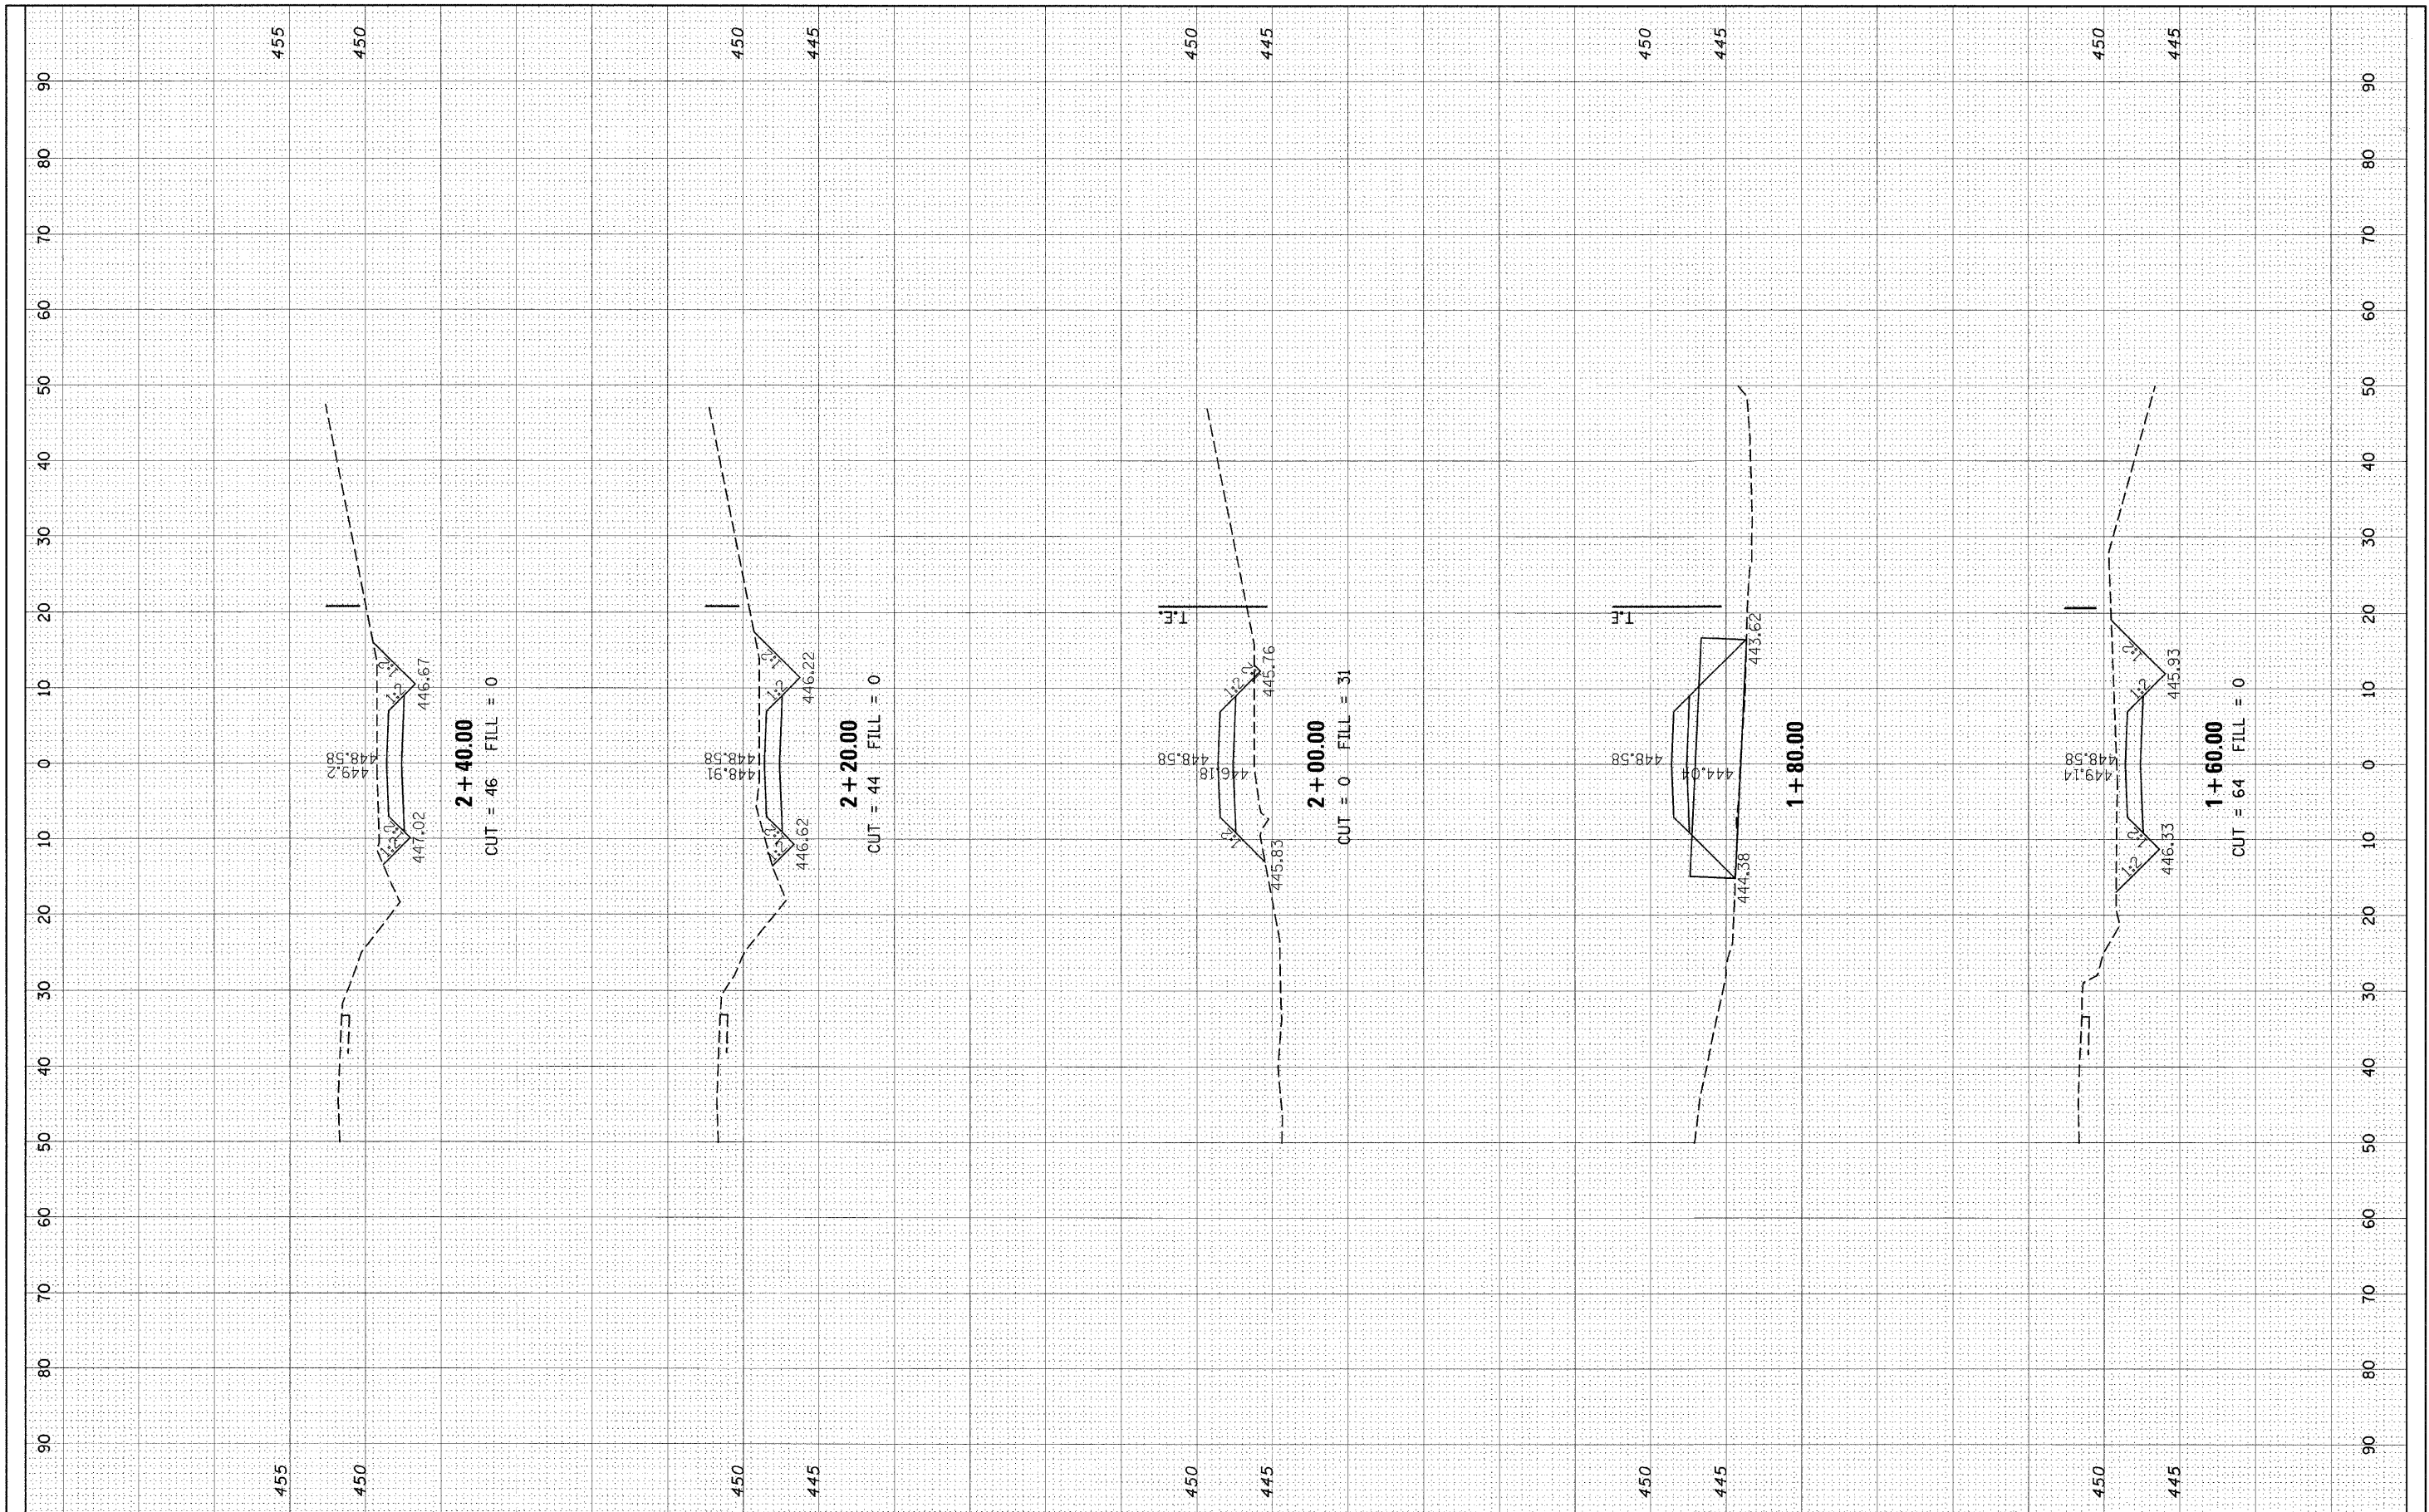

FILE NAME = c:\pwork\pwork\manntm\cns51935\rsht020061.dgn  
 USER NAME = manntm  
 PLOT SCALE = 10.00000 / IN.  
 PLOT DATE = 12/11/2008

DESIGNED -  
 DRAWN -  
 CHECKED -  
 DATE -

REVISED -  
 REVISED -  
 REVISED -  
 REVISED -

**STATE OF ILLINOIS  
 DEPARTMENT OF TRANSPORTATION**

**CROSS SECTION (HAUL ROAD)**

SCALE: SHEET NO. 2 OF 3 SHEETS STA. 1+60.00 TO STA. 2+40.00

F.A.P. RTE.	SECTION	COUNTY	TOTAL SHEETS	SHEET NO.
325	3-BR-2	JERSEY	90	89
FED. ROAD DIST. NO.			ILLINOIS FED. AID PROJECT	
			CONTRACT NO. 76B01	