


SIGN LEGEND

① M1-7-219	② M3-1-219	③ M3-3-219	④ SPECIAL 30"x18" VARIABLE 4" BLACK LETTERS ON WHITE REFLECTIVE BACKGROUND	⑩ M4-8a 24"x18"	⑪ C24-13-4848	⑫ M4-9 48"x48"	⑬ W20-3(0)-48	⑭ W20-3(0)-48	⑮ R11-2 48"x30"
⑤ M5-1L-2115	⑥ M5-1R-2115	⑦ M6-1L-2115	⑧ M6-1R-2115	⑨ M6-3-2115	⑯ SPECIAL 36"x18" VARIABLE 4" BLACK LETTERS ON ORANGE REFLECTIVE BACKGROUND	⑰ SPECIAL 36"x27" VARIABLE 4" BLACK LETTERS ON ORANGE REFLECTIVE BACKGROUND	⑱ SPECIAL 24"x9" VARIABLE 4" BLACK LETTERS ON WHITE REFLECTIVE BACKGROUND	⑲ W20-1(0)-48	

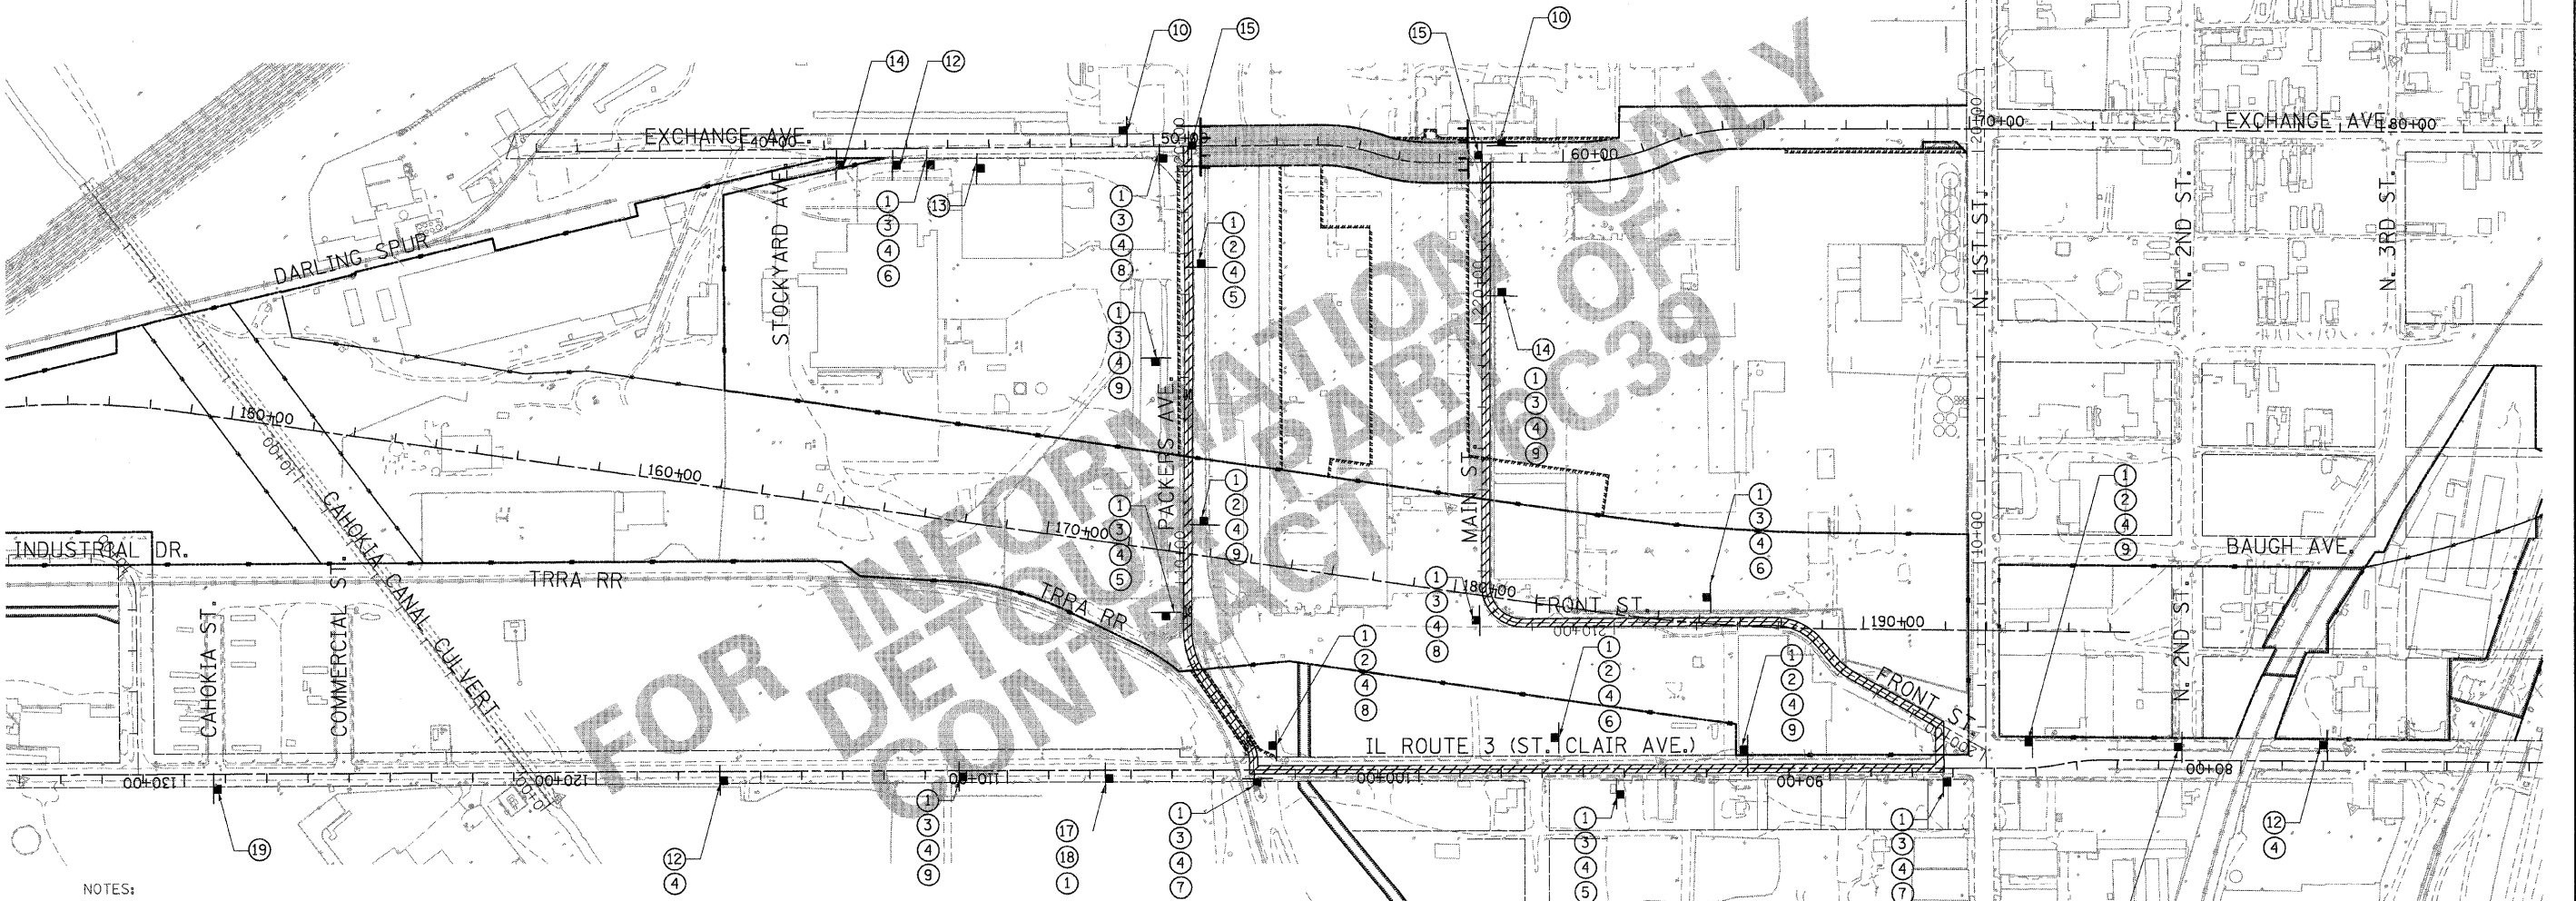

NOTES:

- DISTANCE BETWEEN SIGN PLACEMENT SHALL BE AT LEAST 300' OR AT THE DISCRETION OF THE ENGINEER.
- THE FIRST TWO WARNING SIGNS IN A SEQUENCE WILL CONTAIN FLASHING MONODIRECTIONAL LIGHTS.
- SIGN SEQUENCES SHALL BE AS SHOWN FROM TOP TO BOTTOM.
- TYPE III BARRICADES AND R11-2 SIGNS SHALL BE POSITIONED AS SHOWN IN "ROADWAY CLOSED TO ALL TRAFFIC" DETAIL ON HIGHWAY STANDARD 701901.
- ALL SIGNS AND DEVICES REQUIRED FOR THE EXCHANGE AVE. DETOUR SHALL REMAIN IN PLACE AFTER THE CONTRACT IS COMPLETE. THE MAINTENANCE AND REMOVAL OF THE DETOUR SIGNS AND DEVICES AFTER THE CONTRACT IS COMPLETED SHALL BE BY OTHERS.
- THE CONTRACTOR SHALL INFORM THE ENGINEER AND THE LOCAL AUTHORITIES TWO WEEKS PRIOR TO THE START OF THE DETOUR.
- ALL ROADWAYS AND ALL LANES WITHIN THE PROJECT LIMITS SHALL REMAIN OPEN TO TRAFFIC DURING CONSTRUCTION. THE CONTRACTOR WILL NOT BE ALLOWED TO CLOSE OR REDUCE THE NUMBER OF LANES EXCEPT FOR THE DETOUR, AS NOTED IN THE PLANS AND AS DIRECTED BY THE ENGINEER.
- THE CONTRACTOR SHALL PROVIDE ALL SIGNS, BARRICADES, DRUMS AND NECESSARY TRAFFIC CONTROL DEVICES AS SHOWN ON THE PLANS OR AS DIRECTED BY THE ENGINEER. ALL TRAFFIC CONTROL DEVICES SHALL BE INSTALLED TO THE SATISFACTION OF THE ENGINEER PRIOR TO THE START OF CONSTRUCTION ACTIVITIES. THE CONTRACTOR SHALL COORDINATE THE MAINTENANCE OF TRAFFIC WITH THE ADJACENT CONTRACTS (76C39 AND 76C68).

SYMBOL LEGEND

	SIGN
	TYPE III BARRICADE
	ROAD CLOSED
	DETOUR ROUTE

FILE NAME =	USER NAME = #USER#	DESIGNED - JB	REVISED -	<b>STATE OF ILLINOIS</b> <b>DEPARTMENT OF TRANSPORTATION</b> I-70 CONNECTION	<b>EXCHANGE AVE. DETOUR PLAN</b>	F.A.P. RTE.	SECTION	COUNTY	TOTAL SHEETS	SHEET NO.	
#FILE#		DRAWN - JB	REVISED -			998	82-IDM-2	ST. CLAIR	21	13A	
	PLOT SCALE = #SCALE#	CHECKED - ACL	REVISED -			CONTRACT NO. 76C69					
	PLOT DATE = 6-08-2009	DATE - 05/15/09	REVISED -			FED. ROAD DIST. NO. [ILLINOIS] FED. AID PROJECT					
					SCALE: 1"=200'	SHEET NO. OF SHEETS STA. TO STA.					