


**EXISTING
F.A.I. ROUTE 70 TYPICAL SECTION
UNDER IL. 159 BRIDGE**

STA. 706+50 E.B. TO STA. 709+50 E.B. * 3"
STA. 707+00 W.B. TO STA. 710+00 W.B. * 3"

LEGEND

- ① EXISTING P.C.C. PAVEMENT 10"
- ② EXISTING SUB-BASE GRANULAR MATERIAL, TYPE A 8"
- ③ EXISTING BITUMINOUS SHOULDER 12"±
- ④ EXISTING BITUMINOUS SURFACE COURSE 5 1/4"
- ⑤ EXISTING PIPE UNDERDRAINS
- ⑥ EXISTING AGGREGATE SHOULDERS
- ⑦ EXISTING HIGH TENSION CABLE MEDIAN BARRIER & HOT-MIX ASPHALT SHOULDER, 4" (4' WIDE)
- ⑧ EXISTING BITUMINOUS CONCRETE PAVEMENT (FULL DEPTH), TYPE 1 20 1/2"
- ⑨ EXISTING LIME MODIFIED SOIL, 12"
- ⑩ EXISTING BITUMINOUS SHOULDER 8"
- ⑪ EXISTING BITUMINOUS CONCRETE PAVEMENT (FULL DEPTH), TYPE 1 15 1/2"
- ⑫ EXISTING BITUMINOUS CONCRETE PAVEMENT (FULL DEPTH), TYPE 2 13 1/2"
- ⑬ EXISTING COMBINATION CONCRETE CURB AND GUTTER TYPE M-4.12
- ⑭ EXISTING CONCRETE MEDIAN SURFACE, 4"
- ⑮ PROPOSED PIPE UNDERDRAIN 4"
- ⑯ PROPOSED SHOULDER REMOVAL AND REPLACEMENT

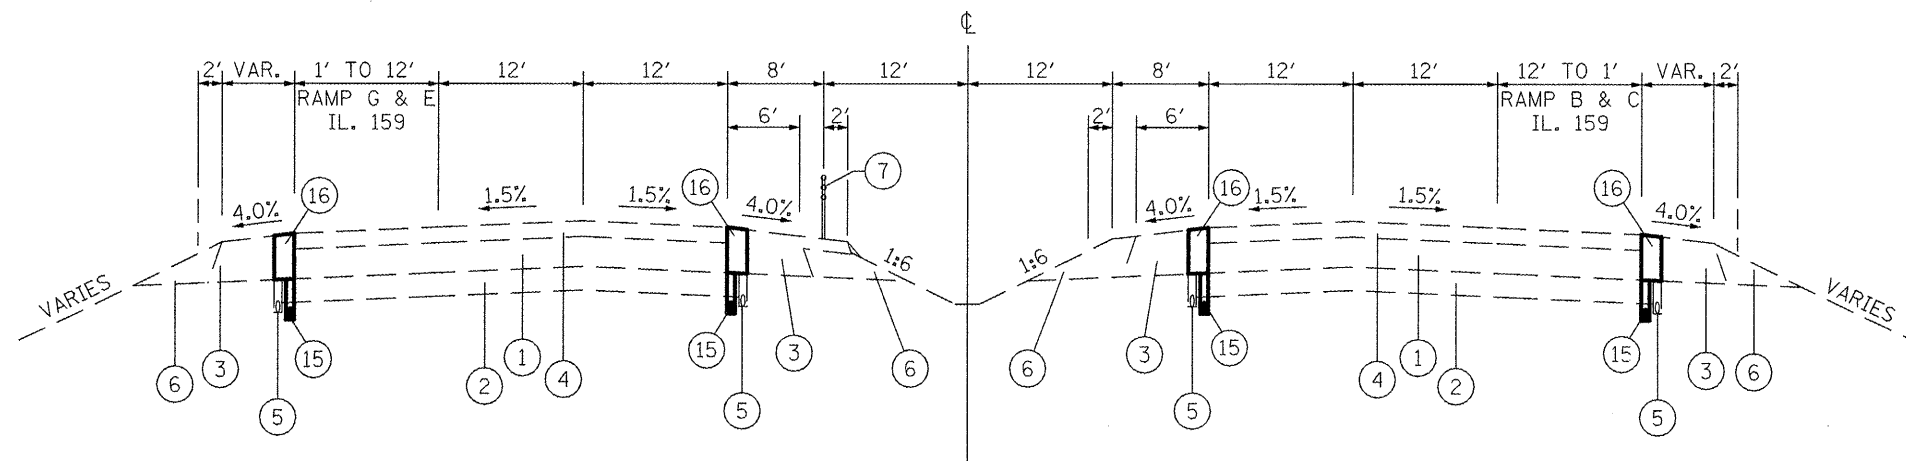

**EXISTING
F.A.I. ROUTE 70 TYPICAL SECTION
TANGENT**

STA. 704+23 E.B. TO STA. 706+50 E.B.
STA. 704+53 W.B. TO STA. 707+00 W.B.
STA. 709+50 E.B. TO STA. 712+50 E.B.
STA. 710+00 W.B. TO STA. 712+50 W.B.

FILE NAME =	USER NAME = #USER#	DESIGNED -	REVISED -	STATE OF ILLINOIS DEPARTMENT OF TRANSPORTATION	EXISTING TYPICAL SECTIONS			F.A.I. RTE. 70	SECTION 60-9-I	COUNTY MADISON	TOTAL SHEETS 12	SHEET NO. 4
#FILE#		DRAWN -	REVISED -		SCALE: SHEET NO. OF SHEETS STA. TO STA.			CONTRACT NO. 76007				
		CHECKED -	REVISED -		FED. ROAD DIST. NO. ILLINOIS FED. AID PROJECT							
		DATE -	REVISED -									