


**EXISTING WESLEY STREET**  
STA 40+66 TO STA 46+40  
(ONE WAY WESTBOUND)

**EXISTING LEGEND**

- ① COMBINATION CONC. CURB & GUTTER, TYPE B-6.12
- ② PORTLAND CEMENT CONCRETE SIDEWALK, 4"

**PROPOSED LEGEND**

- Ⓐ COMBINATION CONC. CURB & GUTTER, TYPE B-6.12  
THICKNESS OF GUTTER FLAG TO MATCH THICKNESS OF BITUMINOUS PAVEMENT SECTION
- Ⓑ PORTLAND CEMENT CONCRETE SIDEWALK, 4 INCH
- Ⓒ NOT USED
- Ⓓ SUB-BASE GRANULAR MATERIAL, TYPE B 4"
- Ⓔ AGGREGATE SUBGRADE 12"
- Ⓕ AGGREGATE BASE COURSE, TYPE B 4"
- Ⓖ AGGREGATE BASE COURSE, TYPE B 9"
- Ⓗ HOT-MIX ASPHALT BASE COURSE, 4"
- Ⓘ NOT USED
- Ⓝ HOT-MIX ASPHALT BINDER COURSE, 1L-19.0, N50, 2 1/4"
- Ⓚ HOT-MIX ASPHALT BINDER COURSE, 1L-19.0, N70, 9"
- Ⓛ HOT-MIX ASPHALT SURFACE COURSE, MIX "C", N50, 2"
- Ⓜ HOT-MIX ASPHALT SURFACE COURSE, MIX "D", N70, 2"
- Ⓝ AGGREGATE SHOULDERS, TYPE A 4"

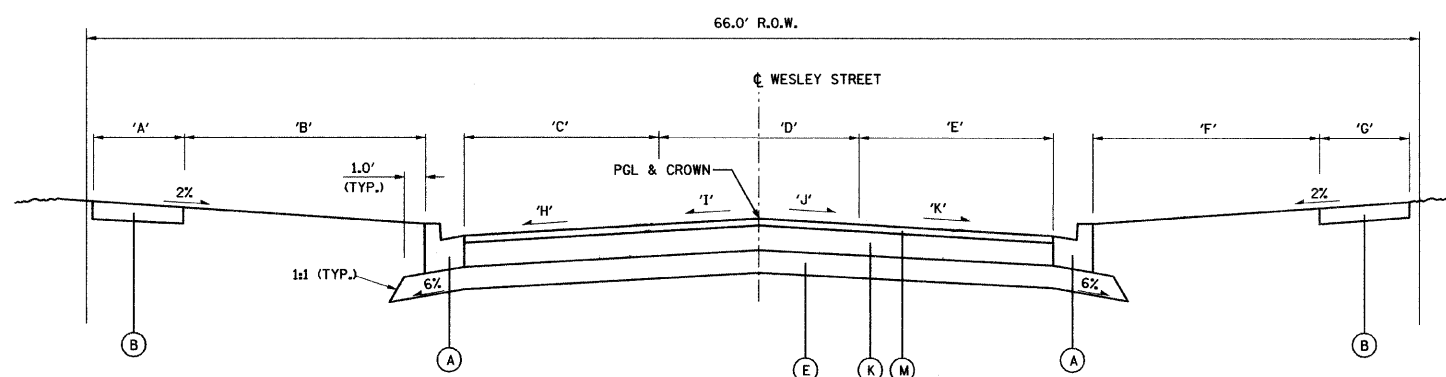

**PROPOSED WESLEY STREET**

**NOTES:**

1. SEE FIRST TYPICAL SECTION SHEET FOR NOTES

**LANE/PARKWAY/SIDEWALK WIDTHS**

WESLEY STREET LOCATION	'A'	'B'	'C'	'D'	'E'	'F'	'G'
STA 40+00.00 TO STA 41+63.77							
	BRIDGE OMISSION						
STA 41+63.77 TO STA 42+17.66	0.0'	2.1'	12.0'	12.0'	VAR. 15.2' TO 12.9'	0.0'	6.0'
STA 42+17.66 TO STA 42+75.99	0.0'	2.1'	VAR 12.0' TO 14.0'	VAR. 12.0' TO 8.2'	VAR. 12.9' TO 12.5'	-	-
	INTERSECTION WITH WESTERN AVE.						
STA 42+75.99 TO STA 43+97.17							
STA 43+97.17 TO STA 46+40.00	VAR. 10.0' TO 5.0'	VAR 0.0' TO 14.0'	11.0'	0.0'	11.0'	13.0'	5.0'

**CROSS-SLOPES**

WESLEY STREET LOCATION	'H'	'I'	'J'	'K'
STA 40+00.00 TO STA 41+63.77				
	BRIDGE OMISSION			
STA 41+63.77 LT TO STA 41+85.00 LT	+1.5%	+1.5%	N/A	N/A
STA 41+85.00 LT TO STA 42+76.00 LT	+1.5% TO -1.5%	+1.5% TO -1.5%	N/A	N/A
STA 41+63.77 RT TO STA 42+55.07 RT	N/A	N/A	-2.5%	-2.5%
STA 42+55.07 RT TO STA 42+85.07 RT	N/A	N/A	-2.5% TO -1.5%	-2.5% TO -1.5%
STA 42+76.00 LT TO STA 46+40.00 LT	-1.5%	-1.5%	N/A	N/A
STA 42+85.07 RT TO STA 46+40.00 RT	N/A	N/A	-1.5%	-1.5%

NOTE: NEGATIVE SIGN INDICATES PAVEMENT SLOPING AWAY FROM PGL, POSITIVE SIGN TOWARD PGL.

REVISIONS	
NAME	DATE

CITY OF WHEATON  
MANCHESTER ROAD / WESLEY STREET  
OVER UNION PACIFIC RAILROAD

**TYPICAL SECTIONS**

SCALE: VERT. N.T.S.  
HORIZ.  
DATE 6/4/2008

DRAWN BY DWW  
CHECKED BY JLC