


STA. 16+00
MANCHESTER ROAD

LEGEND

- STAGE 2 WORK ZONE
- TEMPORARY PAVEMENT
- TYPE III BARRICADE W/TWO FLASHING LIGHTS (TYP.)
- CONSTRUCTION SIGN
- MONODIRECTIONAL FLASHING BEACONS
- TEMPORARY FENCE

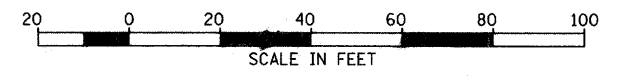

NOTE:
CONTRACTOR IS RESPONSIBLE FOR SUB STAGING
MANCHESTER ROAD AND GABLES BLVD. DURING
CONSTRUCTION IN ORDER TO MAINTAIN ACCESS TO ALL
PROPERTIES.

| REVISIONS | |
|-----------|------|
| NAME | DATE |
| | |
| | |
| | |
| | |
| | |
| | |
| | |
| | |
| | |
| | |

CITY OF WHEATON
MANCHESTER ROAD / WESLEY STREET
OVER UNION PACIFIC RAILROAD
MAINTENANCE OF TRAFFIC PLAN
STAGE 2

SCALE: VERT. 1" = 20'
HORIZ. 1" = 20'
DATE 6/4/2008
DRAWN BY JJS
CHECKED BY JLC