


- NOTES:
1. ALL QUANTITIES SHOWN FOR FRONT ST. ARE FROM STA. 50+00.00 TO STA. 54+70.00
  2. ALL QUANTITIES SHOWN FOR WESLEY ST. ARE FROM STA. 41+41.72 TO STA. 46+40.00
  3. ALL QUANTITIES SHOWN FOR WESTERN AVE. ARE FROM STA. 60+00.00 TO STA. 61+00.00

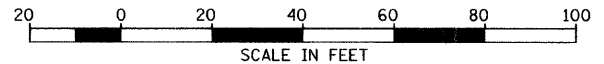

LEGEND

	PAVEMENT REMOVAL
	DRIVEWAY PAVEMENT REMOVAL
	COMBINATION CURB AND GUTTER REMOVAL
	CURB REMOVAL
	SIDEWALK REMOVAL
	REMOVE MANHOLE
	REMOVE CATCH BASIN
	REMOVE POLE (BY OTHERS)
	REMOVE TREE
	TREE PROTECTION (TEMPORARY FENCE)
	FENCE REMOVAL
	STORM SEWER REMOVAL

REVISIONS	
NAME	DATE

SHEET 3 OF 4

CITY OF WHEATON  
MANCHESTER ROAD / WESLEY STREET  
OVER UNION PACIFIC RAILROAD

REMOVAL PLAN

SCALE: VERT. 1" = 20'  
HORIZ. 1" = 20'  
DATE 6/4/2008

DRAWN BY BJW  
CHECKED BY JLC