



F.A.U. RTE.	SECTION	COUNTY	TOTAL SHEETS	SHEET NO.
	97-00084-00-BR	DU PAGE	241	47
STA. 17+00		TO STA. 22+00		
FED. ROAD DIST. NO. 1		ILLINOIS FED. AID PROJECT		
CONTRACT NO. 83908				

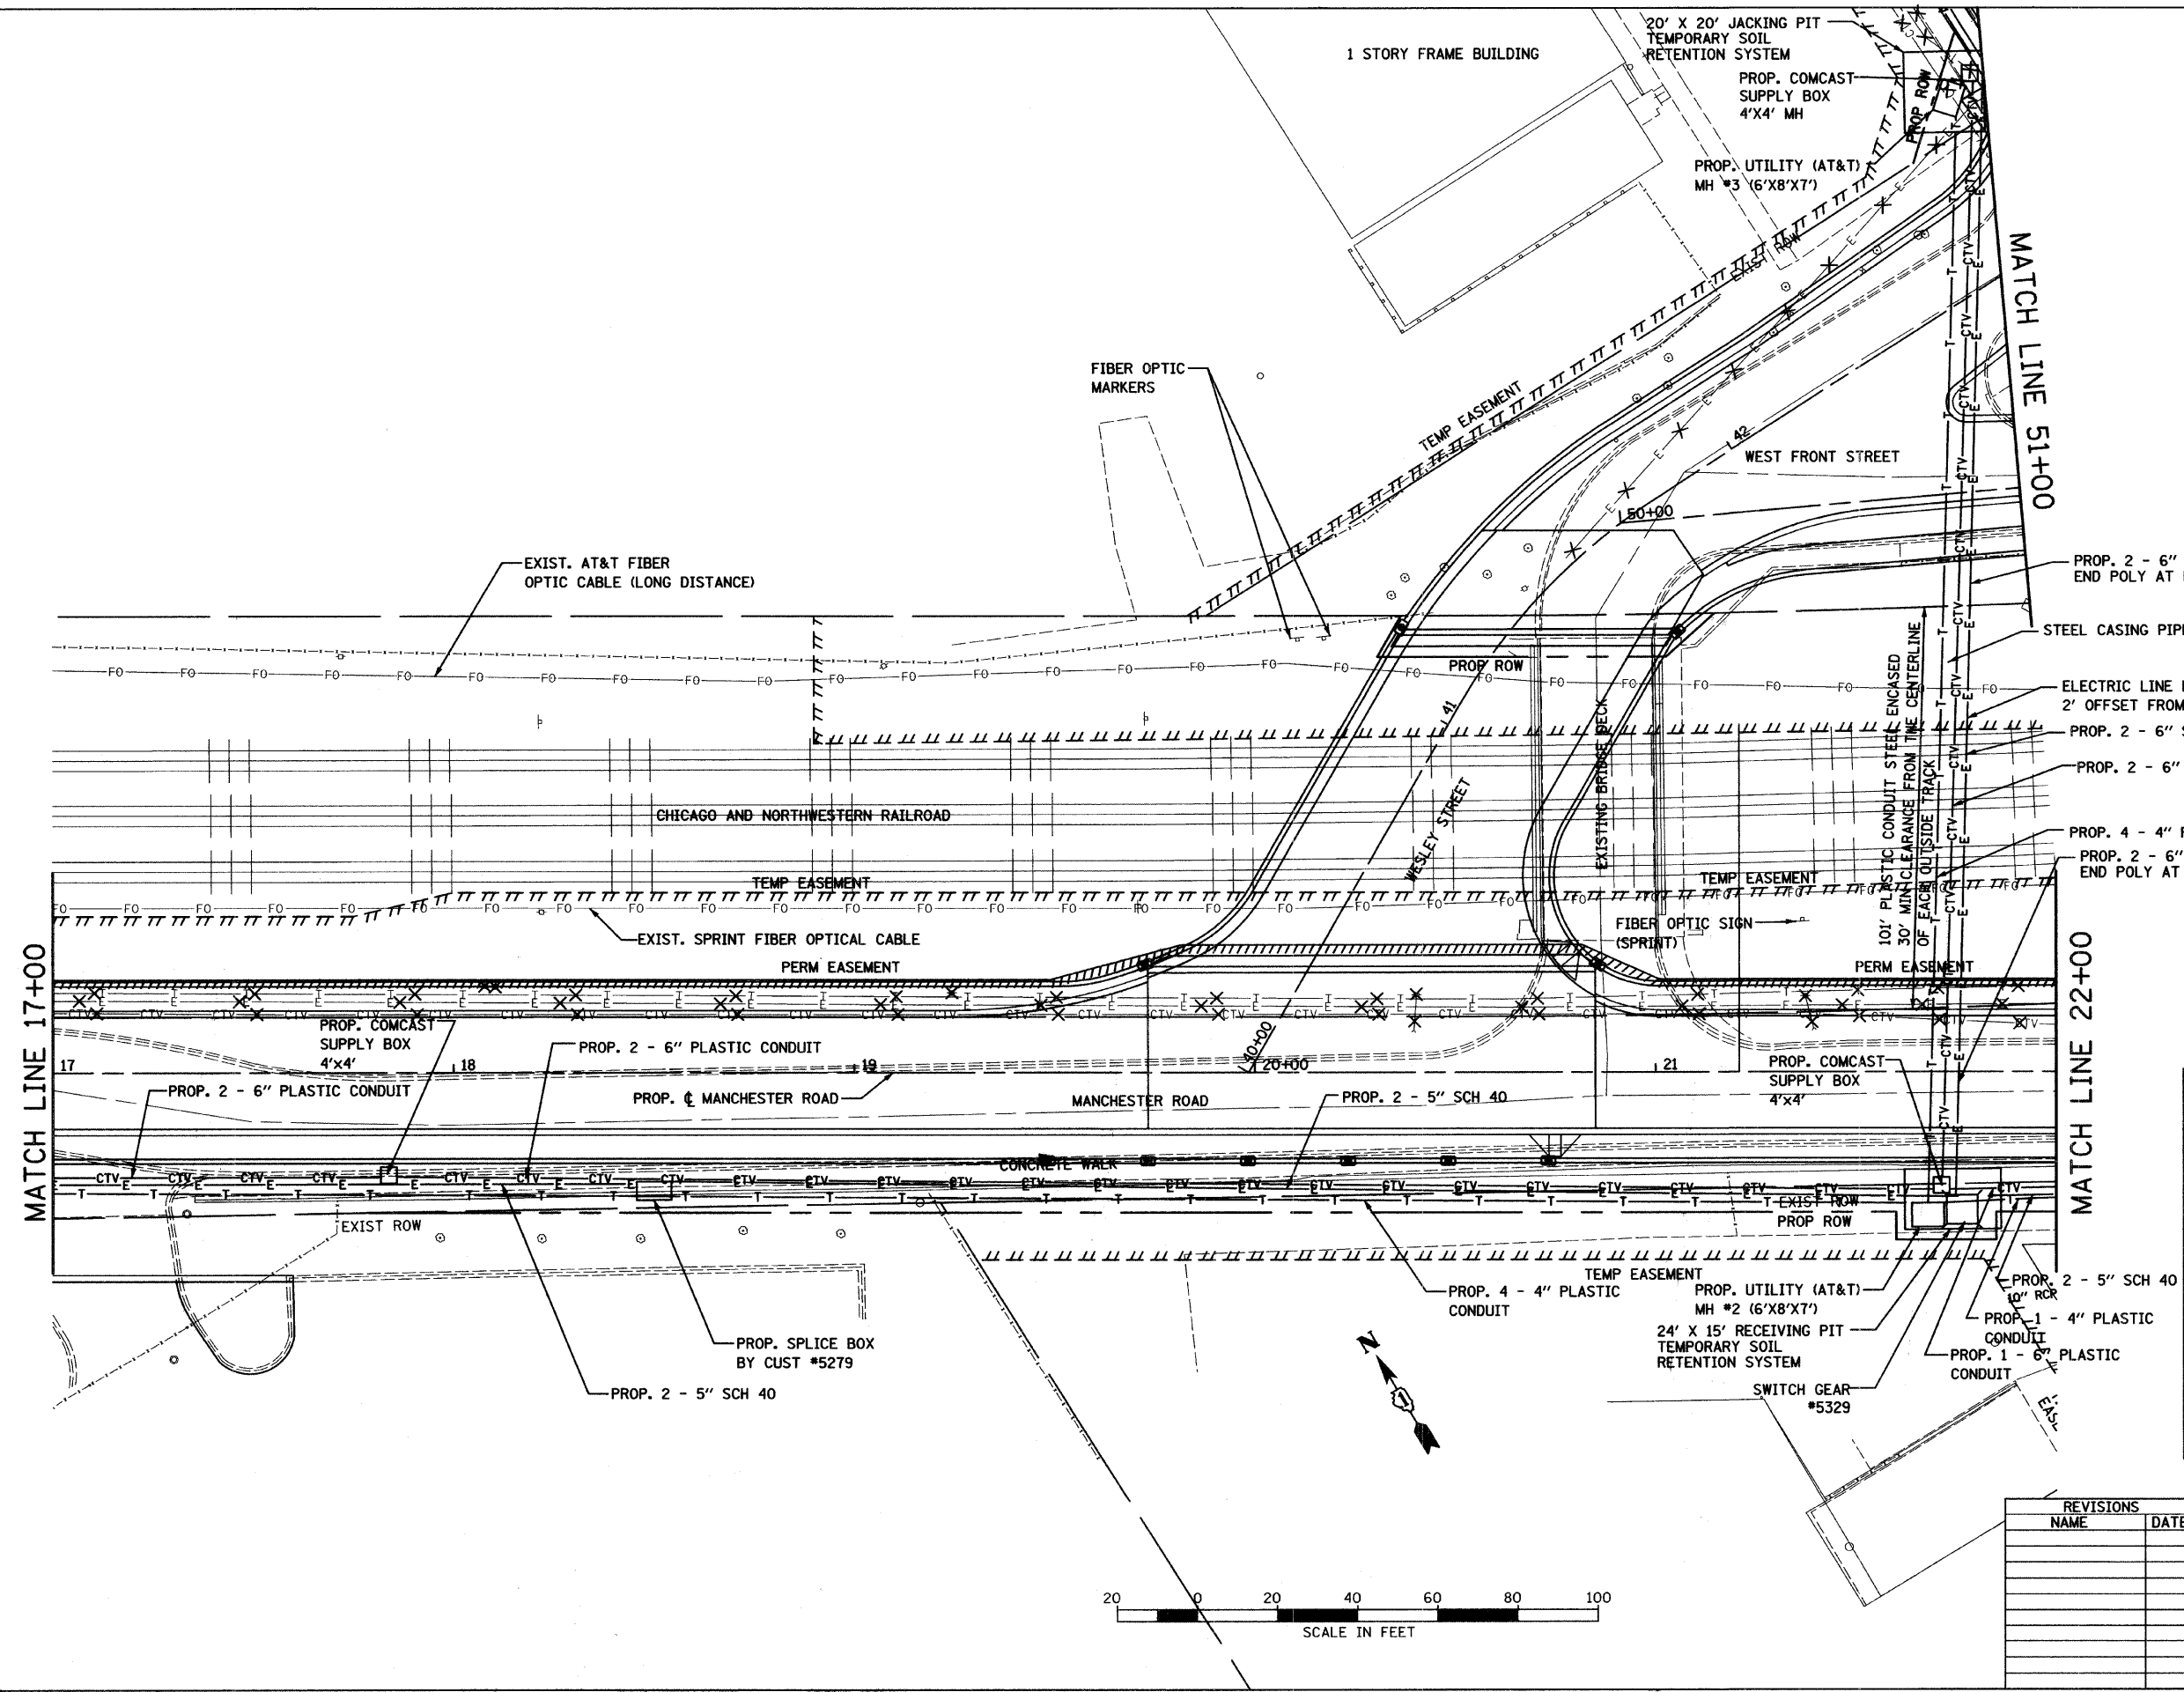

LEGEND

—T—T—	TELEPHONE
—CTV—CTV—	CABLE TELEVISION
—E—E—	ELECTRIC
—G—G—	GAS PIPE
—W—W—	WATER PIPE
—FO—FO—	FIBER OPTIC
—SS—SS—	SANITARY SEWER
—SS—SS—	STORM SEWER
✕✕✕✕	EXISTING UTILITY REMOVAL
⊕	UTILITY RISER
⊙	MANHOLE
✕	LIGHT POLE
⊕	FIRE HYDRANT

SHEET 2 OF 5

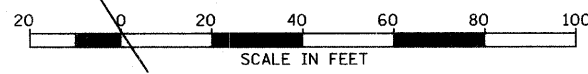

REVISIONS	
NAME	DATE

CITY OF WHEATON
 MANCHESTER ROAD / WESLEY STREET
 OVER UNION PACIFIC RAILROAD
 EXISTING AND PROPOSED
 UTILITIES PLAN
 VERT. SCALE: 1" = 20'
 HORIZ. SCALE: 1" = 20'
 DATE: 6/4/2008
 DRAWN BY: DWW
 CHECKED BY: VYS