


MATCH LINE 17+00

**LEGEND**

- ① CELEBRATION FREEMAN MAPLE
- ② BRIOTTI HORSECHESTNUT
- ③ EASTERN REDBUD
- ④ THORNLESS COCKSPUR HAWTHORN
- ⑤ HALKA THORNLESS HONEYLOCUST
- ⑥ SNOWDRIFT CRABAPPLE
- ⑦ WHITE OAK
- ⑧ SWAMP WHITE OAK
- ⑨ BOSTON IVY (WITH MULCH BED)

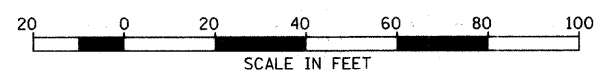

REVISIONS	
NAME	DATE

CITY OF WHEATON  
**MANCHESTER ROAD / WESLEY STREET  
OVER UNION PACIFIC RAILROAD**  
LANDSCAPE PLANTING PLAN

SCALE: VERT. 1" = 20'  
HORIZ. 1" = 20'  
DATE 6/4/2008

DRAWN BY MBT  
CHECKED BY ALT