


FISCAL YEAR	COUNTY	COUNTY HIGHWAY	TOTAL SHEETS	SHEET NO.
2007	DUPAGE	•	241	159


CONTRACT NUMBER 83908
SECTION 97-00084-00-BR

• FAU 3549/ FAU 1432

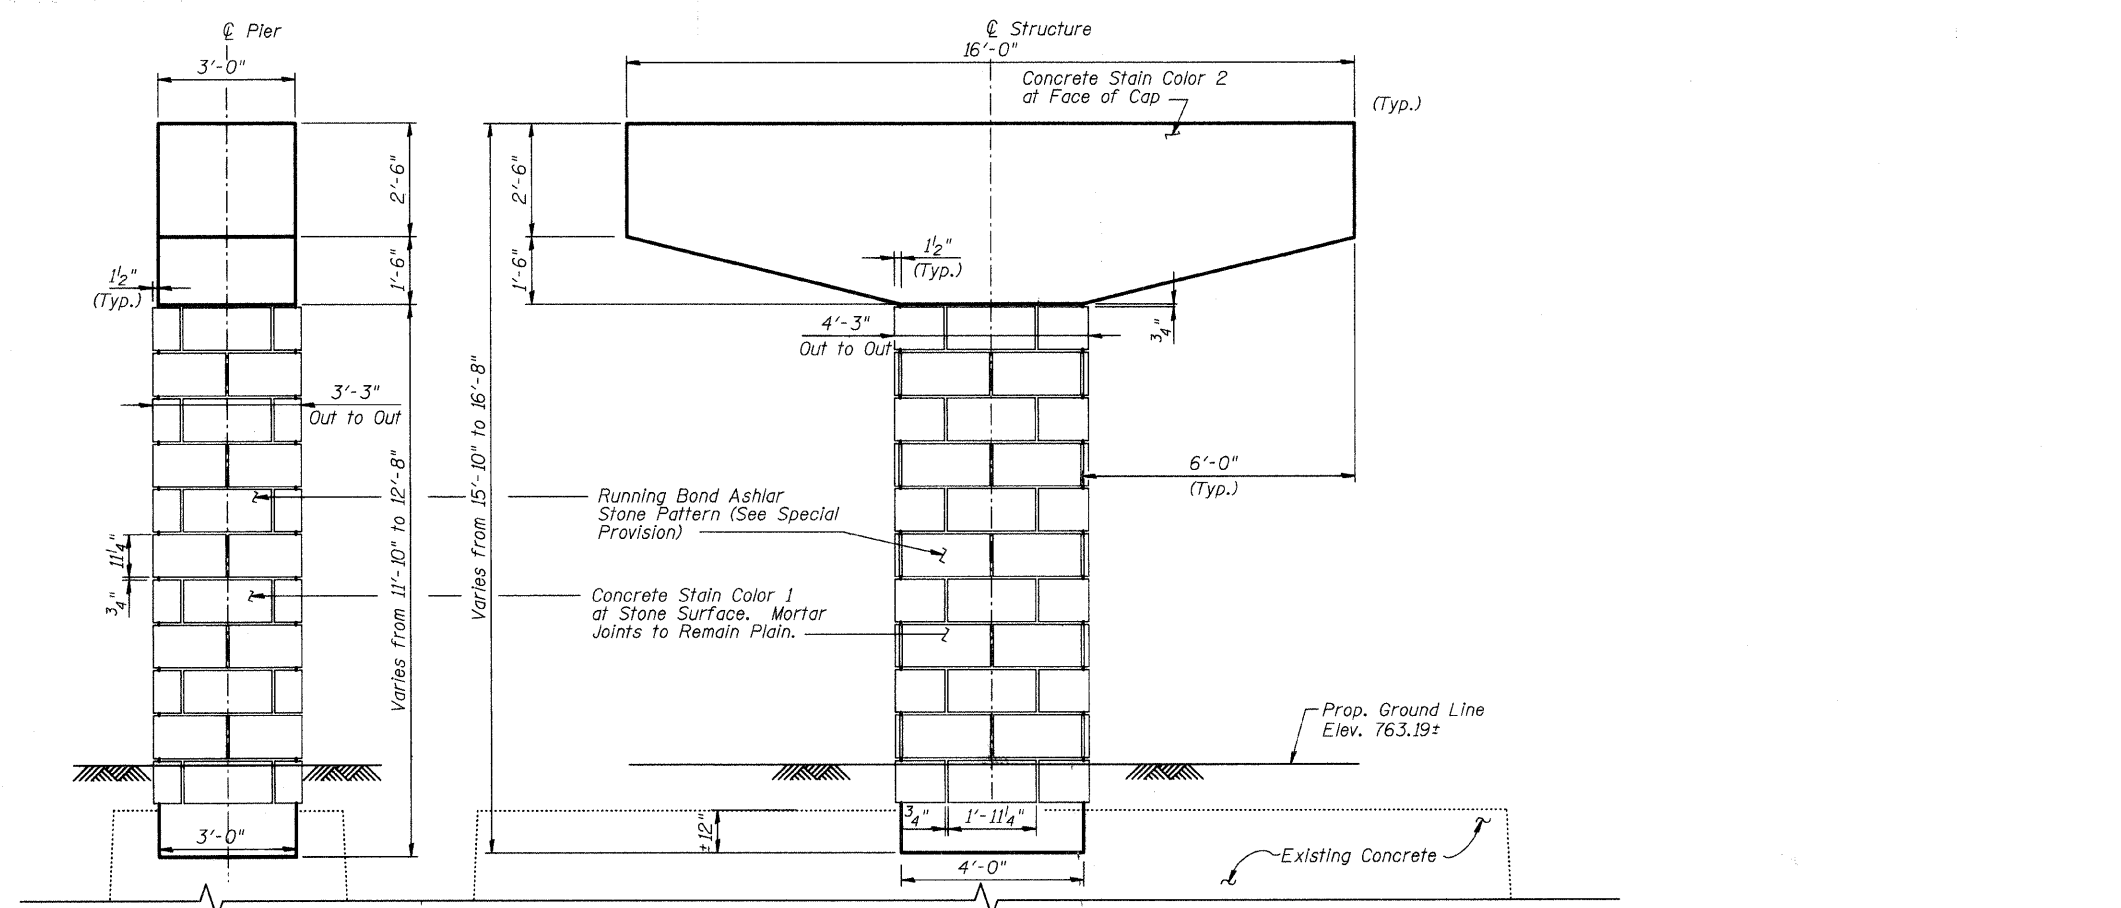

END VIEW

PIER 1 THRU 3 - ELEVATION
(Looking North)

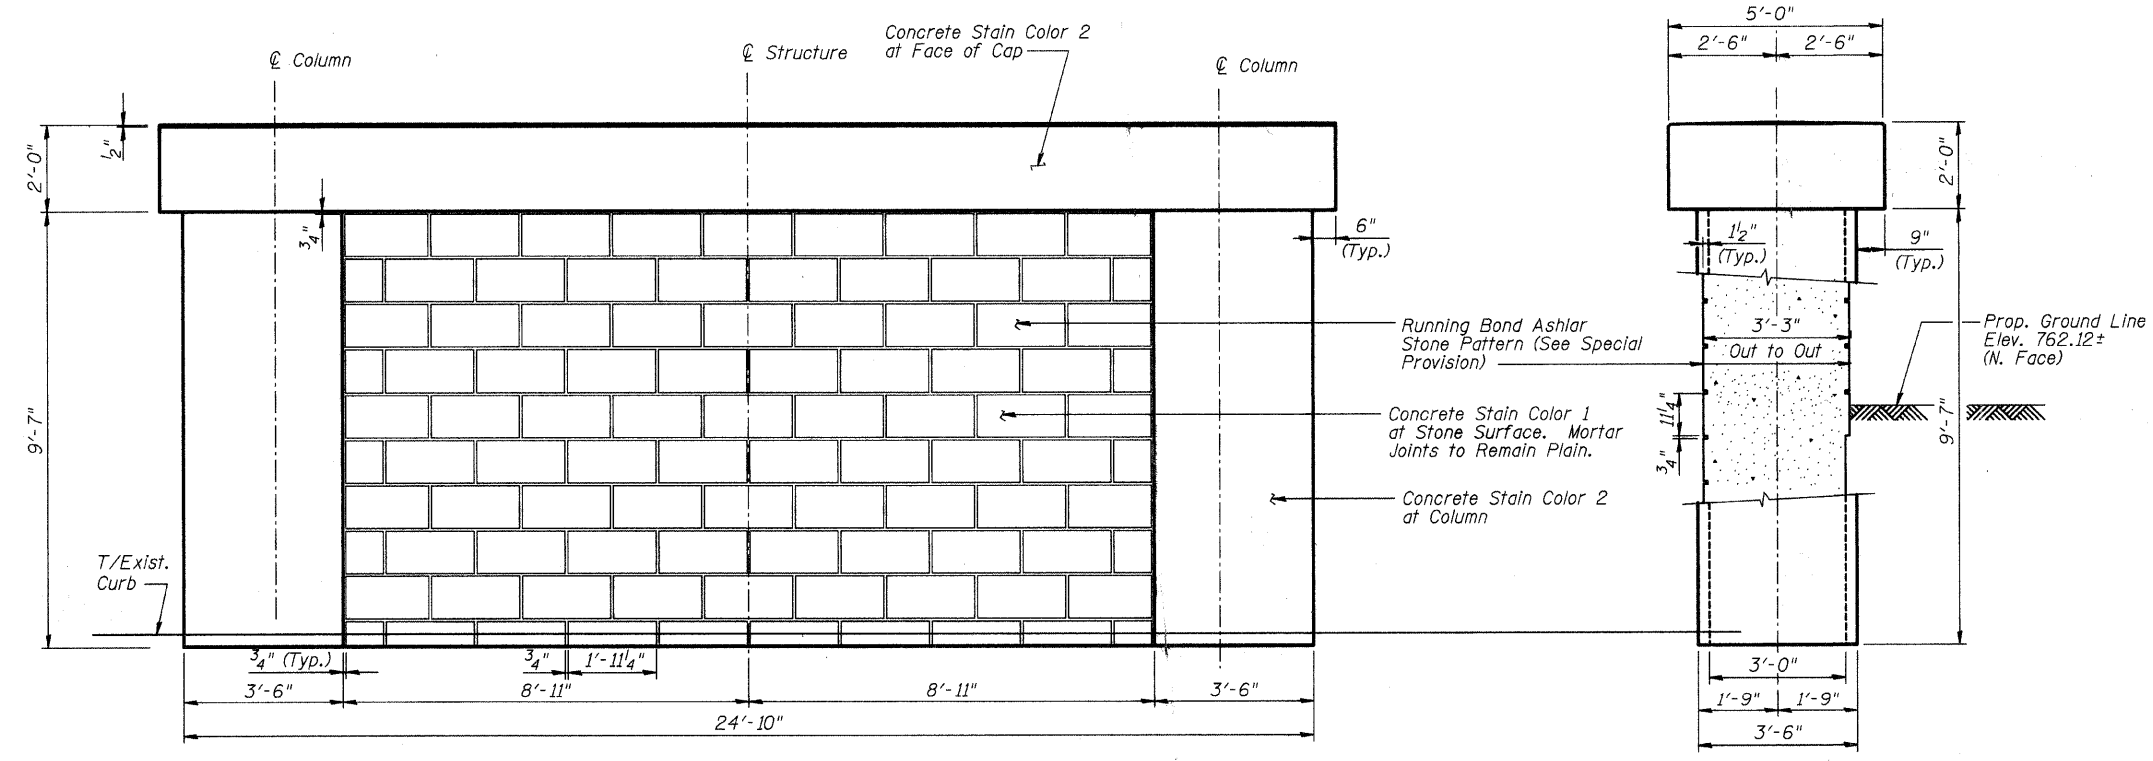

STEEL BENT ELEVATION
(Looking North)

END VIEW

NOTES:

1. Set Masonry Pattern/Mortar joint orientation parallel to true horizontal plane.
2. Concrete stain color shall be as per specifications and subject to the City of Wheaton Engineer acceptance of a Field mock-up. Cost of concrete stain shall be incidental to Concrete Structures.
3. Columns and face of cap shall be rubbed smooth prior to staining.

CITY OF WHEATON
ILLINOIS PRAIRIE PATH BRIDGE
OVER UNION PACIFIC RAILROAD,
FRONT STREET AND WESLEY STREET
CONCRETE PIER FORM LINER

HDR
HDR Engineering, Inc.

DRAWN	JM/PES/TV	SHEET NO.	IPP-22
CHECKED	VEVS		
APPROVED	BSK		
DATE	06/04/2008		
SCALE	NONE		

V:\PP\PIER FORM LINER.DWG 6/2/2008 3:26:17 PM