


F.A.U. RTE.	SECTION	COUNTY	TOTAL SHEETS	SHEET NO.
3549	97-00084-00-BR	DUPAGE	241	176
STA.		TO STA.		
FED. ROAD DIST. NO. 1		ILLINOIS FED. AID PROJECT		
CONTRACT NUMBER 83908				

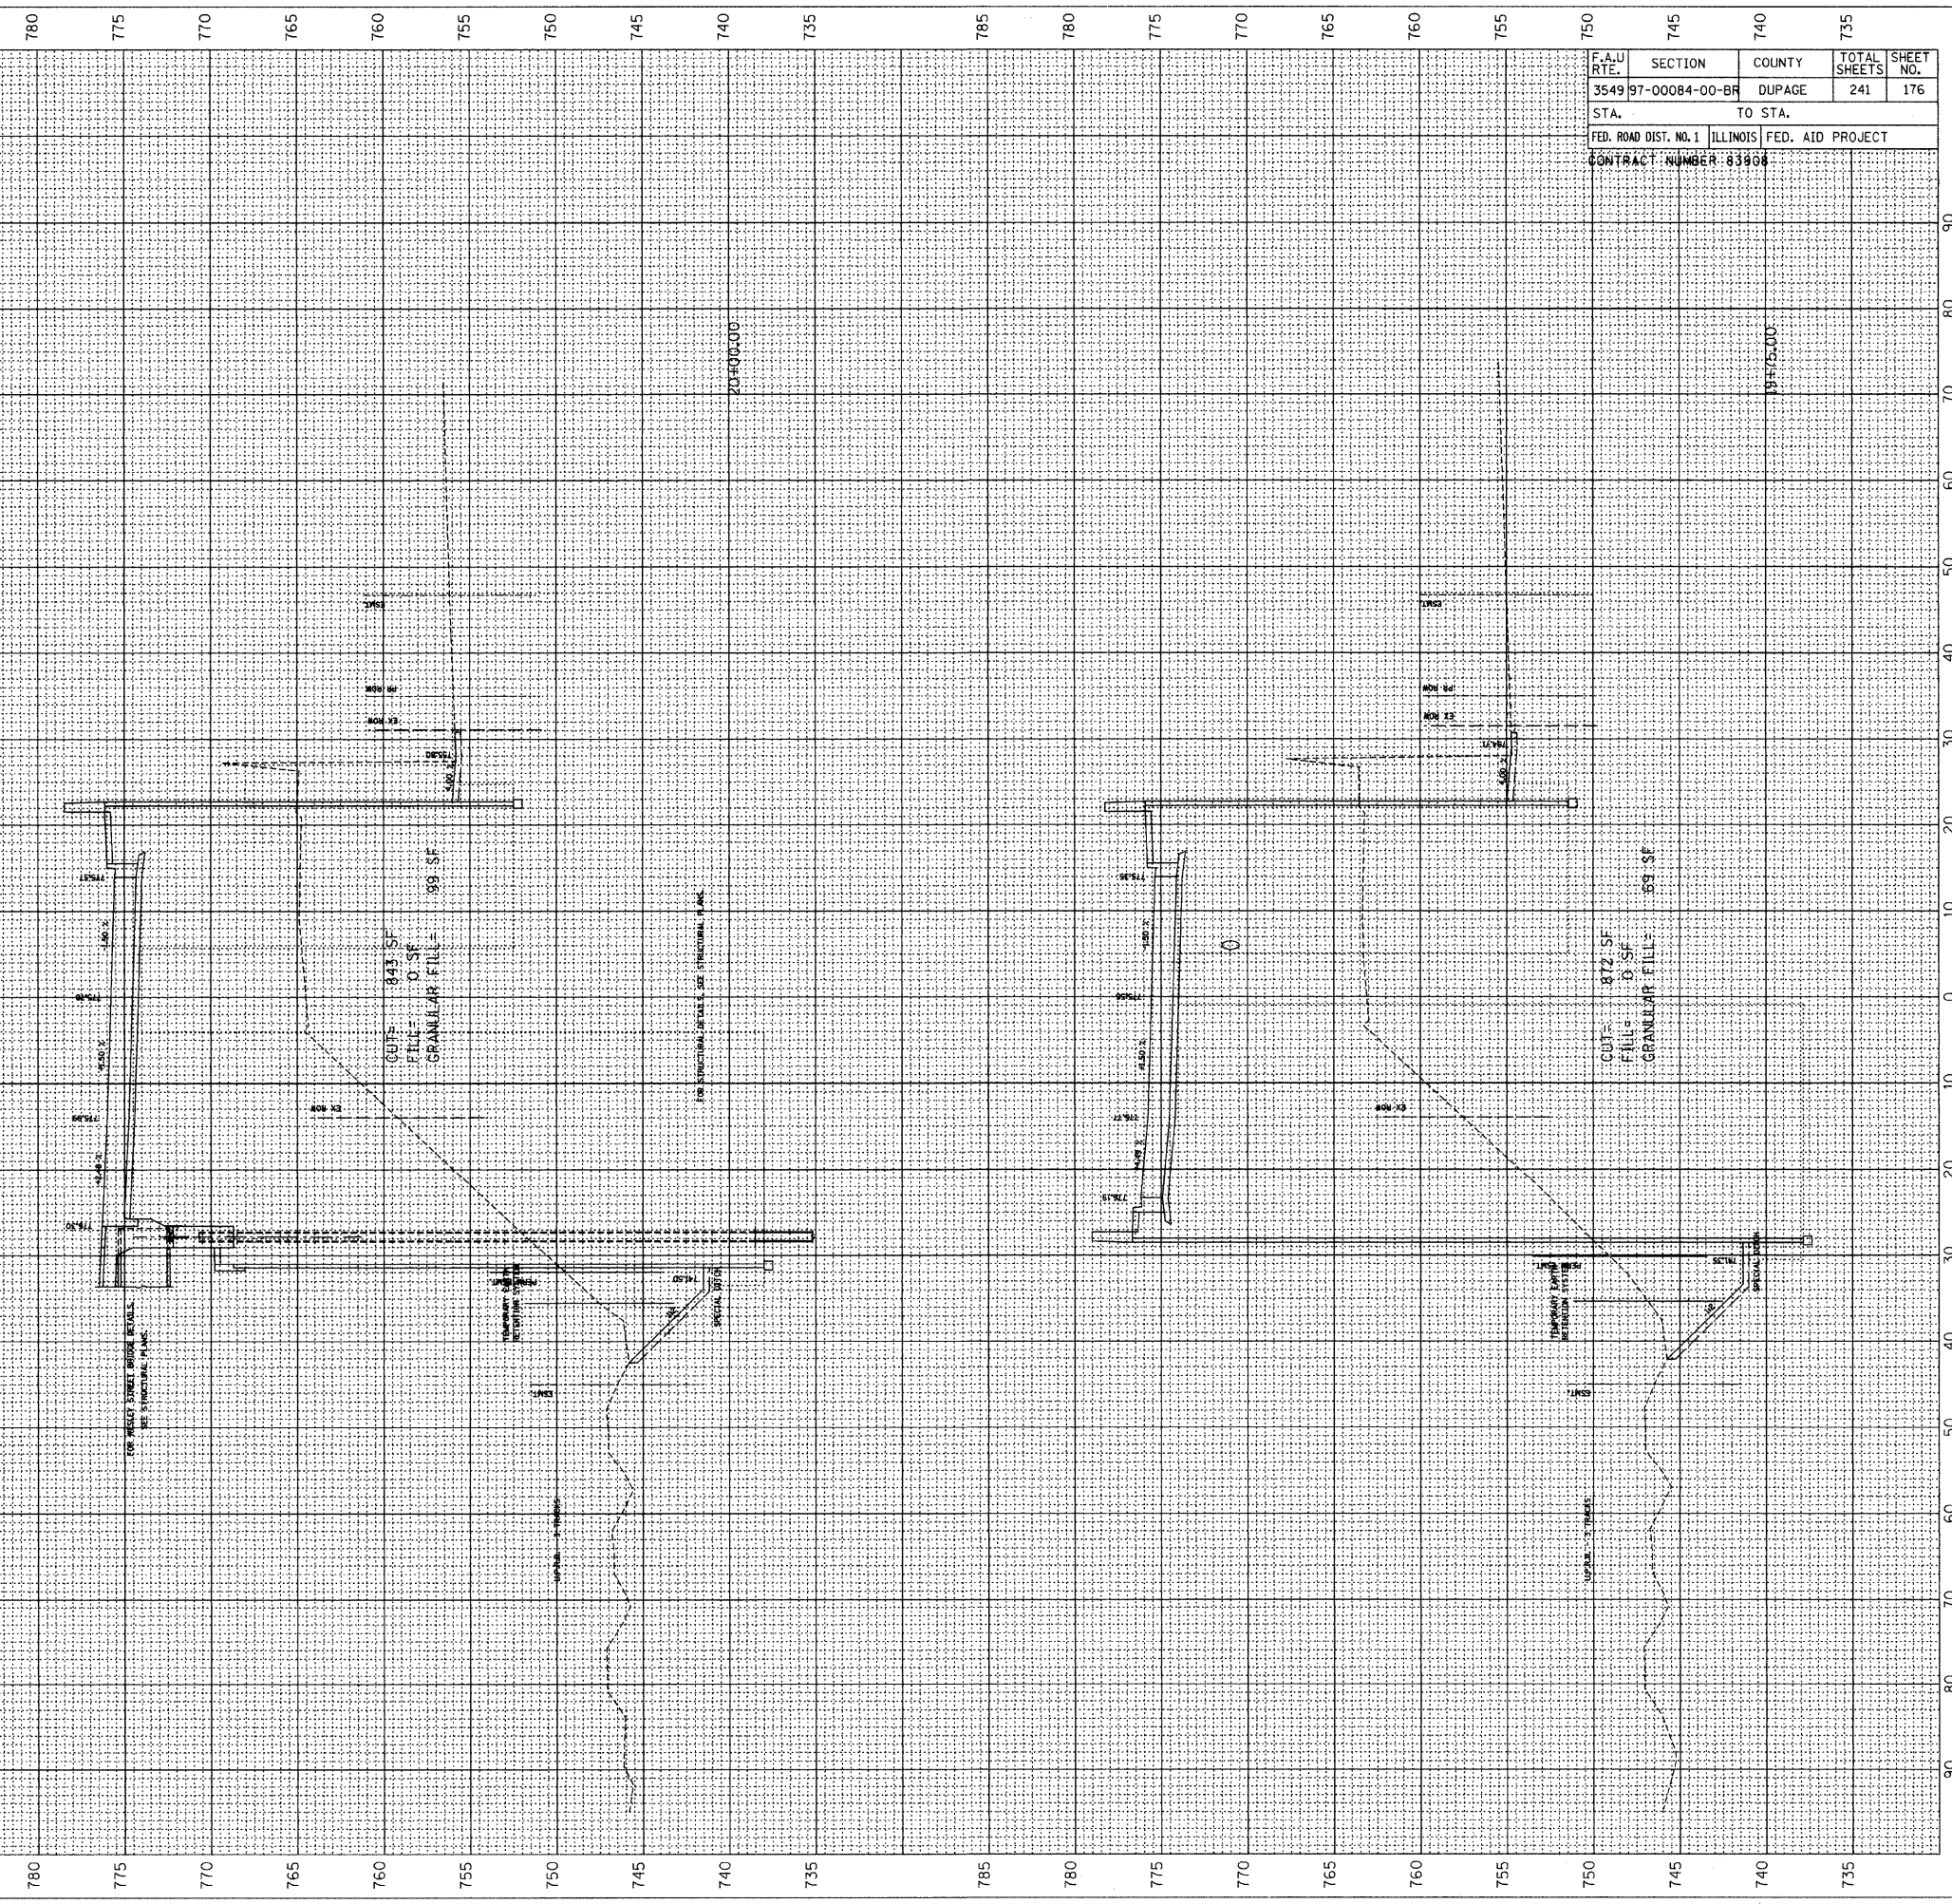

ORIGINAL SURVEY	SURVEYED	PLOTTED	TEMPERATURE	AREAS CHECKED
NO.	NO.	NO.	NO.	NO.

ORIGINAL SURVEY	SURVEYED	PLOTTED	TEMPERATURE	AREAS CHECKED
NO.	NO.	NO.	NO.	NO.