
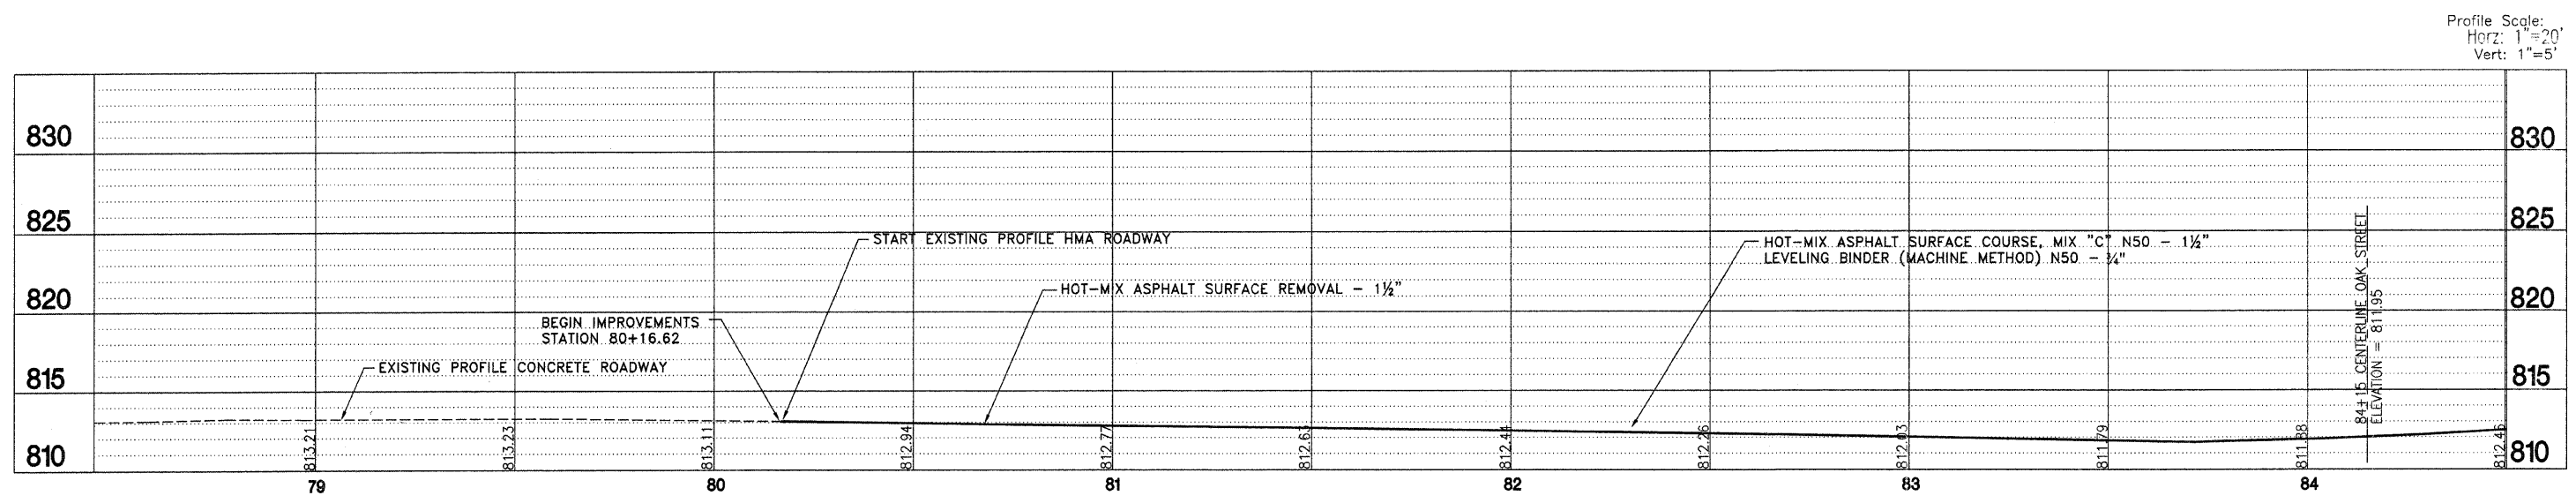


ROUTE NO.	LOCAL AGENCY	COUNTY	SECTION	TOTAL SHEETS	SHEET NO.
FAU 5500	Genoa	DeKalb	19	14	5
LOCAL AGENCY PAVEMENT PRESERVATION					
CONTRACT: 87405			SECTION: 09-00031-01-RS		

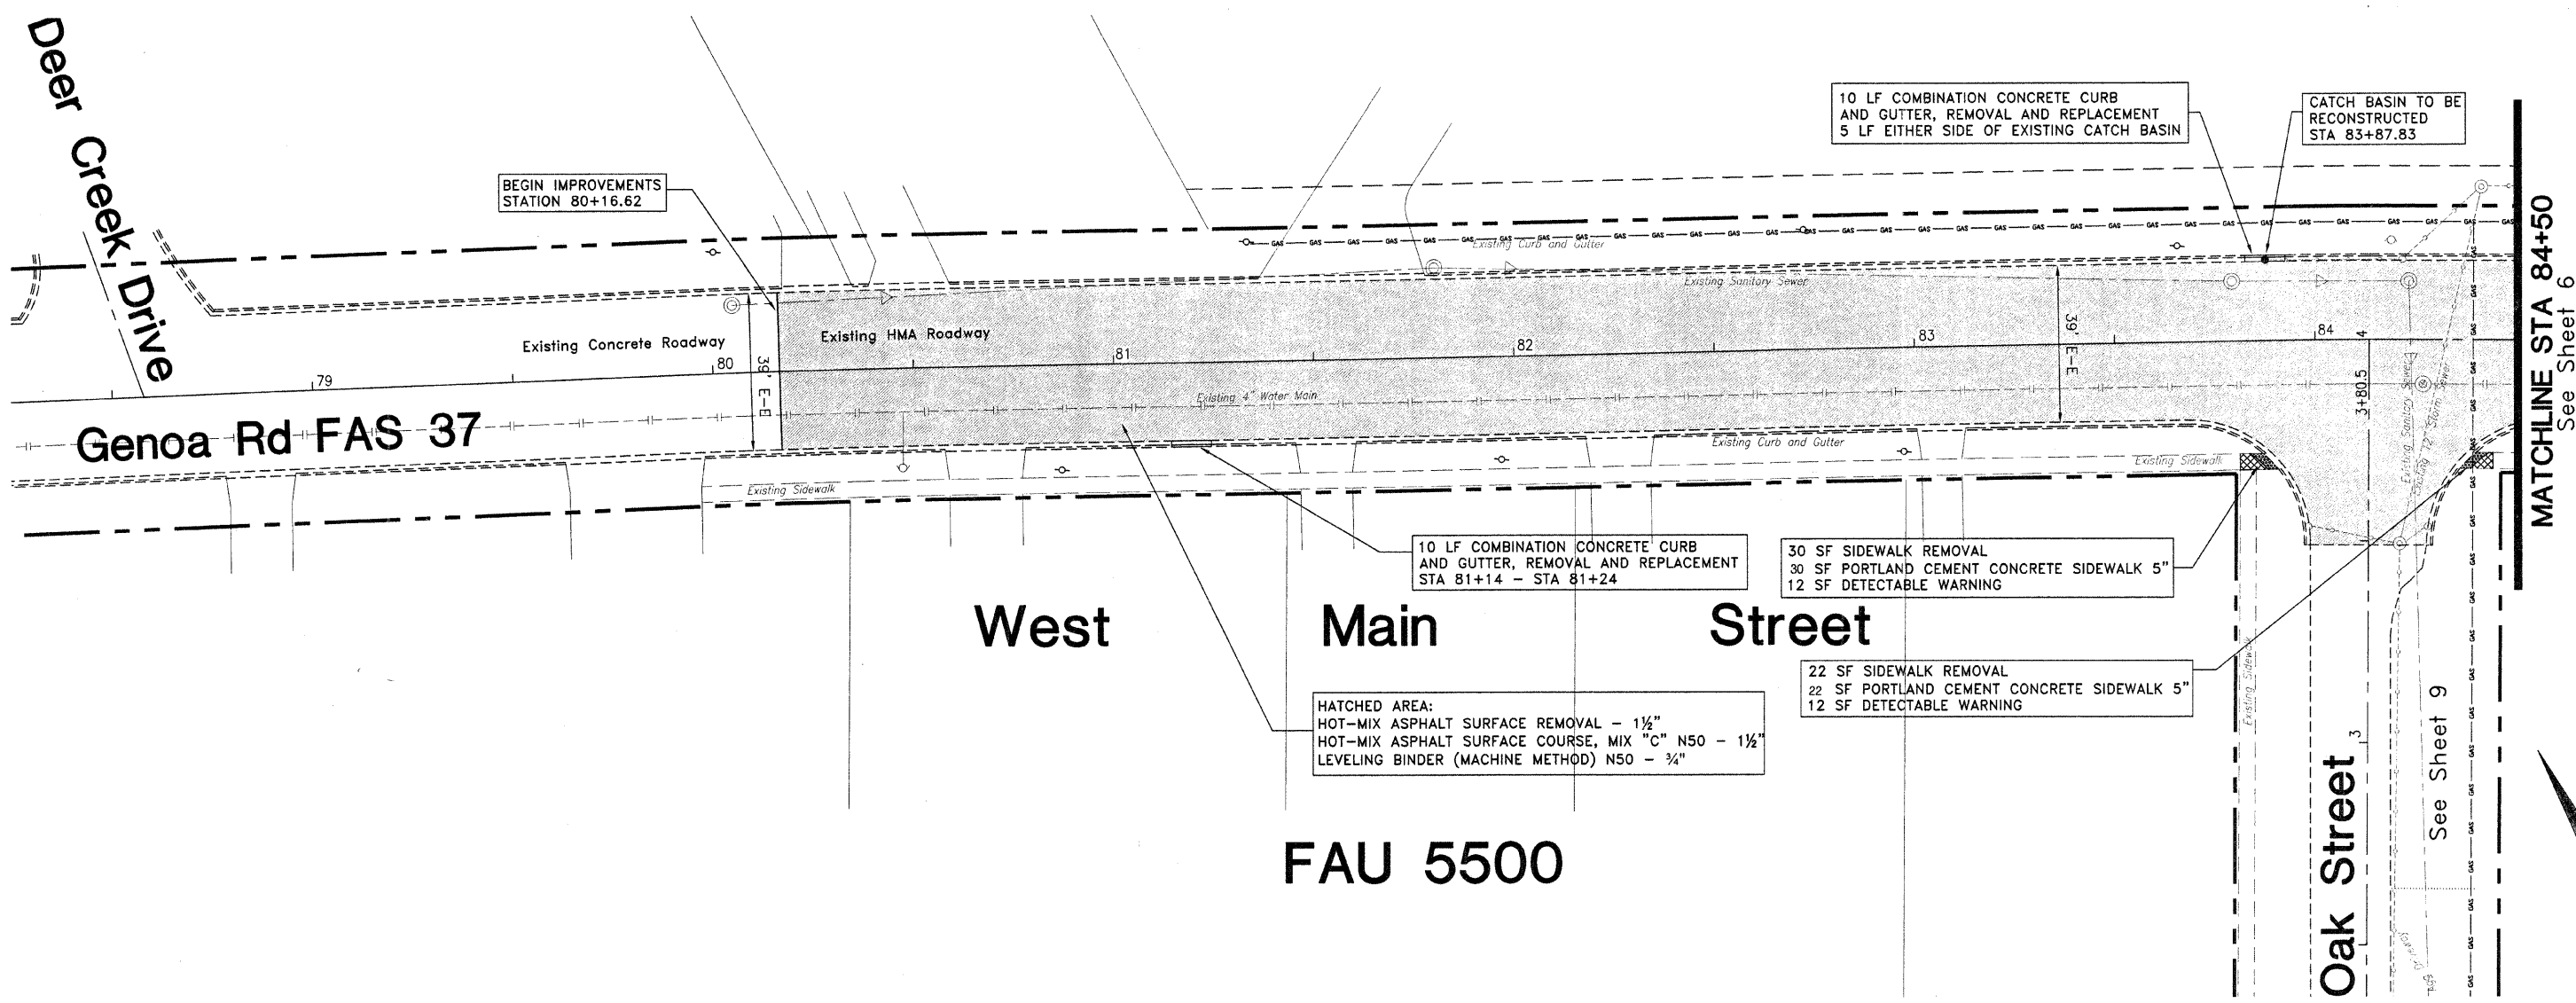

#	DATE	REMARKS	SCHEFLOW ENGINEERS 1814 GRANDSTAND PLACE ELGIN, ILLINOIS 60123 (847) 697-7095 Firm License No. 184-001104	City of Genoa LAPP 09-00031-01 RS West Main Street Resurfacing Station 79+00-84+50	SCALE	DATE
					1"=20'	3-31-09
					DRAWN BY	FILE NO.
					E.K.M.	4434
		CHECKED BY	SHEET NO.			
		F.C.C.	5 of 14			