



ROUTE NO.	LOCAL AGENCY	COUNTY	SECTION	TOTAL SHEETS	SHEET NO.
FAU 5500	Genoa	DeKalb	19	14	6
LOCAL AGENCY PAVEMENT PRESERVATION					
CONTRACT: 87405			SECTION: 09-00031-01-RS		

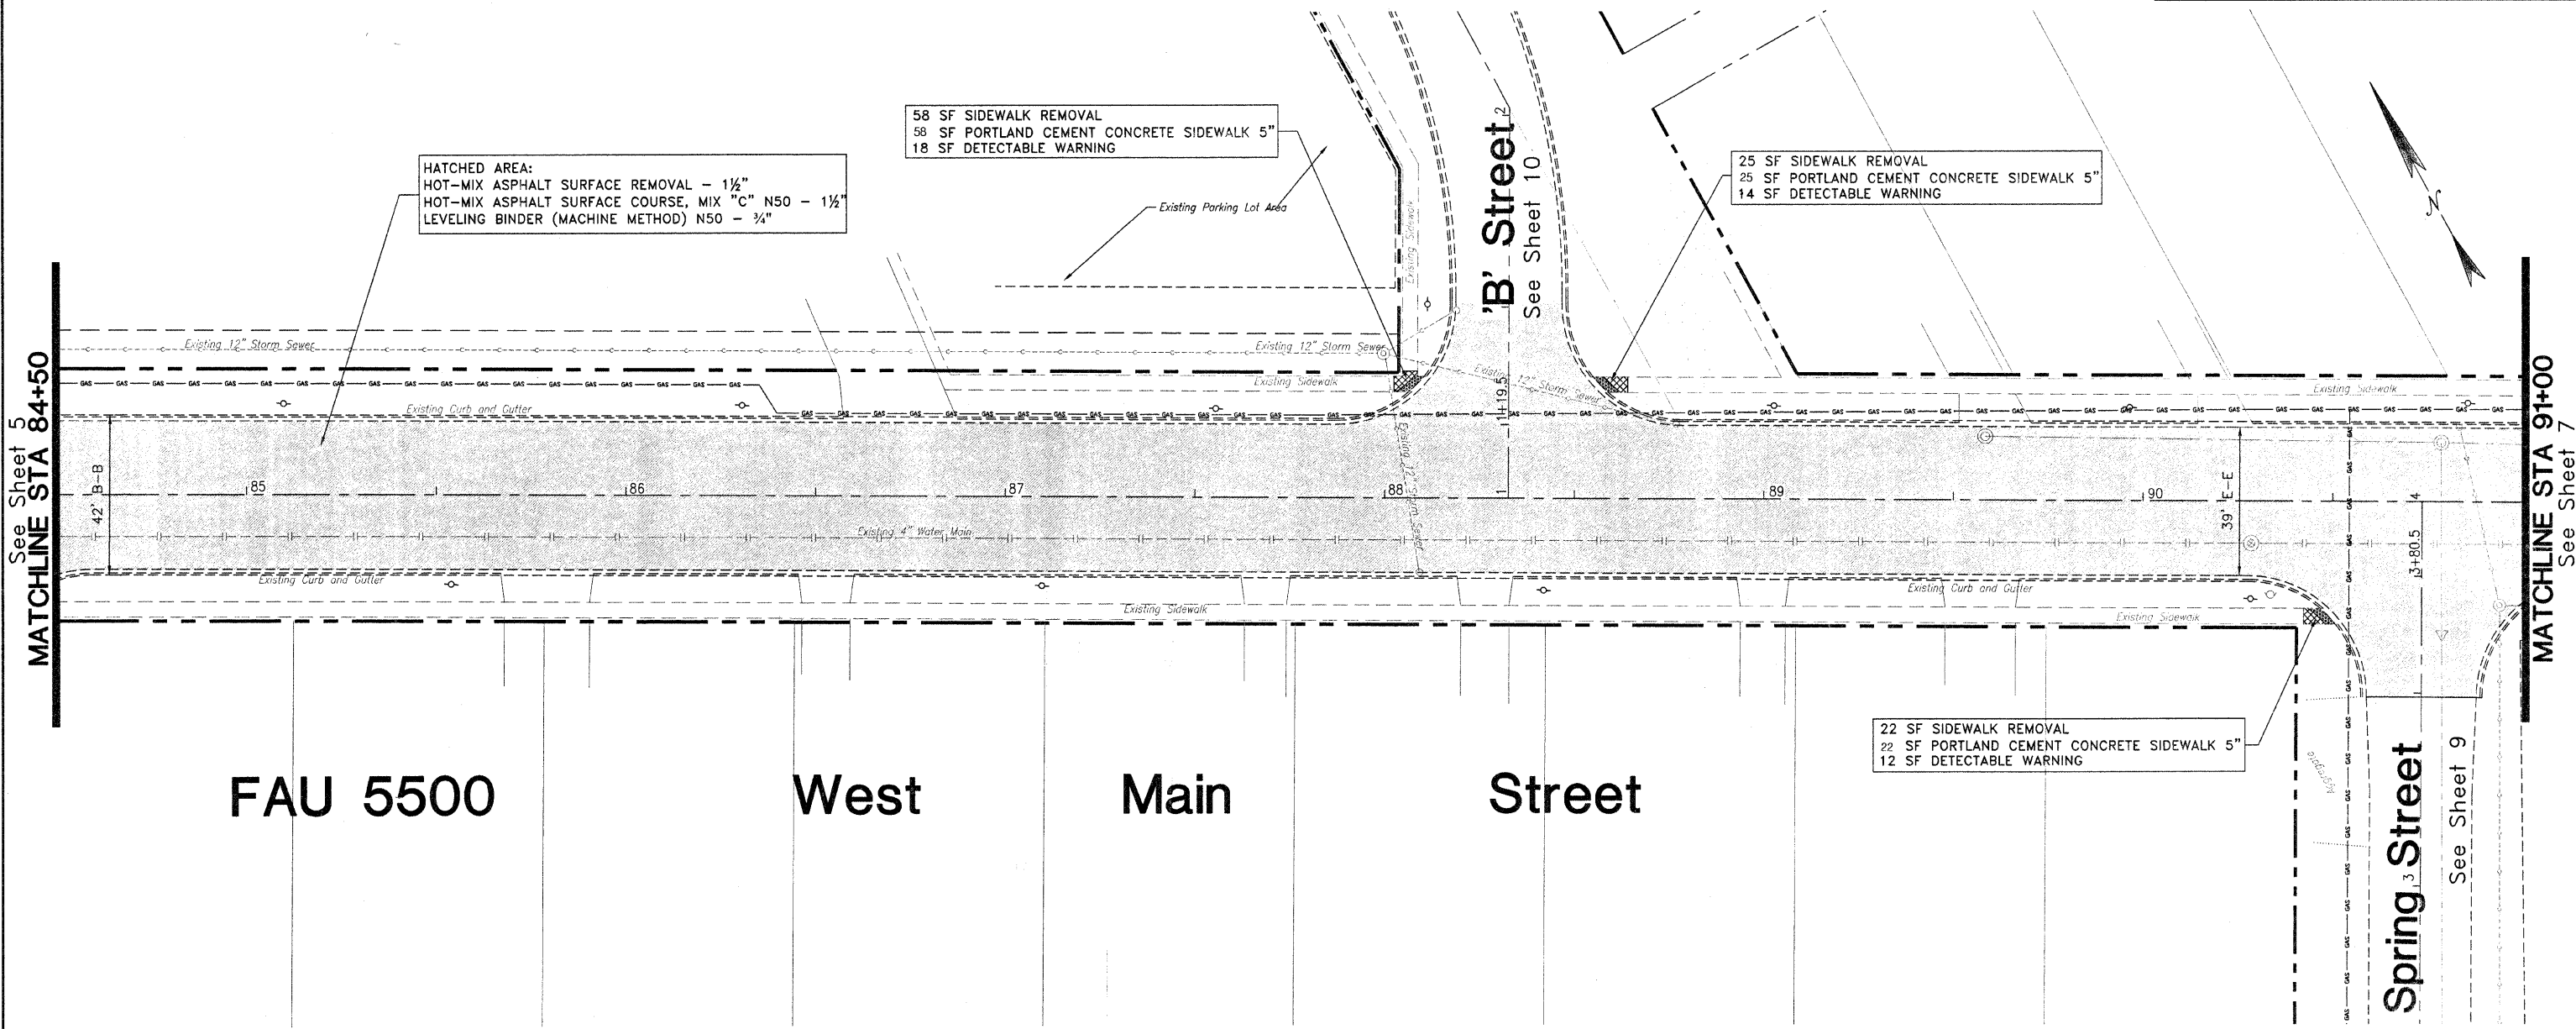

FAU 5500

West Main Street

Spring Street

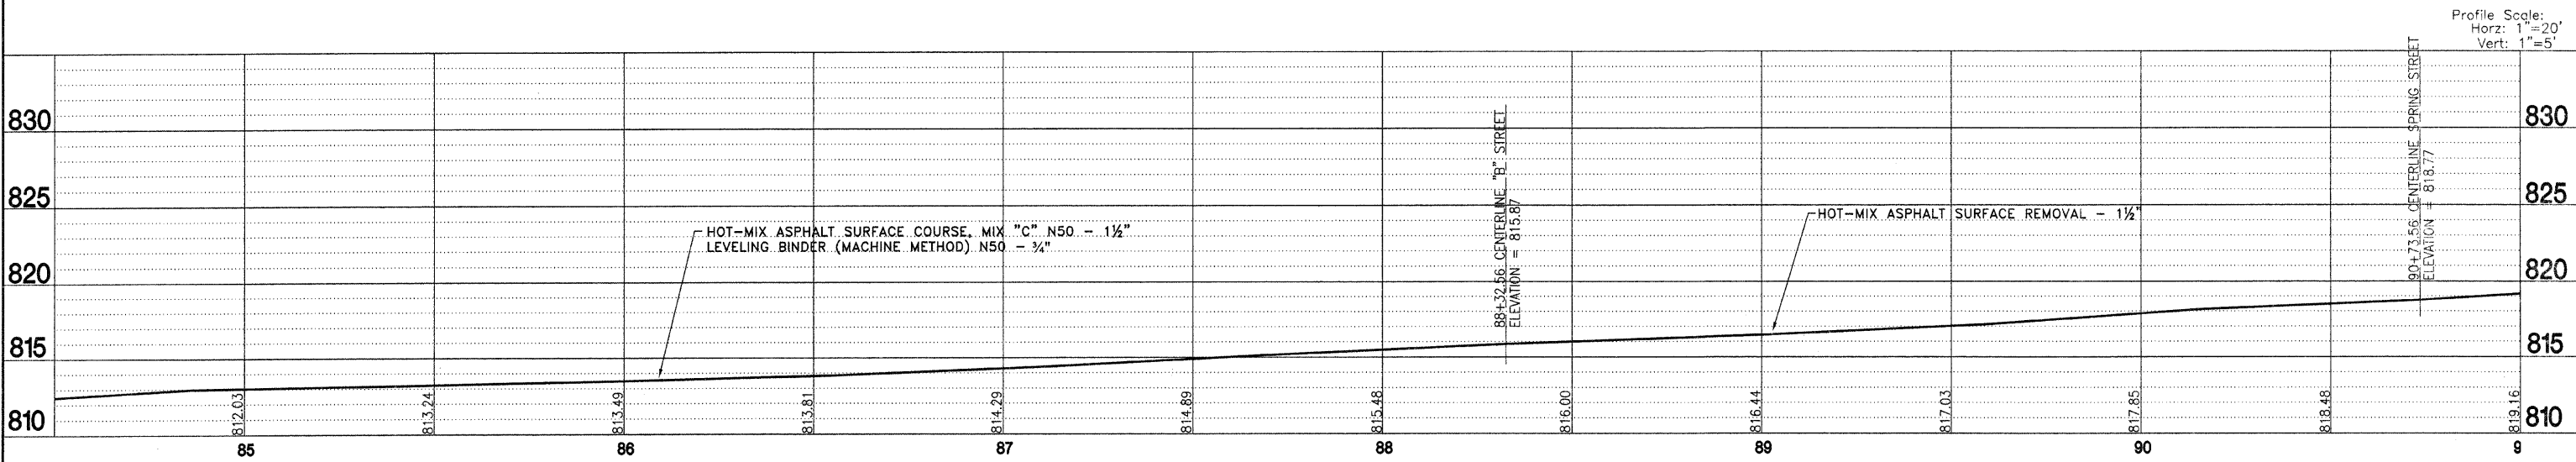

Profile Scale:  
 Horz: 1"=20'  
 Vert: 1"=5'

#	DATE	REMARKS

**SCHEFLOW ENGINEERS**  
 1814 GRANDSTAND PLACE  
 ELGIN, ILLINOIS 60123  
 (847) 697-7095

City of Genoa  
**LAPP 09-00031-01 RS**  
 West Main Street Resurfacing  
**Station 84+50-91+00**

SCALE	DATE
1"=20'	3-31-09
DRAWN BY	FILE NO.
E.K.M.	4434
CHECKED BY	SHEET NO.
F.C.C.	6 of 14