


ROUTE NO.	LOCAL AGENCY	COUNTY	SECTION	TOTAL SHEETS	SHEET NO.
FAU 5500	Genoa	DeKalb	19	14	8
LOCAL AGENCY PAVEMENT PRESERVATION					
CONTRACT: 87405			SECTION: 09-00031-01-RS		

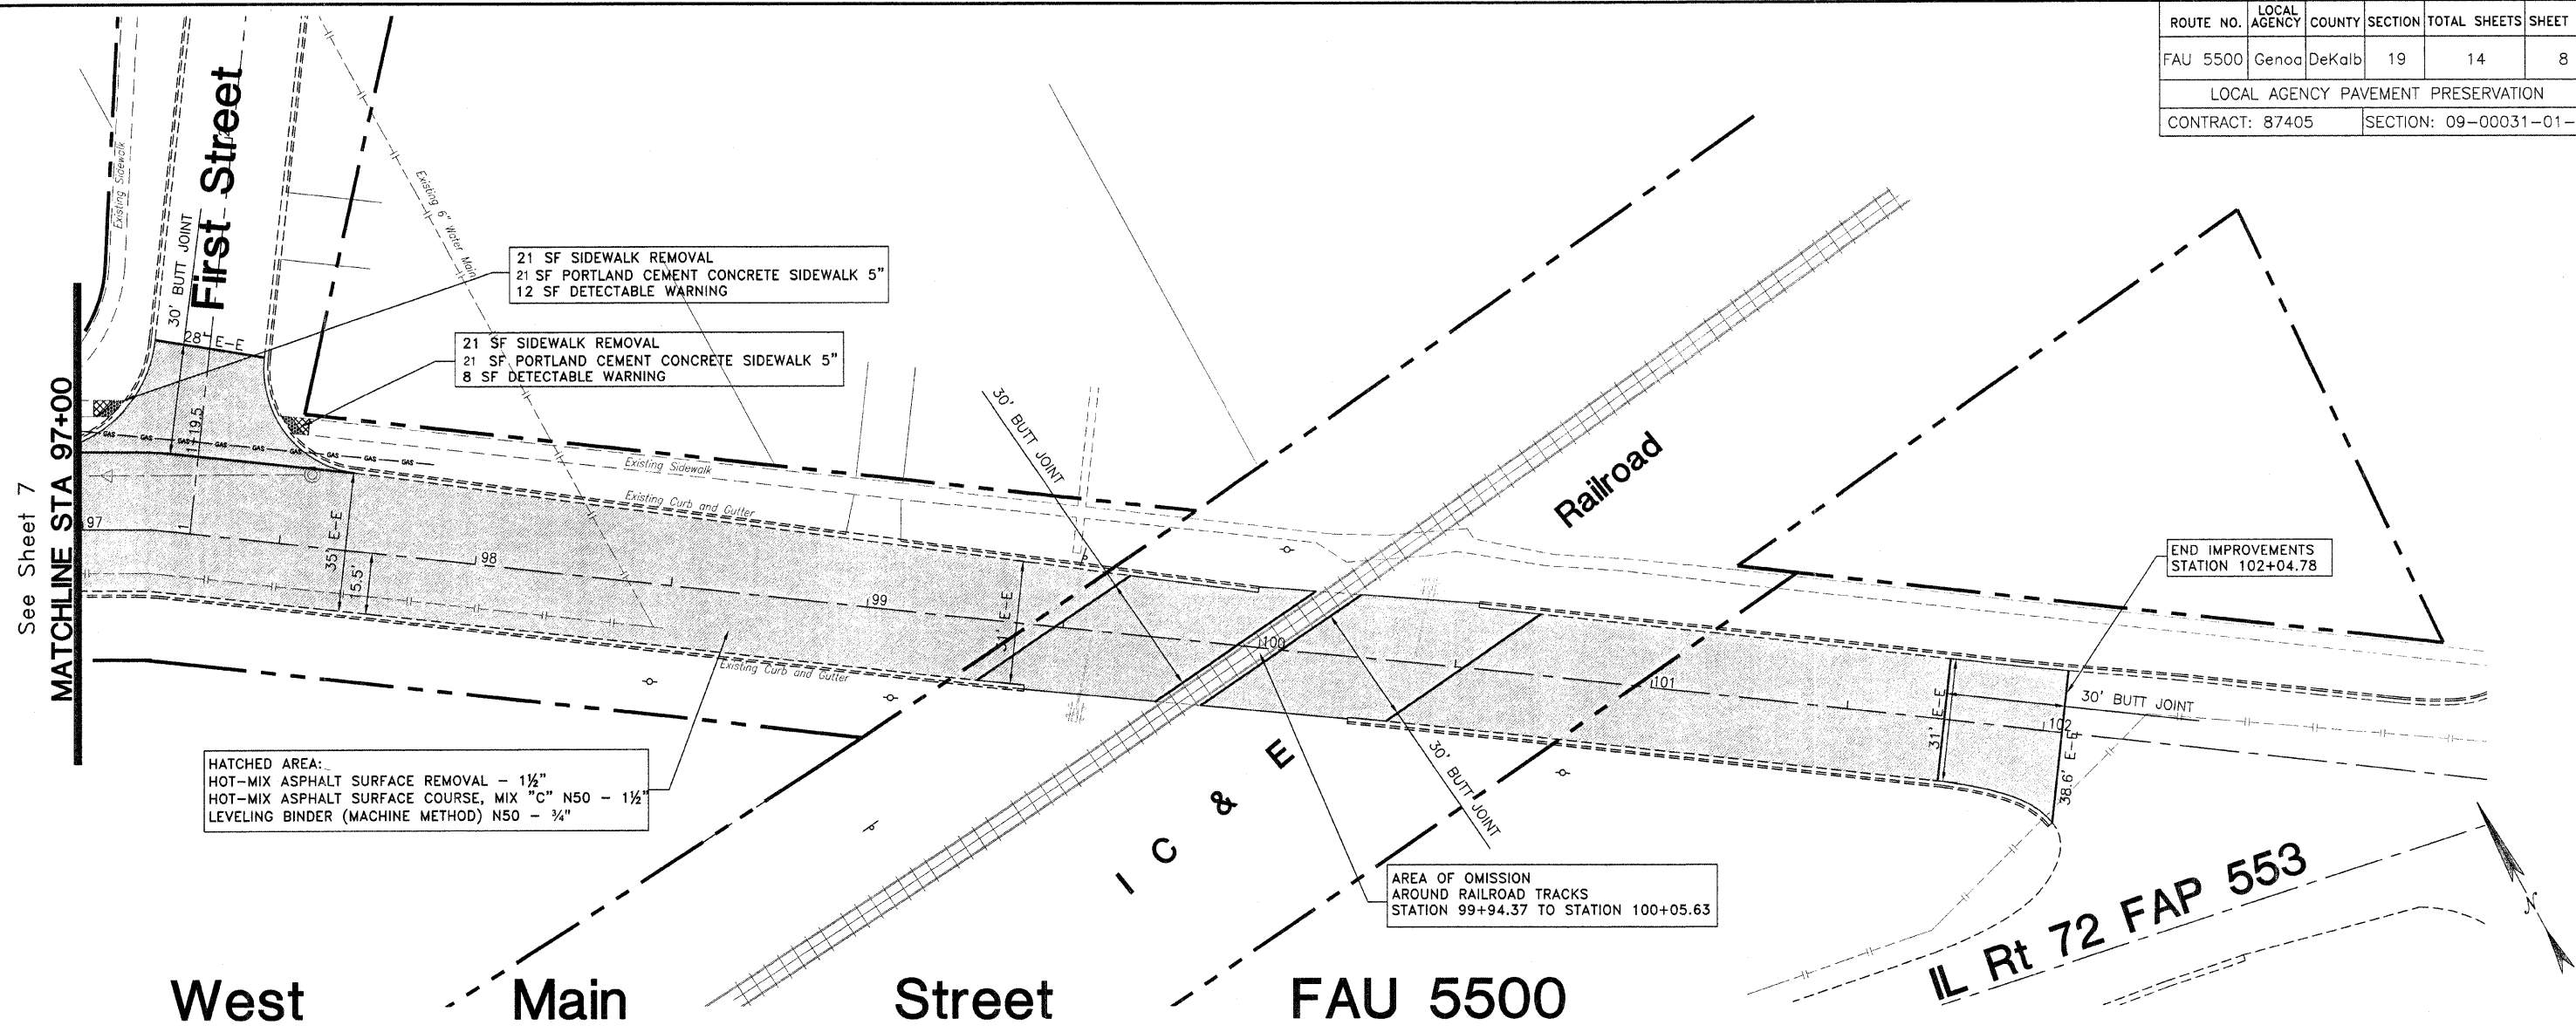


HATCHED AREA:  
HOT-MIX ASPHALT SURFACE REMOVAL - 1 1/2"  
HOT-MIX ASPHALT SURFACE COURSE, MIX "C" N50 - 1 1/2"  
LEVELING BINDER (MACHINE METHOD) N50 - 3/4"

AREA OF OMISSION  
AROUND RAILROAD TRACKS  
STATION 99+94.37 TO STATION 100+05.63

NOTE: CONTRACTOR TO NOTIFY LOCAL I.C.&E. RAILROAD  
FIELD REPRESENTATIVE 48 HOURS PRIOR TO WORKING WITHIN  
RAILROAD R.O.W.

Profile Scale:  
Horz: 1"=20'  
Vert: 1"=5'

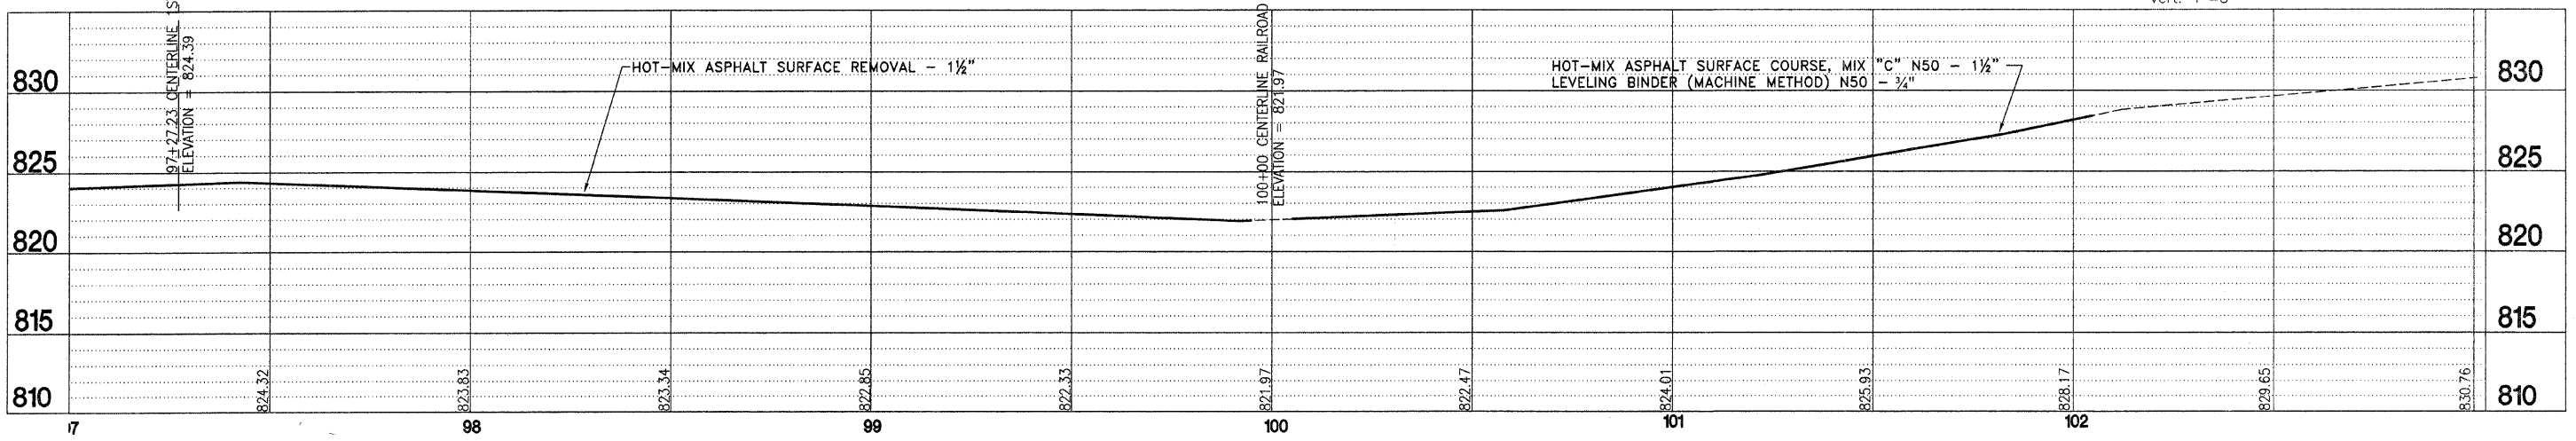

#	DATE	REMARKS

**SCHEFLOW ENGINEERS**  
1814 GRANDSTAND PLACE  
ELGIN, ILLINOIS 60123  
(847) 697-7095  
Firm License No. 184-001104

City of Genoa  
**LAPP 09-00031-01 RS**  
**West Main Street Resurfacing**  
**Station 97+00-102+04.78**

SCALE	DATE
1"=20'	3-31-09
DRAWN BY	FILE NO.
E.K.M.	4434
CHECKED BY	SHEET NO.
F.C.C.	8 of 14