



ROUTE NO.	LOCAL AGENCY	COUNTY	SECTION	TOTAL SHEETS	SHEET NO.
FAU 5500	Genoa	DeKalb	19	14	11
LOCAL AGENCY PAVEMENT PRESERVATION					
CONTRACT: 87405		SECTION: 09-00031-01-RS			

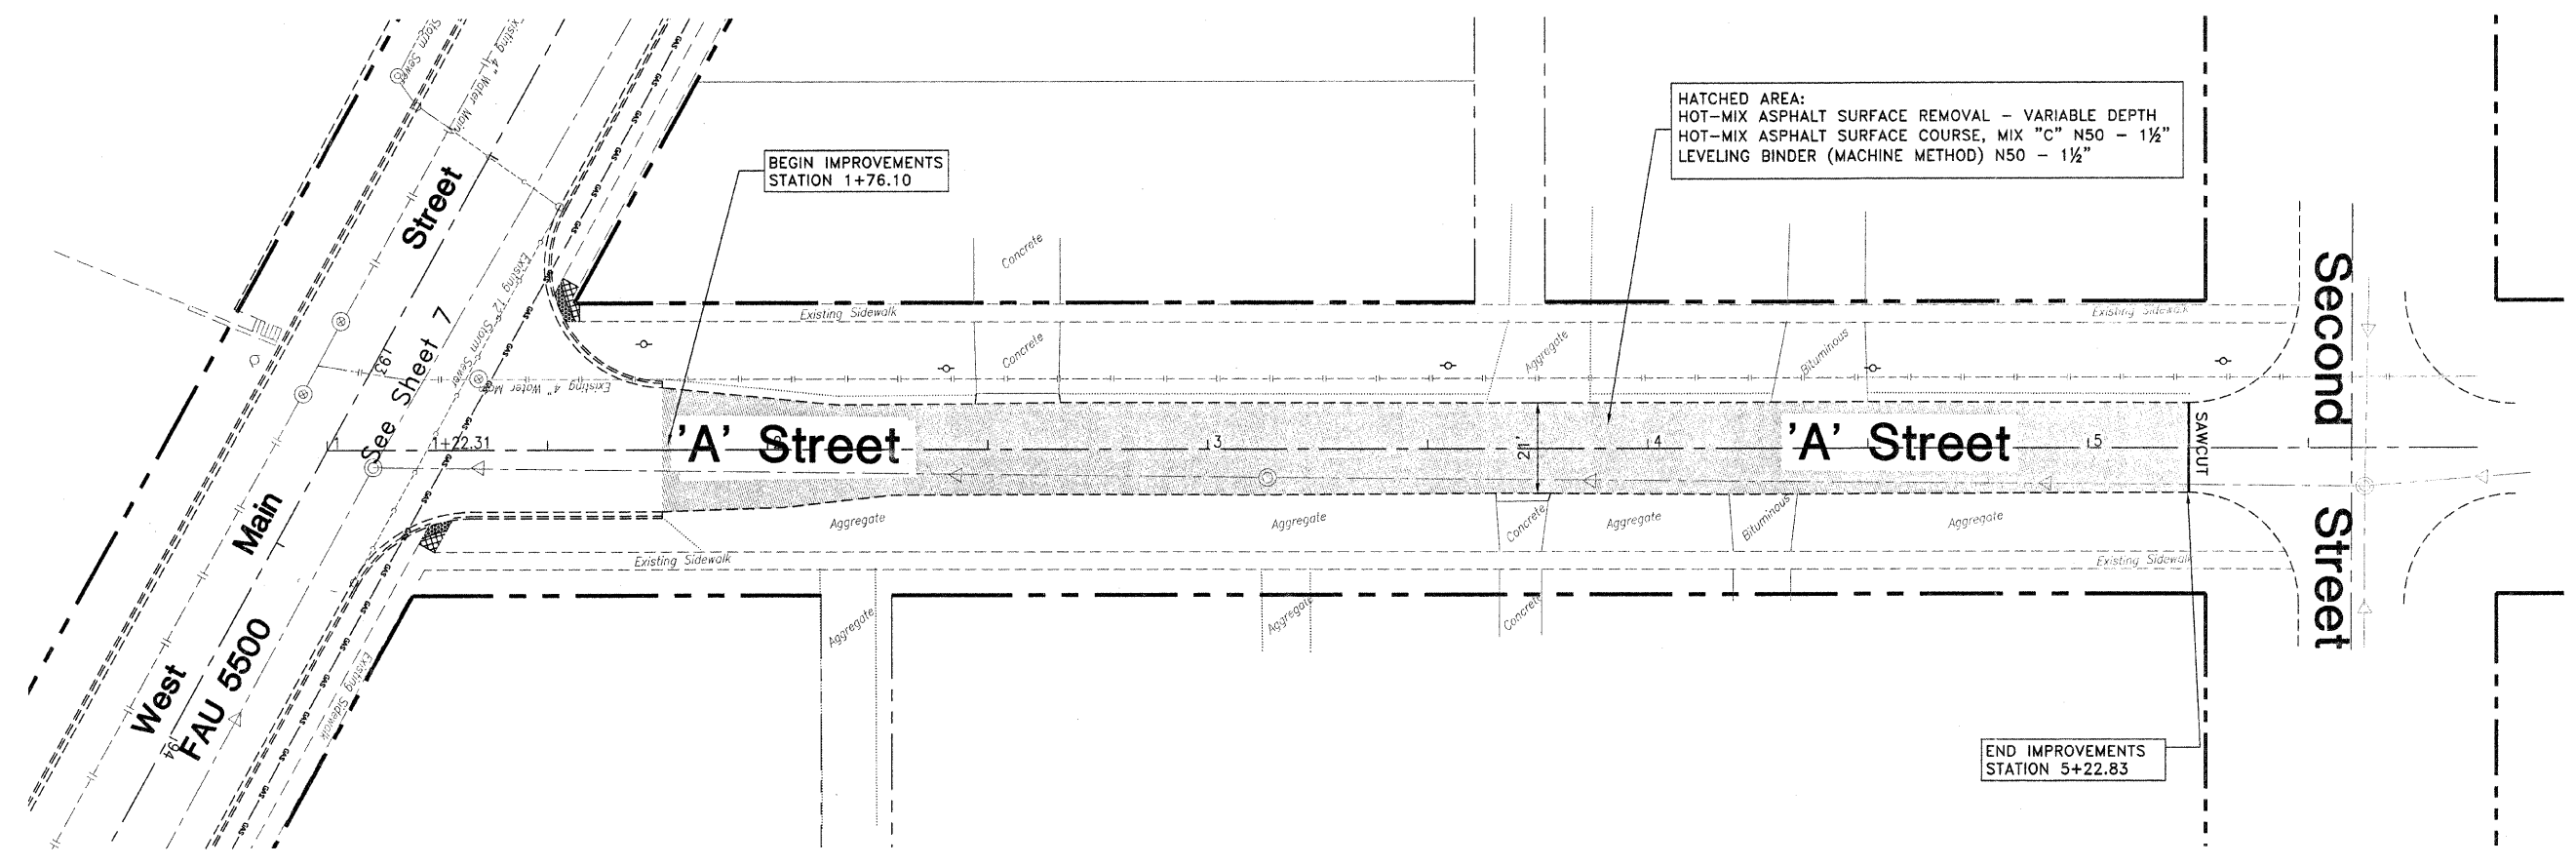

HATCHED AREA:
HOT-MIX ASPHALT SURFACE REMOVAL - VARIABLE DEPTH
HOT-MIX ASPHALT SURFACE COURSE, MIX "C" N50 - 1 1/2"
LEVELING BINDER (MACHINE METHOD) N50 - 1 1/2"

BEGIN IMPROVEMENTS
STATION 1+76.10

END IMPROVEMENTS
STATION 5+22.83

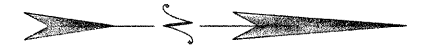

#	DATE	REMARKS

SCHEFLOW ENGINEERS
1814 GRANDSTAND PLACE
ELGIN, ILLINOIS 60123
(847) 697-7095
Firm License No. 124-001104

City of Genoa
LAPP 09-00031-01 RS
West Main Street Resurfacing
A Street

SCALE	DATE
1"=20'	3-31-09
DRAWN BY	FILE NO.
E.K.M.	4434
CHECKED BY	SHEET NO.
F.C.C.	11 of 14