



ROUTE NO.	LOCAL AGENCY	COUNTY	SECTION	TOTAL SHEETS	SHEET NO.
FAU 5500 FAU 5502	Genoa	DeKalb	19	14	14
LOCAL AGENCY PAVEMENT PRESERVATION					
CONTRACT: 87405			SECTION: 09-00031-01-RS		

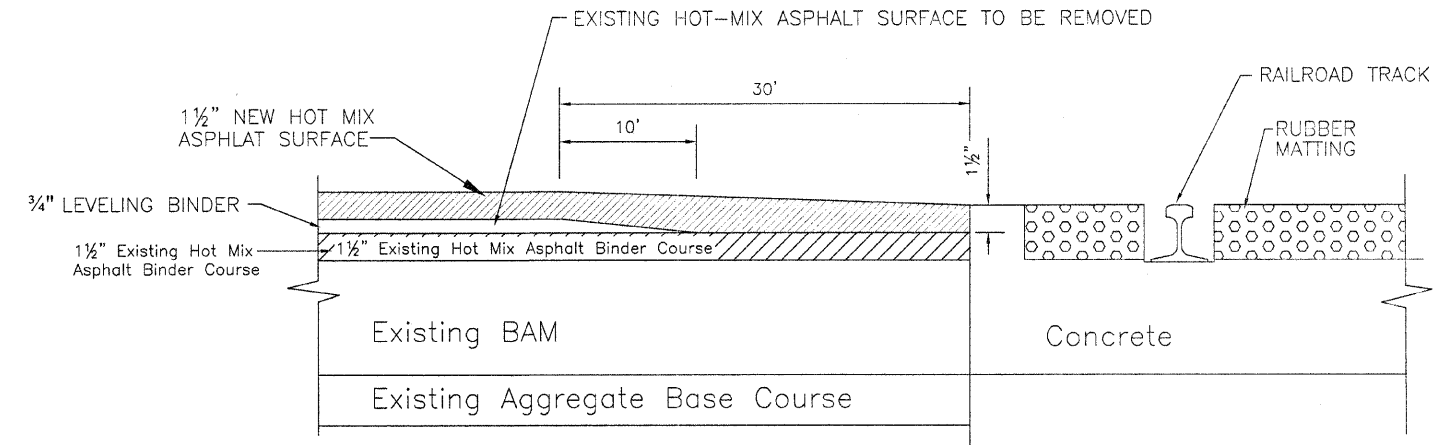

**BUTT JOINT ADJACENT TO RAILROAD DETAIL**

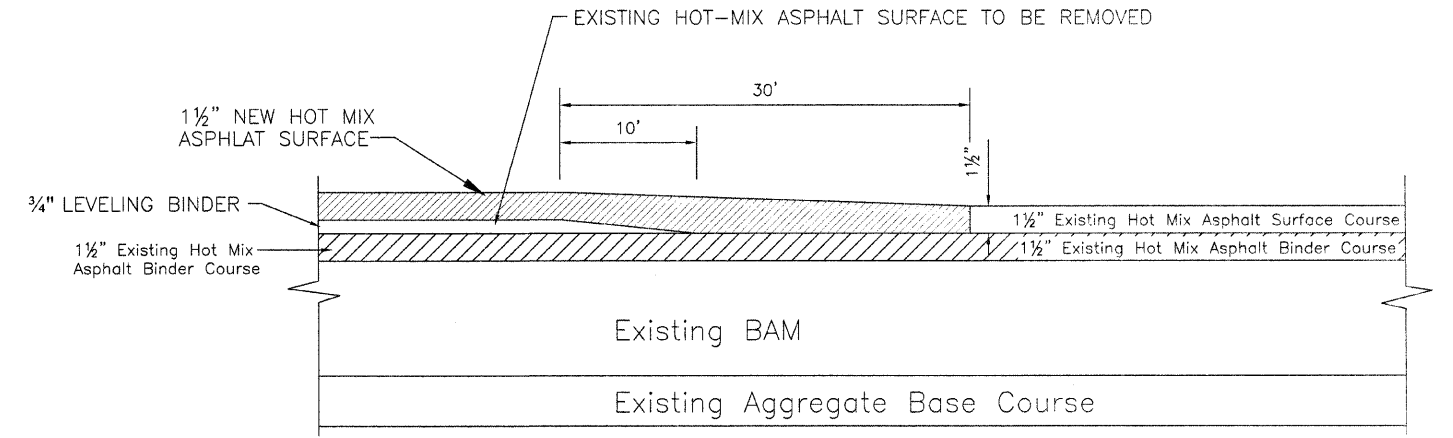

**BUTT JOINT DETAIL**



#	DATE	REMARKS

**SCHEFLOW ENGINEERS**  
 1814 GRANDSTAND PLACE  
 ELGIN, ILLINOIS 60123  
 (847) 697-7095  
 Firm License No. 182-001104

City of Genoa  
**LAPP 09-00031-01 RS**  
 West Main Street Resurfacing  
**Detail Sheet**

SCALE	DATE
None	3-31-09
DRAWN BY	FILE NO.
E.K.M.	4434
CHECKED BY	SHEET NO.
E.C.C.	14 of 14