


DATE	
BY	
FINAL SURVEY	
NOTED	
NOTE BOOK	
NO.	

DATE	
BY	
ORIGINAL SURVEY	
NOTED	
NOTE BOOK	
NO.	

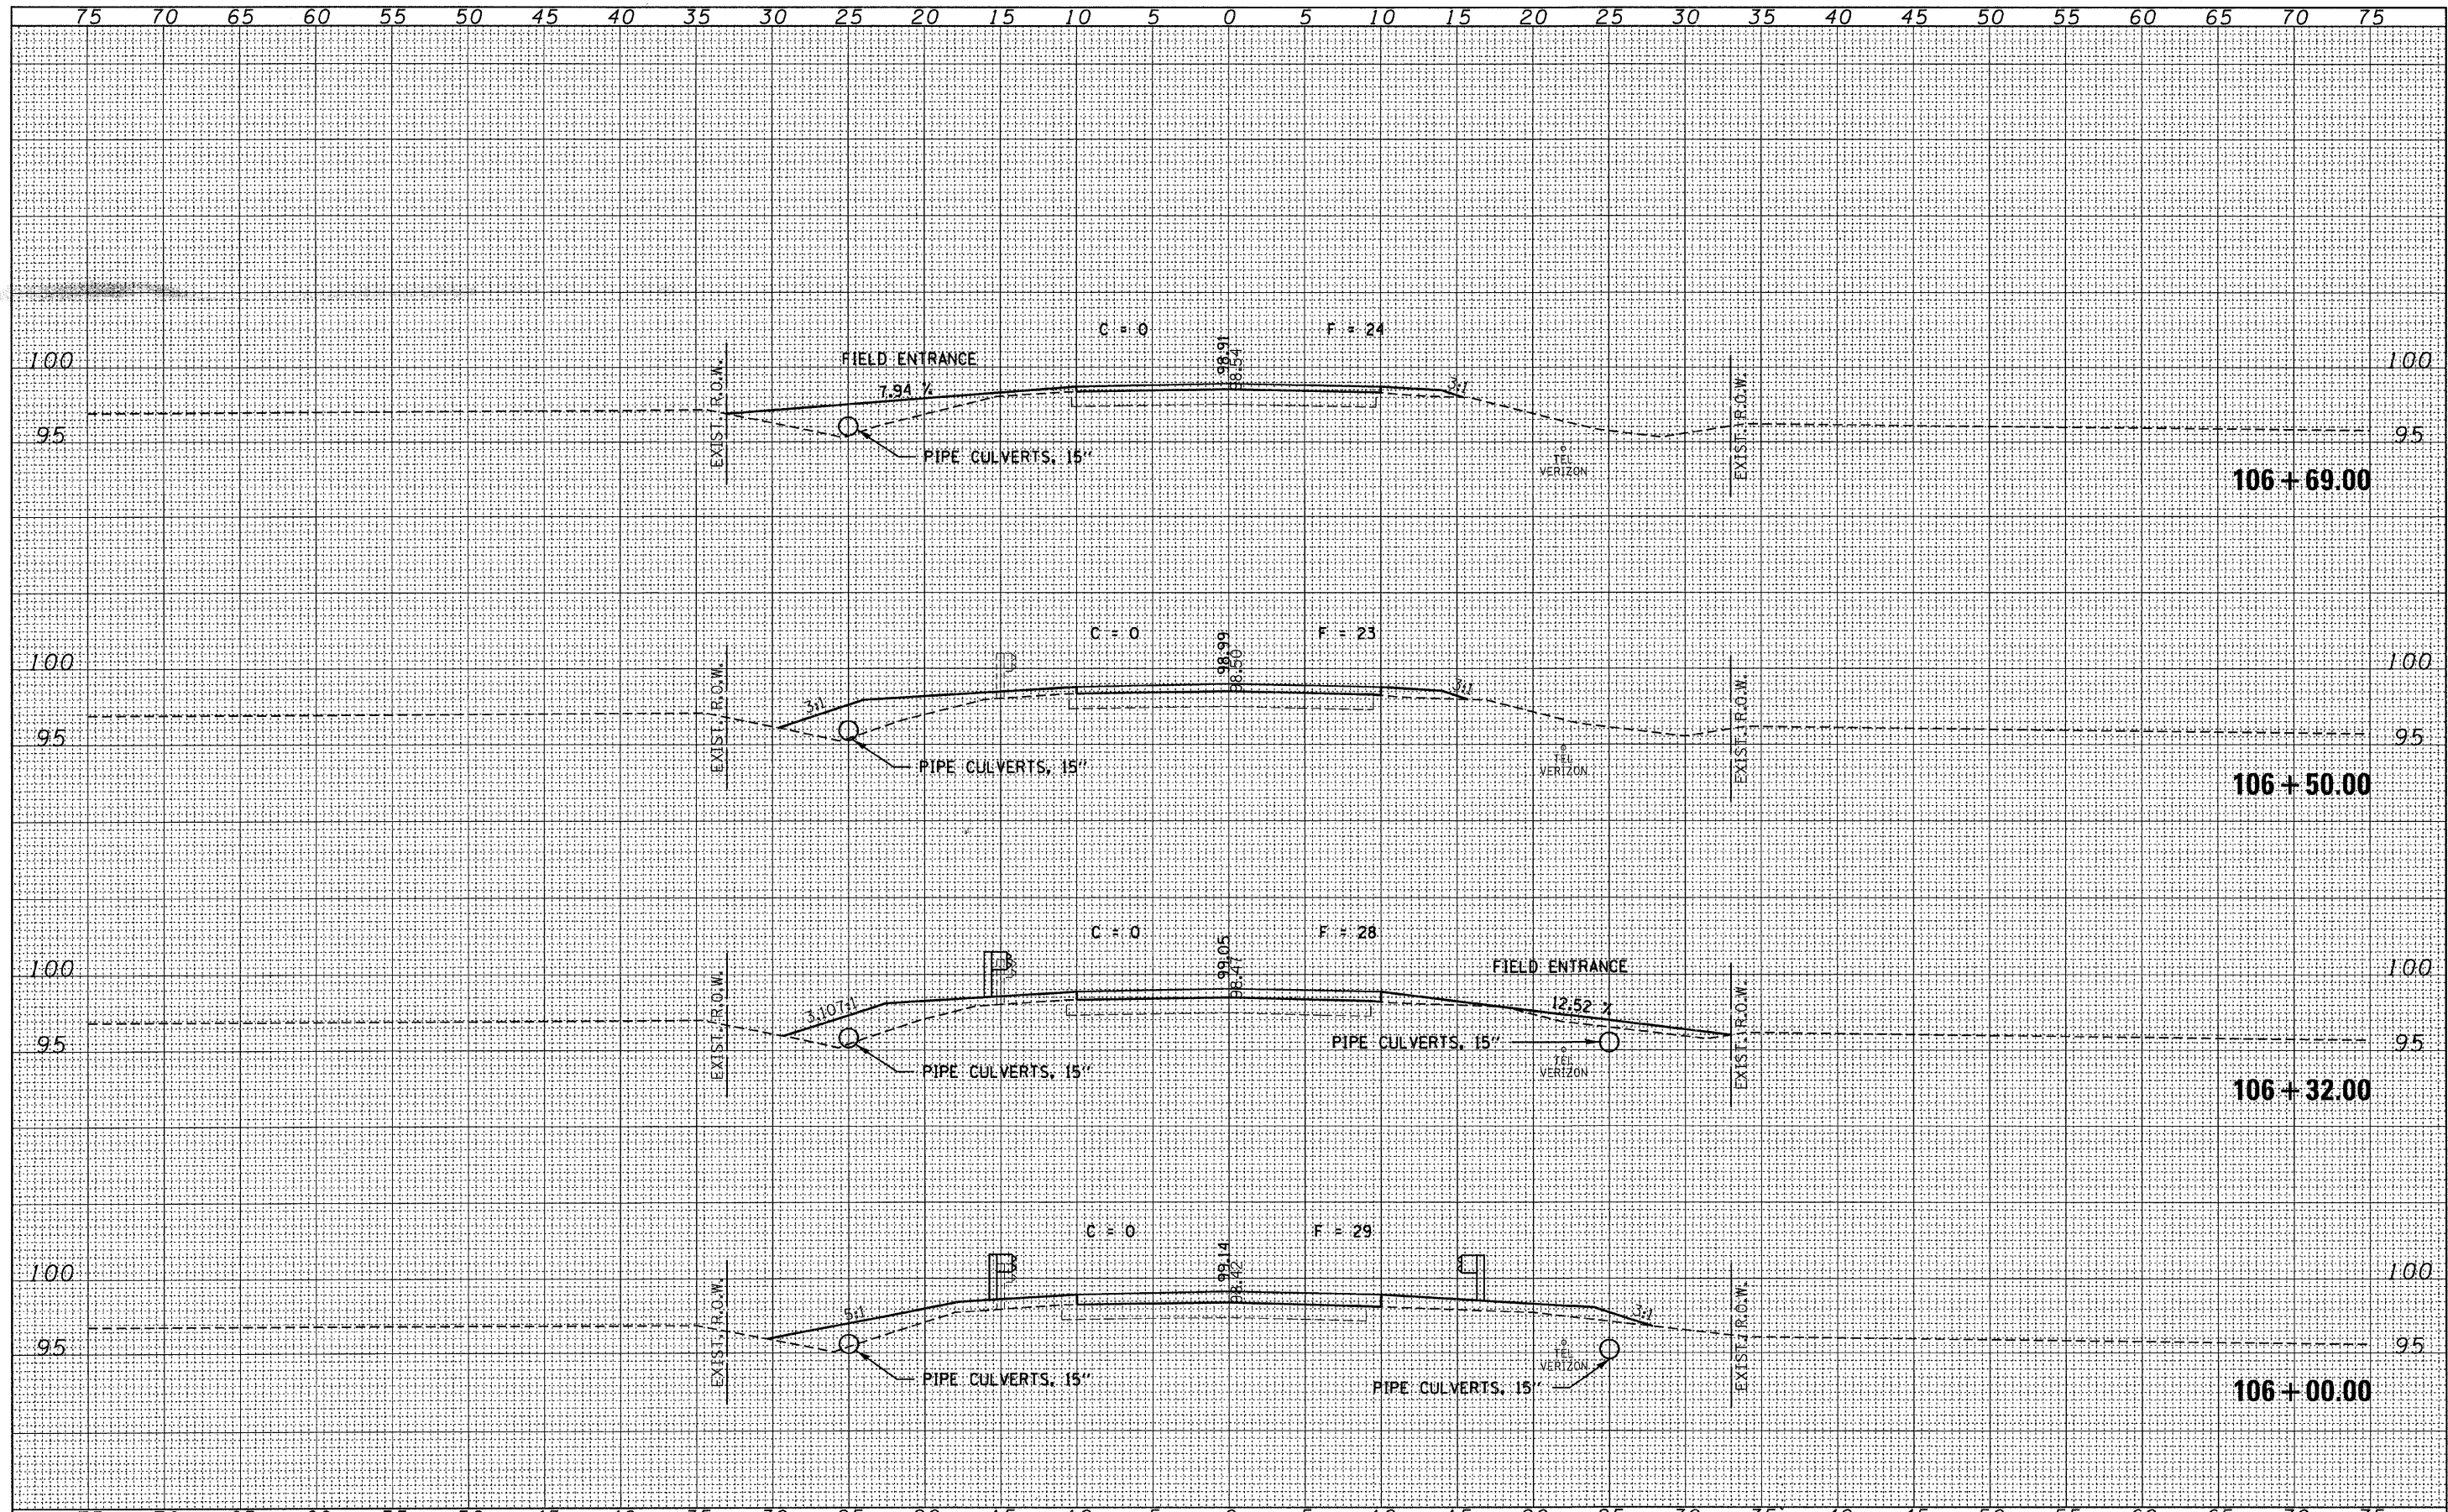

FILE NAME = 070432-sht-axe.dgn

USER NAME =	DESIGNED - J.W.F.	REVISED -
PLOT SCALE =	DRAWN - D.T.M.	REVISED - TWK
PLOT DATE = 5/6/2009	CHECKED - S.W.M.	REVISED - L.F.S.
	DATE - 12/20/07	REVISED - 04/22/09

**STATE OF ILLINOIS
FORD COUNTY HIGHWAY DEPARTMENT**

HLR HAMPTON, LENZINI & RENWICK, INC.
CIVIL & STRUCTURAL ENGINEERS
LAND SURVEYORS

**1500 E.
CROSS SECTIONS**

C.H.	SECTION	COUNTY	TOTAL SHEETS	SHEET NO.
26	09-00106-00-BR	FORD	32	8
FED. ROAD DIST. NO.		ILLINOIS	FED. AID PROJECT	
		CONTRACT NO. 87411		

SCALE: SHEET NO. OF SHEETS STA. 106+00.00 TO STA. 106+69.00