


DATE	
BY	
FINAL SURVEY	
PLOTTED	
NOTE BOOK	
AREAS CHECKED	
NO.	

DATE	
BY	
ORIGINAL SURVEY	
PLOTTED	
NOTE BOOK	
AREAS CHECKED	
NO.	

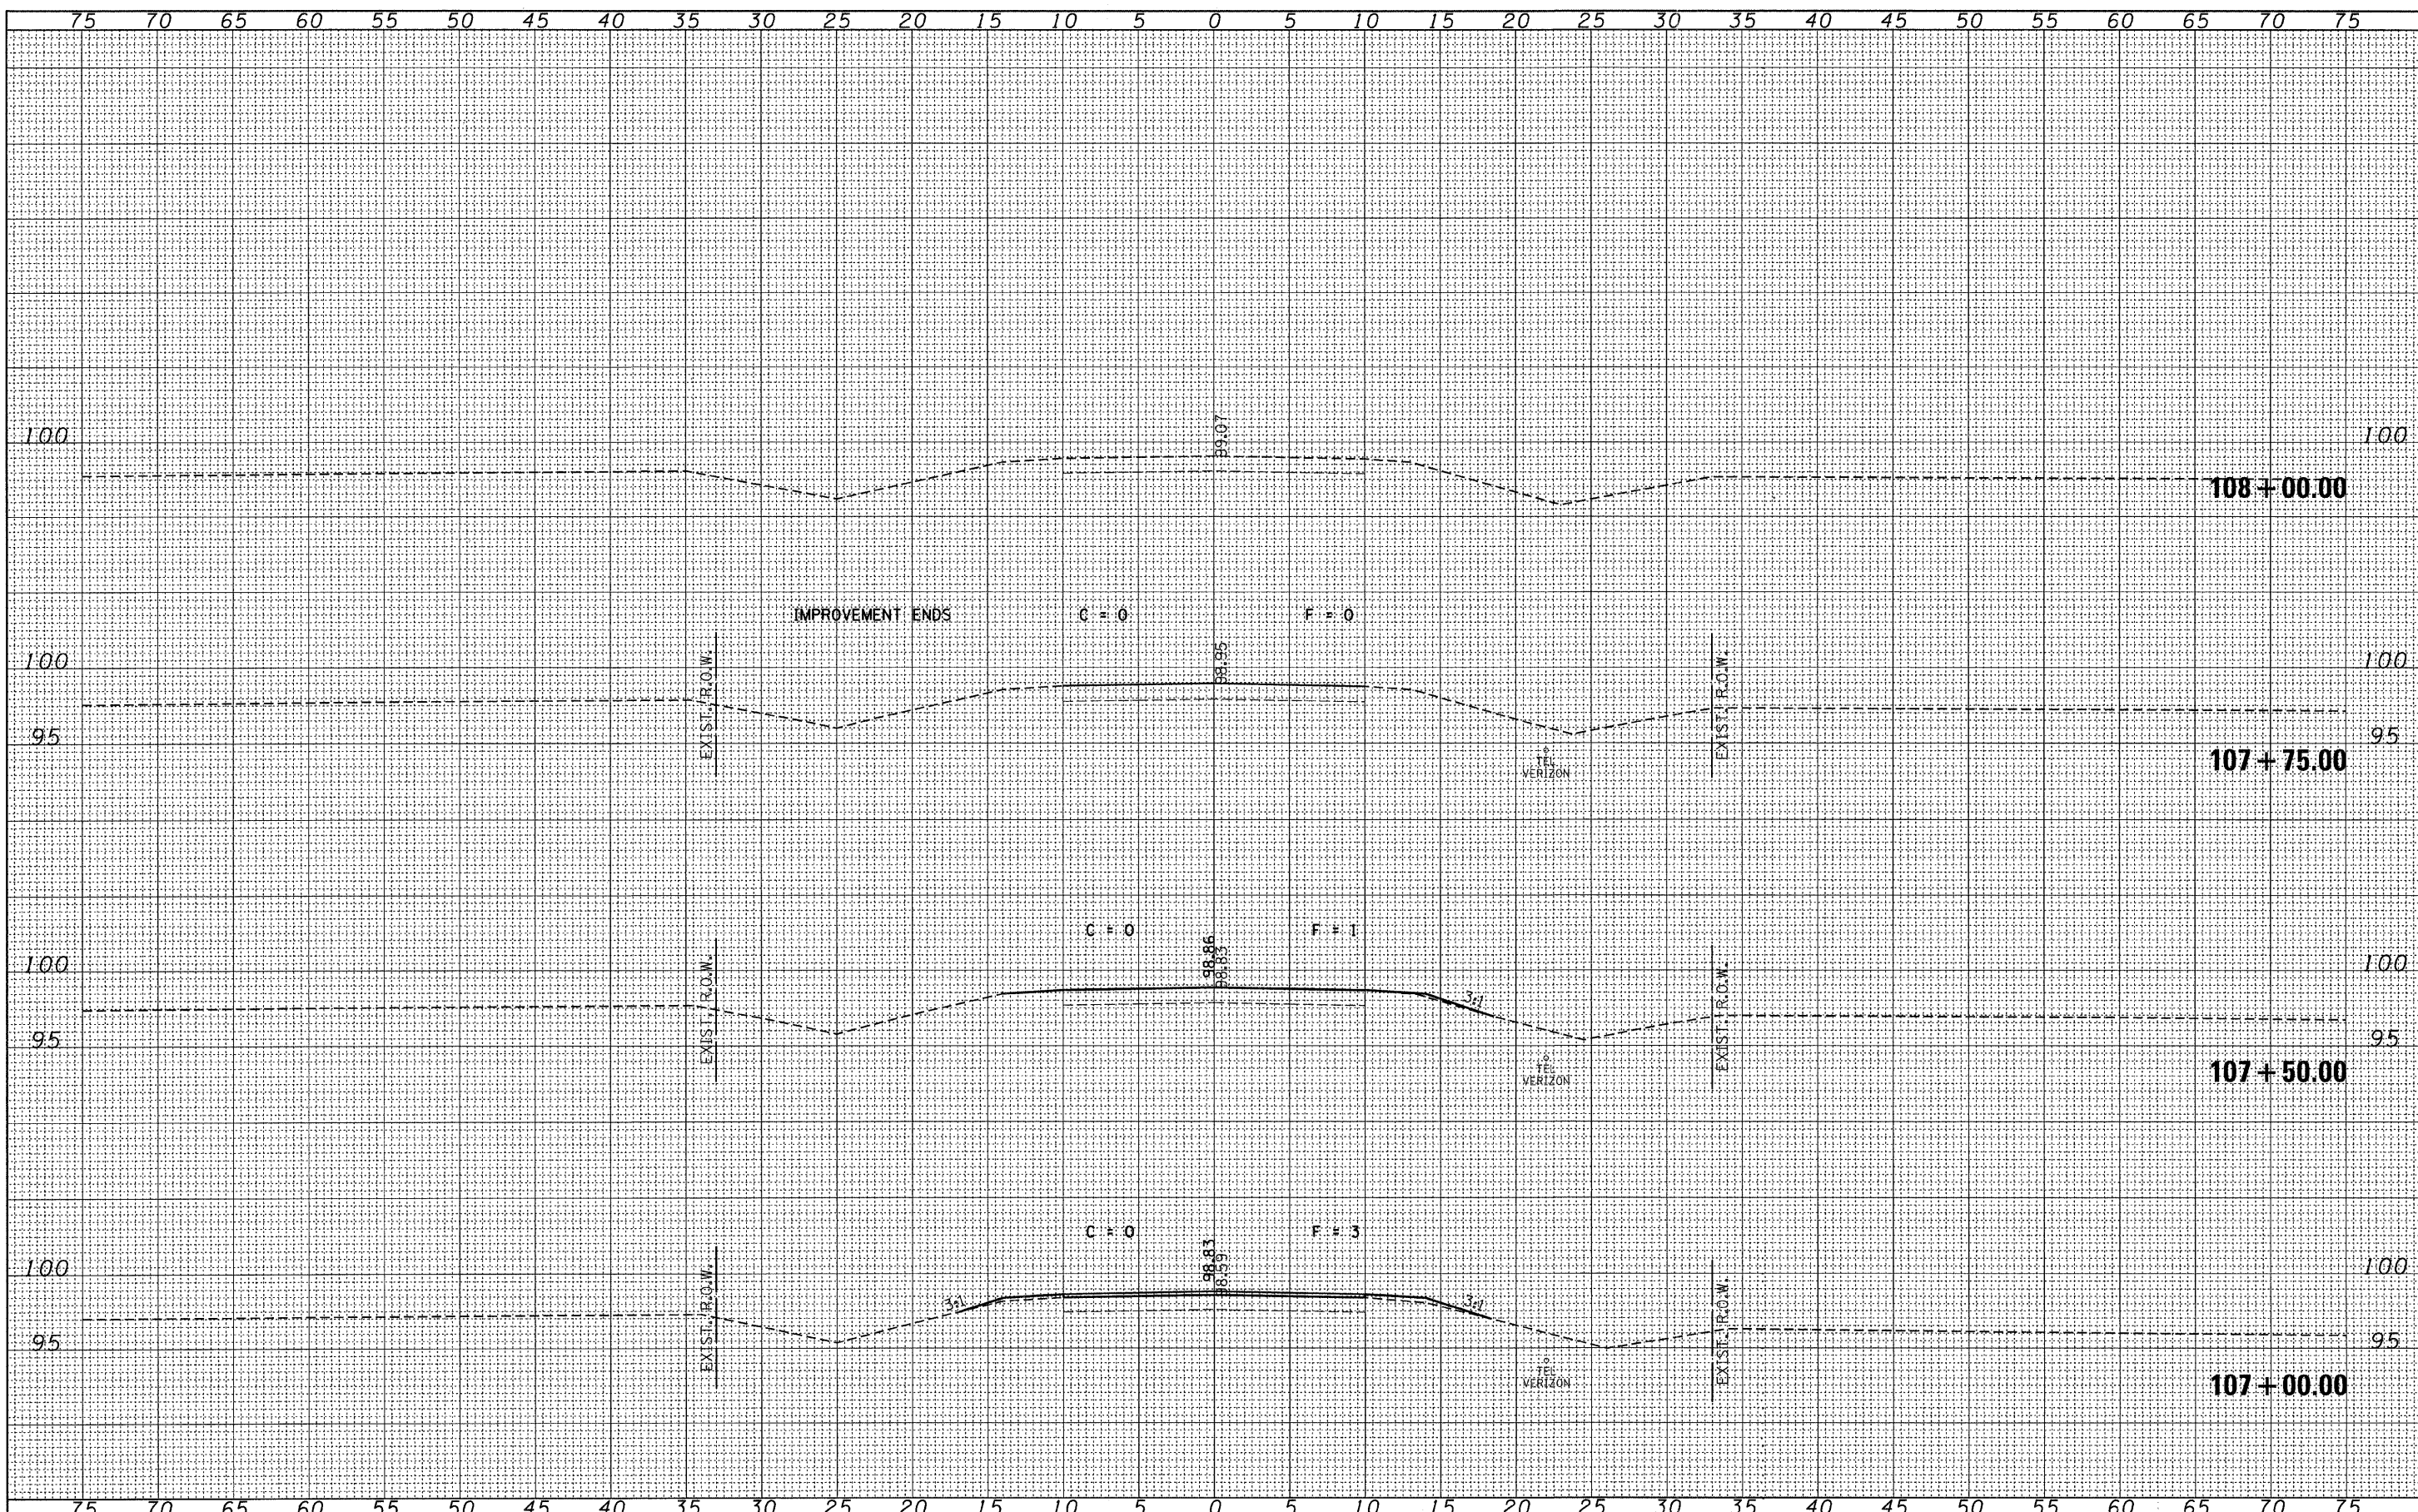

FILE NAME = 070432-sht-axs.dgn

USER NAME =	DESIGNED - J.W.F.	REVISED -
	DRAWN - D.T.M.	REVISED - TWK
PLOT SCALE =	CHECKED - S.W.M.	REVISED - L.F.S.
PLOT DATE = 5/6/2009	DATE - 12/20/07	REVISED - 04/22/09

**STATE OF ILLINOIS**  
**FORD COUNTY HIGHWAY DEPARTMENT**

**HLR** HAMPTON, LENZINI & RENWICK, INC.  
CIVIL & STRUCTURAL ENGINEERS  
LAND SURVEYORS

**1500 E.**  
**CROSS SECTIONS**

C.H.	SECTION	COUNTY	TOTAL SHEETS	SHEET NO.
26	09-00106-00-BR	FORD	32	9
FED. ROAD DIST. NO.		ILLINOIS FED. AID PROJECT		CONTRACT NO. 87411

SCALE: SHEET NO. OF SHEETS STA. 107+00.00 TO STA. 108+00.00