


DATE	
BY	
FINAL SURVEY	
REVISIONS	
NOTE BOOK	
AREAS CHECKED	
NO.	

DATE	
BY	
ORIGINAL SURVEY	
REVISIONS	
NOTE BOOK	
AREAS CHECKED	
NO.	

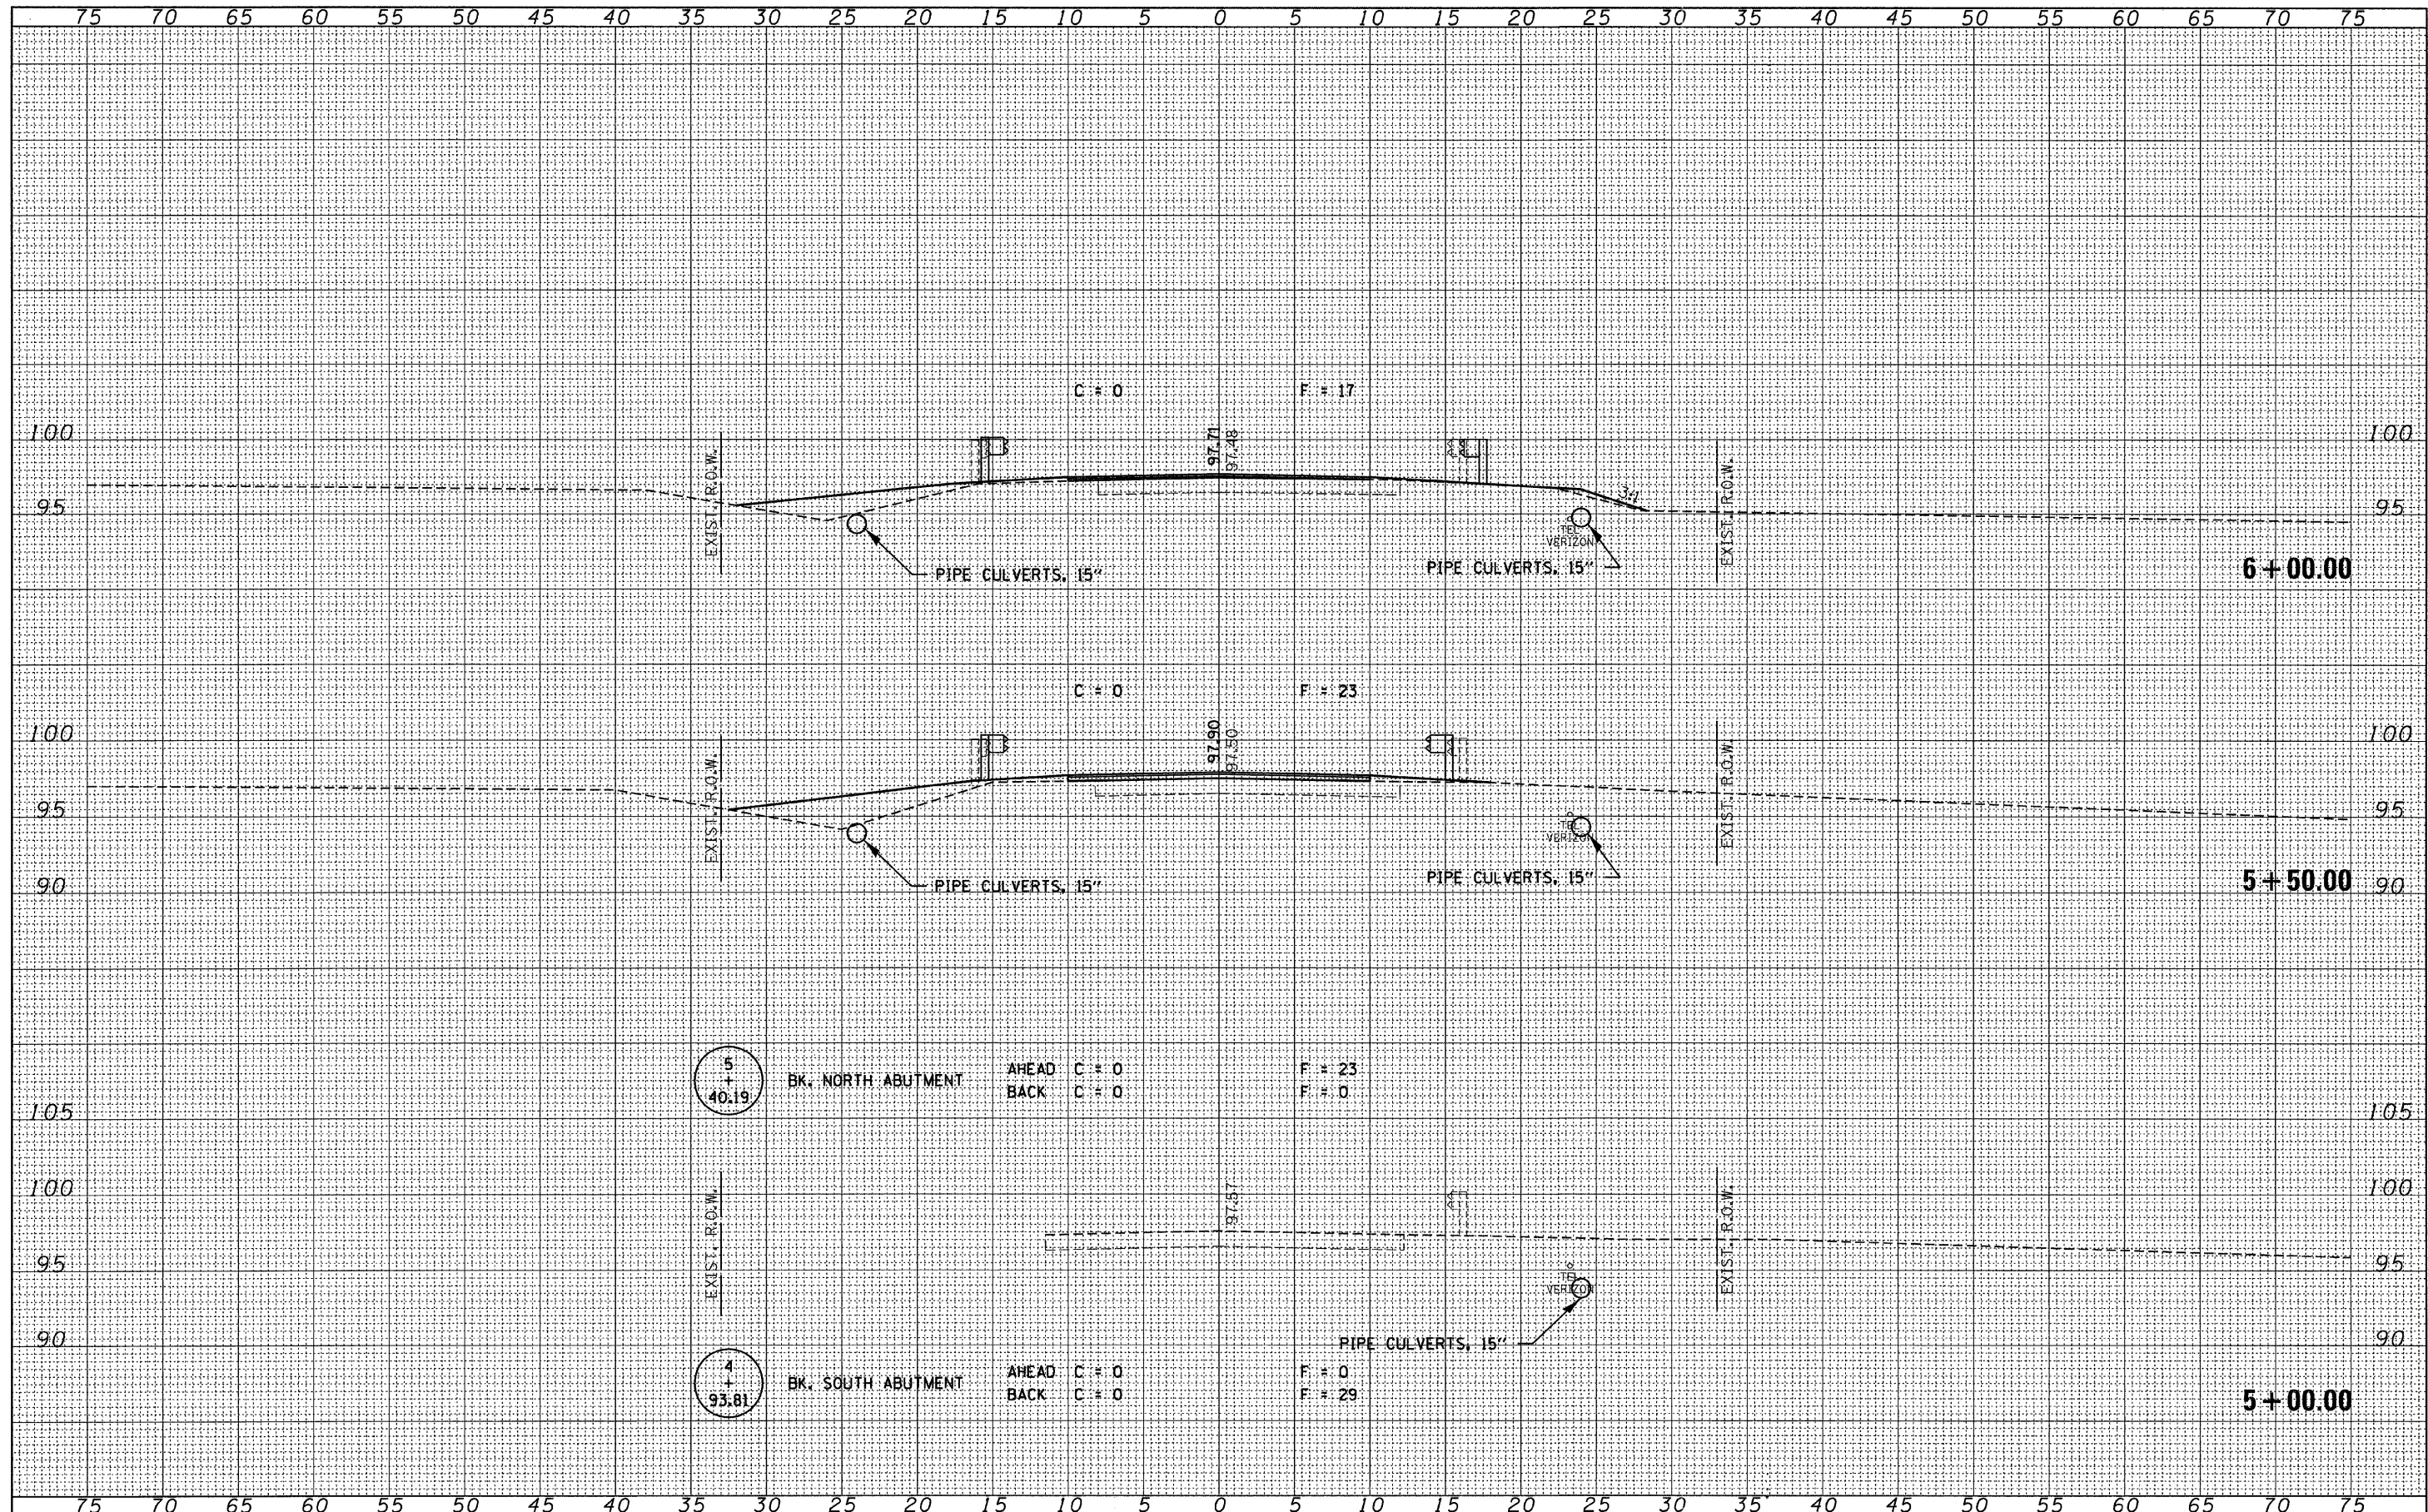

FILE NAME = 070435-sht-sxs.dgn

USER NAME =

DESIGNED - J.W.F.  
DRAWN - D.T.M.  
CHECKED - S.W.M.  
DATE - 12/26/07

REVISED -  
REVISED - TWK  
REVISED - L.F.S.  
REVISED - 04/22/09

STATE OF ILLINOIS  
FORD COUNTY HIGHWAY DEPARTMENT

**HLR** HAMPTON, LENZINI & RENWICK, INC.  
CIVIL & STRUCTURAL ENGINEERS  
LAND SURVEYORS

1500 E.  
CROSS SECTIONS  
SCALE: SHEET NO. OF SHEETS STA. 5+00.00 TO STA. 6+00.00

C.H.	SECTION	COUNTY	TOTAL SHEETS	SHEET NO.
26	09-00107-00-BR	FORD	32	12
CONTRACT NO. 87411				
FED. ROAD DIST. NO. [ILLINOIS] FED. AID PROJECT				