


P:\2005\030055A\030055-INTERCONNECT.dwg 6/3/2009 8:56:36 AM CDT

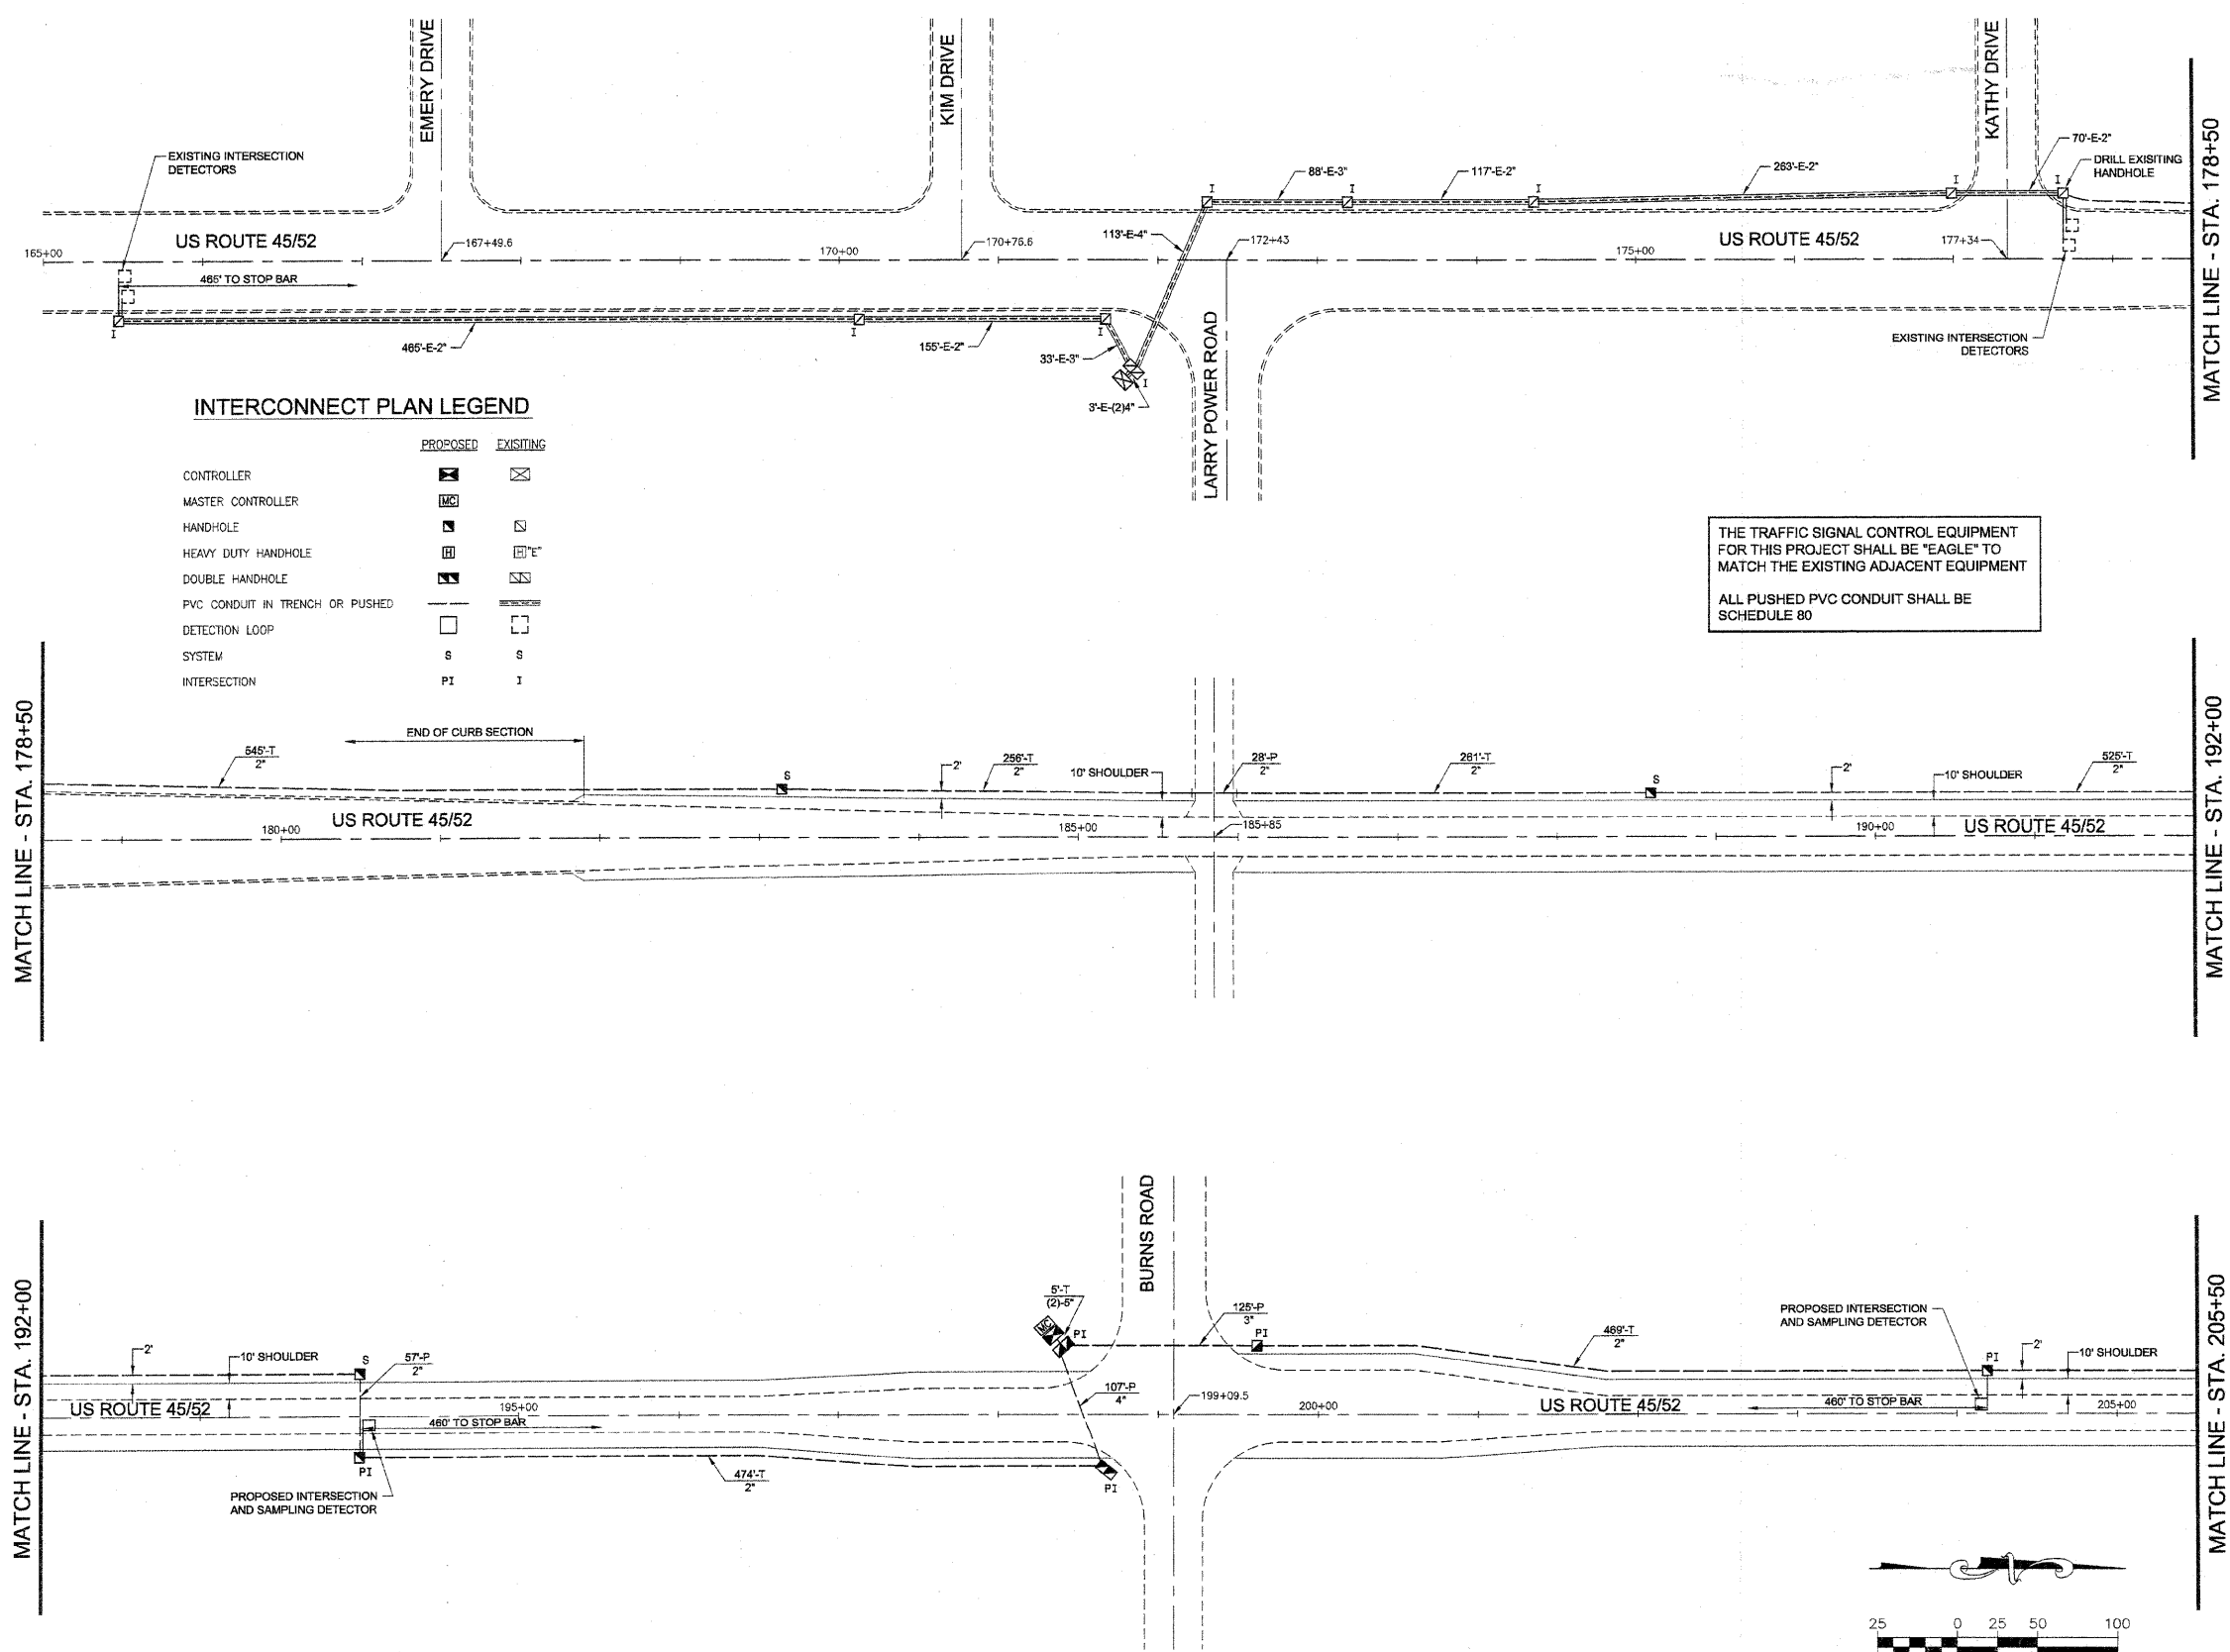


INTERCONNECT PLAN LEGEND

	PROPOSED	EXISTING
CONTROLLER		
MASTER CONTROLLER		
HANDHOLE		
HEAVY DUTY HANDHOLE		
DOUBLE HANDHOLE		
PVC CONDUIT IN TRENCH OR PUSHED		
DETECTION LOOP		
SYSTEM	S	S
INTERSECTION	PI	I

THE TRAFFIC SIGNAL CONTROL EQUIPMENT FOR THIS PROJECT SHALL BE "EAGLE" TO MATCH THE EXISTING ADJACENT EQUIPMENT

ALL PUSHED PVC CONDUIT SHALL BE SCHEDULE 80

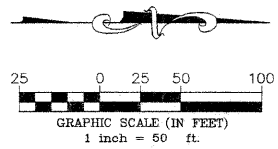

FAU#	SECTION	COUNTY	TOTAL SHEETS	SHEET NO.
*	**	KANKAKEE	41	21
CONTRACT NO. 87414				
FED. ROAD DIST. NO. ILLINOIS FED. AID PROJECT				
* BURNS ROAD WEST - FAU 6212				
** 03-00058-00-FP				
 TYSON ENGINEERING, INC. CONSULTING CIVIL ENGINEERS AND SURVEYORS DESIGN FIRM LICENSE #164-001136 367 SOUTH SCHUYLER AVENUE KANKAKEE, ILLINOIS 60901 PHONE (815) 932-7406				
This document and the ideas and designs incorporated herein, as an instrument of professional service, is the property of Tyson Engineering Inc. and is not to be used in whole or in part, for any other project without written authorization of Tyson Engineering Inc. Do not scale drawings. Use dimensions only. Contractor shall be responsible for verifying all dimensions. Information herein and herein is confidential.				
REVISIONS				
NO.	DATE	BY	DESCRIPTION	
1	3/12/07	MRG	PER IDOT REVIEW	
2	4/13/07	MRG	PER IDOT REVIEW	
3	4/9/09	MRG	PHASING	
INTERCONNECT CONDUIT PLAN				
PROPOSED IMPROVEMENTS FOR BURNS ROAD WEST FROM BURNING BUSH DRIVE TO U.S. ROUTE 45/52				
SECTION 03-00058-00-FP				
DATE:	1/29/07	JOB NO.	E05055	
SCALE:	HORZ.: 1"=50'	FILE NO.		
	VERT.: N/A			
DRAWN BY:	MRG	SHEET	21	
CHECKED BY:	SRM		41	