


P:\2005\ED05055A\DWG\ED05055-XSECT-10x5.dwg 4/9/2009 11:59:54 AM CDT

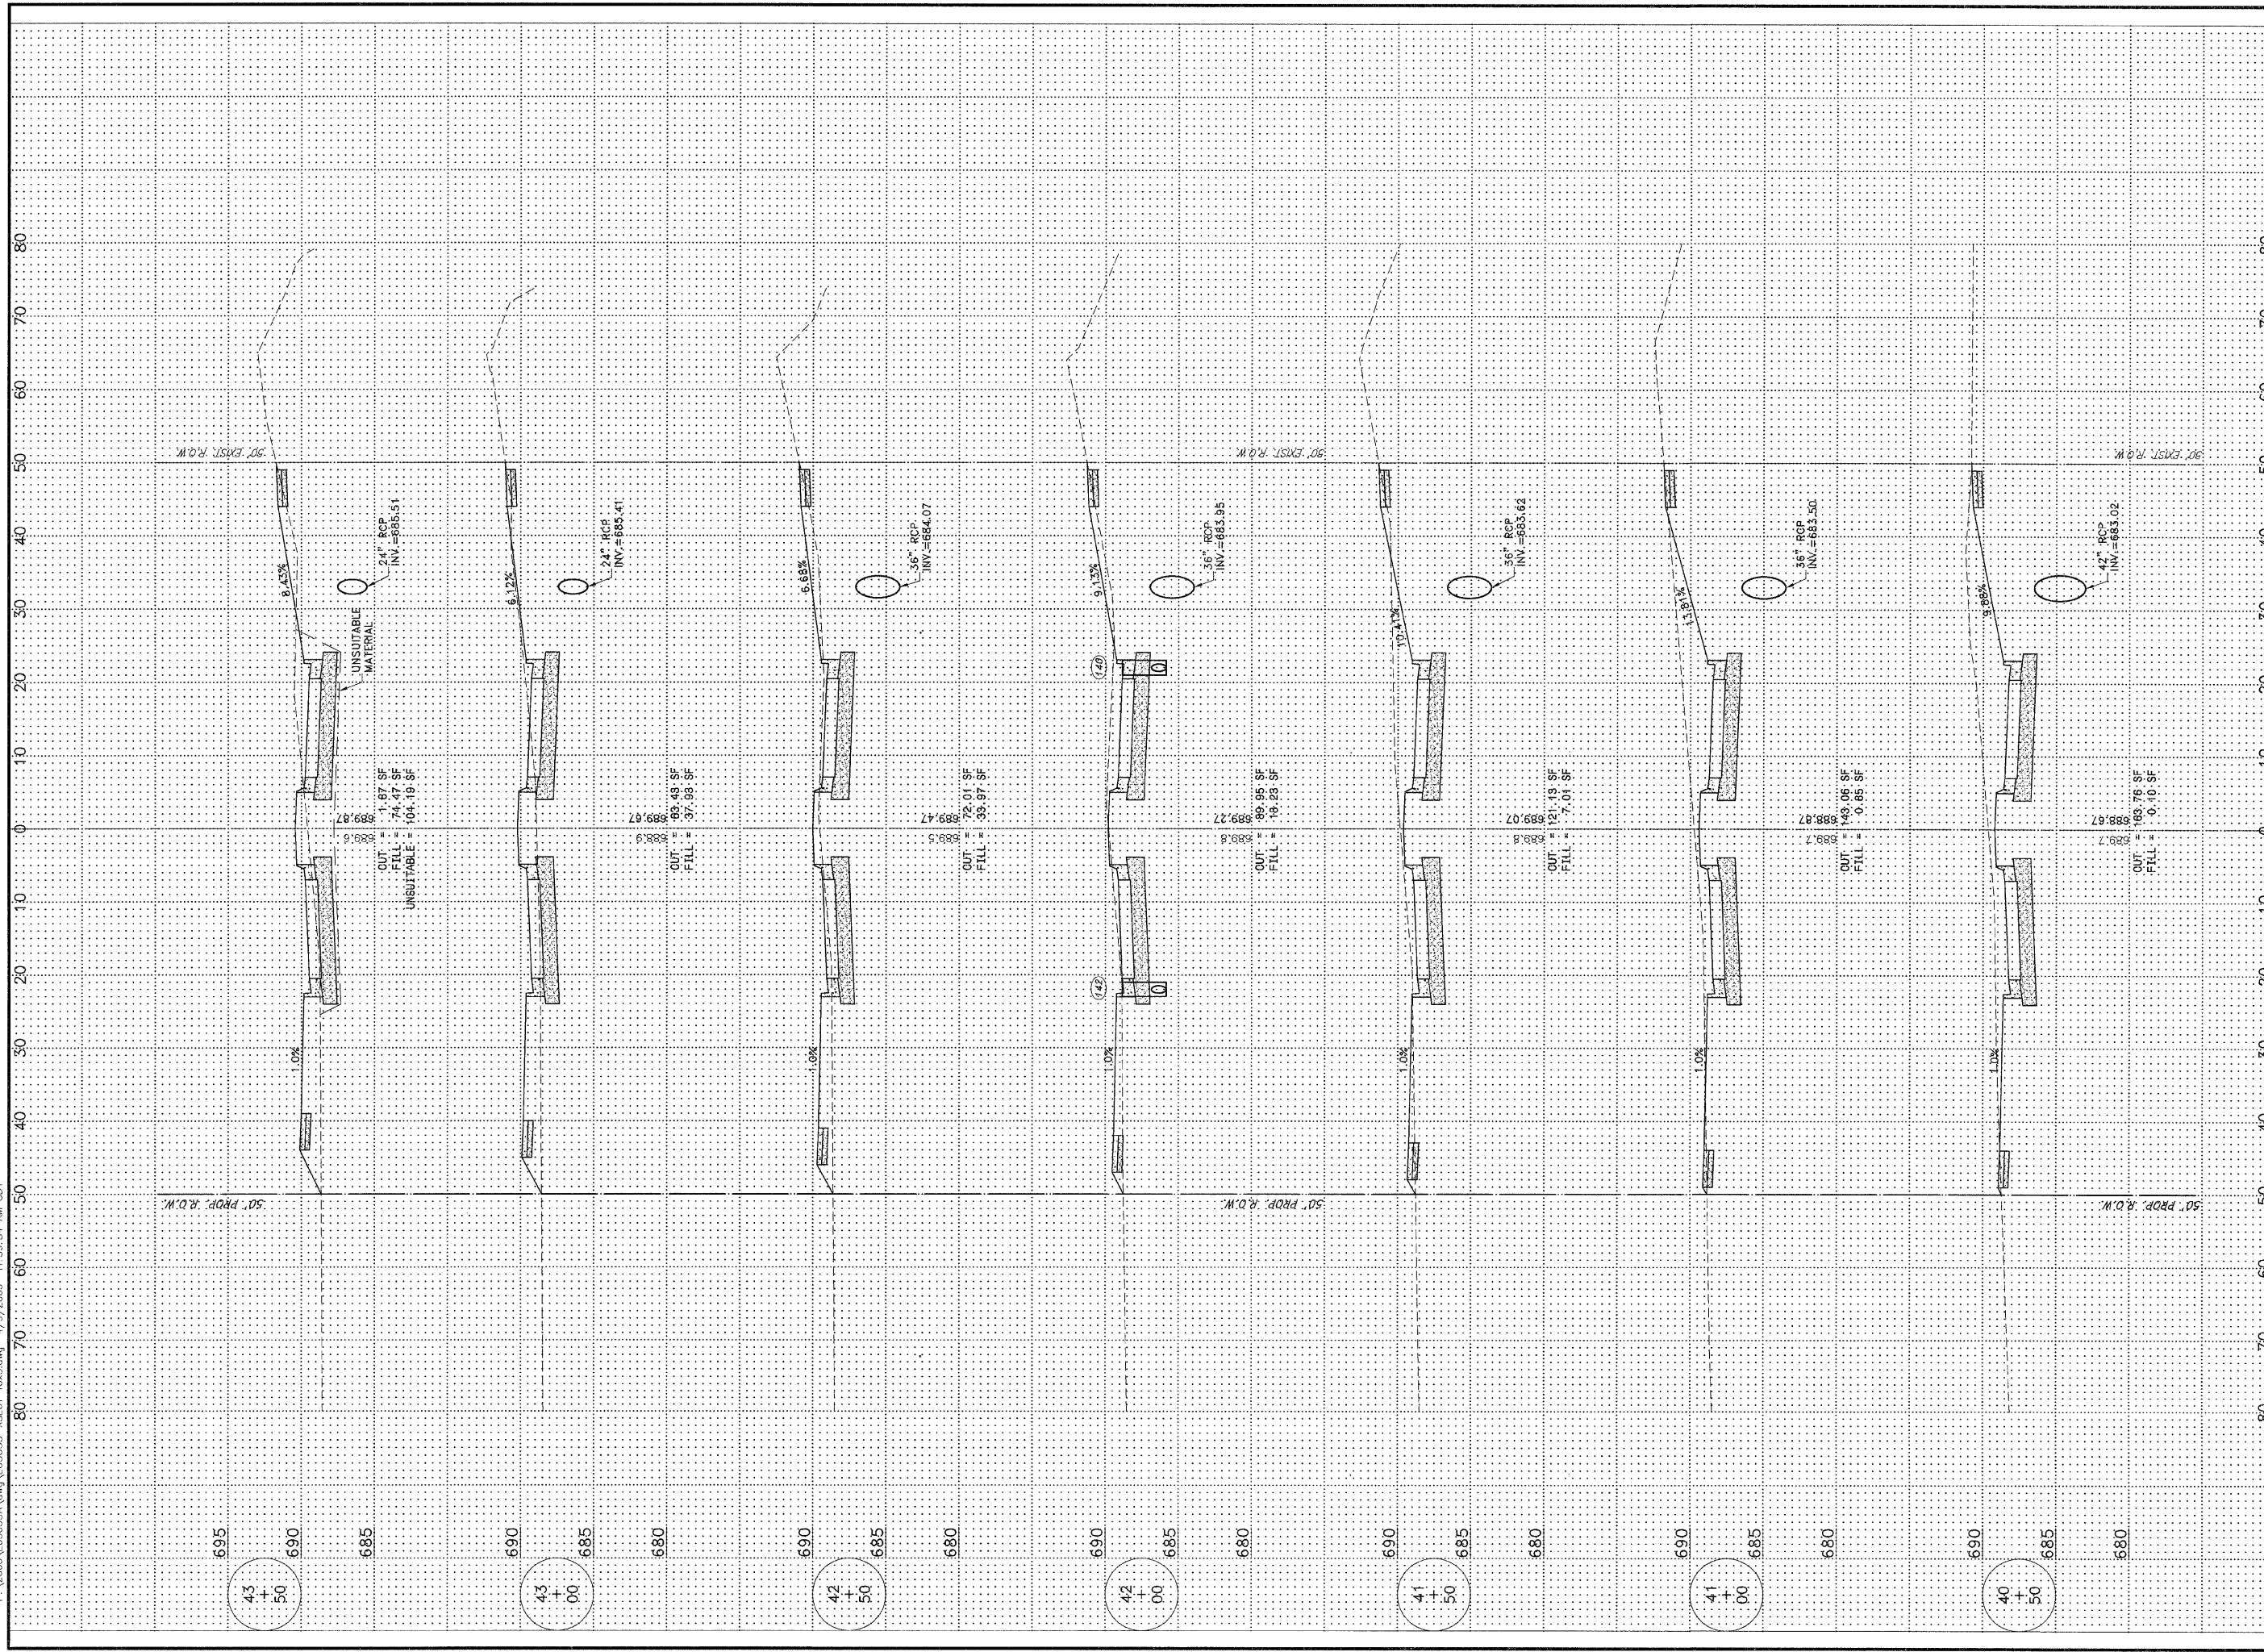

FAU NO.	SECTION	COUNTY	TOTAL SHEETS	SHEET NO.												
*	**	KANKAKEE	41	36												
CONTRACT NO. 87414																
FED. ROAD DIST. NO. ILLINOIS FED. AID PROJECT																
* BURNS ROAD WEST - FAU 6212																
** 03-00058-00-FP																
TYSON ENGINEERING, INC. CONSULTING CIVIL ENGINEERS LAND SURVEYORS DESIGN FIRM LICENSE # 184-001136 367 SOUTH SCHUYLER AVENUE KANKAKEE, ILLINOIS 60901 PHONE (815) 932-7406																
This document and the ideas and designs incorporated herein, as an instrument of professional service, is the property of Tyson Engineering Inc. and is not to be used in whole or in part, for any other project without written authorization of Tyson Engineering Inc. Do not scale drawings. Use dimensions only. Contractor shall be responsible for verifying all dimensions. Information herein and herein is confidential.																
REVISIONS <table border="1" style="width: 100%; border-collapse: collapse;"> <thead> <tr> <th style="width: 5%;">NO.</th> <th style="width: 15%;">DATE</th> <th style="width: 10%;">BY</th> <th style="width: 70%;">DESCRIPTION</th> </tr> </thead> <tbody> <tr> <td>1</td> <td>3/12/07</td> <td>MRG</td> <td>PER IDOT REVIEW</td> </tr> <tr> <td>3</td> <td>4/9/09</td> <td>MRG</td> <td>PHASING</td> </tr> </tbody> </table>					NO.	DATE	BY	DESCRIPTION	1	3/12/07	MRG	PER IDOT REVIEW	3	4/9/09	MRG	PHASING
NO.	DATE	BY	DESCRIPTION													
1	3/12/07	MRG	PER IDOT REVIEW													
3	4/9/09	MRG	PHASING													
BURNS ROAD WEST CROSS SECTION STA. 40+50 TO STA. 43+50																
PROPOSED IMPROVEMENTS FOR BURNS ROAD WEST FROM BURNING BUSH DRIVE TO U.S. ROUTE 45/52																
PROJECT: SECTION 03-00058-00-FP																
DATE: 1/29/07		JOB NO. E05055														
SCALE: HORZ.: 1"=10'		FILE NO.														
VERT.: 1"=5'		SHEET														
DRAWN BY: MRG		36														
CHECKED BY: SRM		41														