


P:\2005\E05055A\dwg\E05055-XSECT-10x5.dwg 4/9/2009 11:59:54 AM GDT

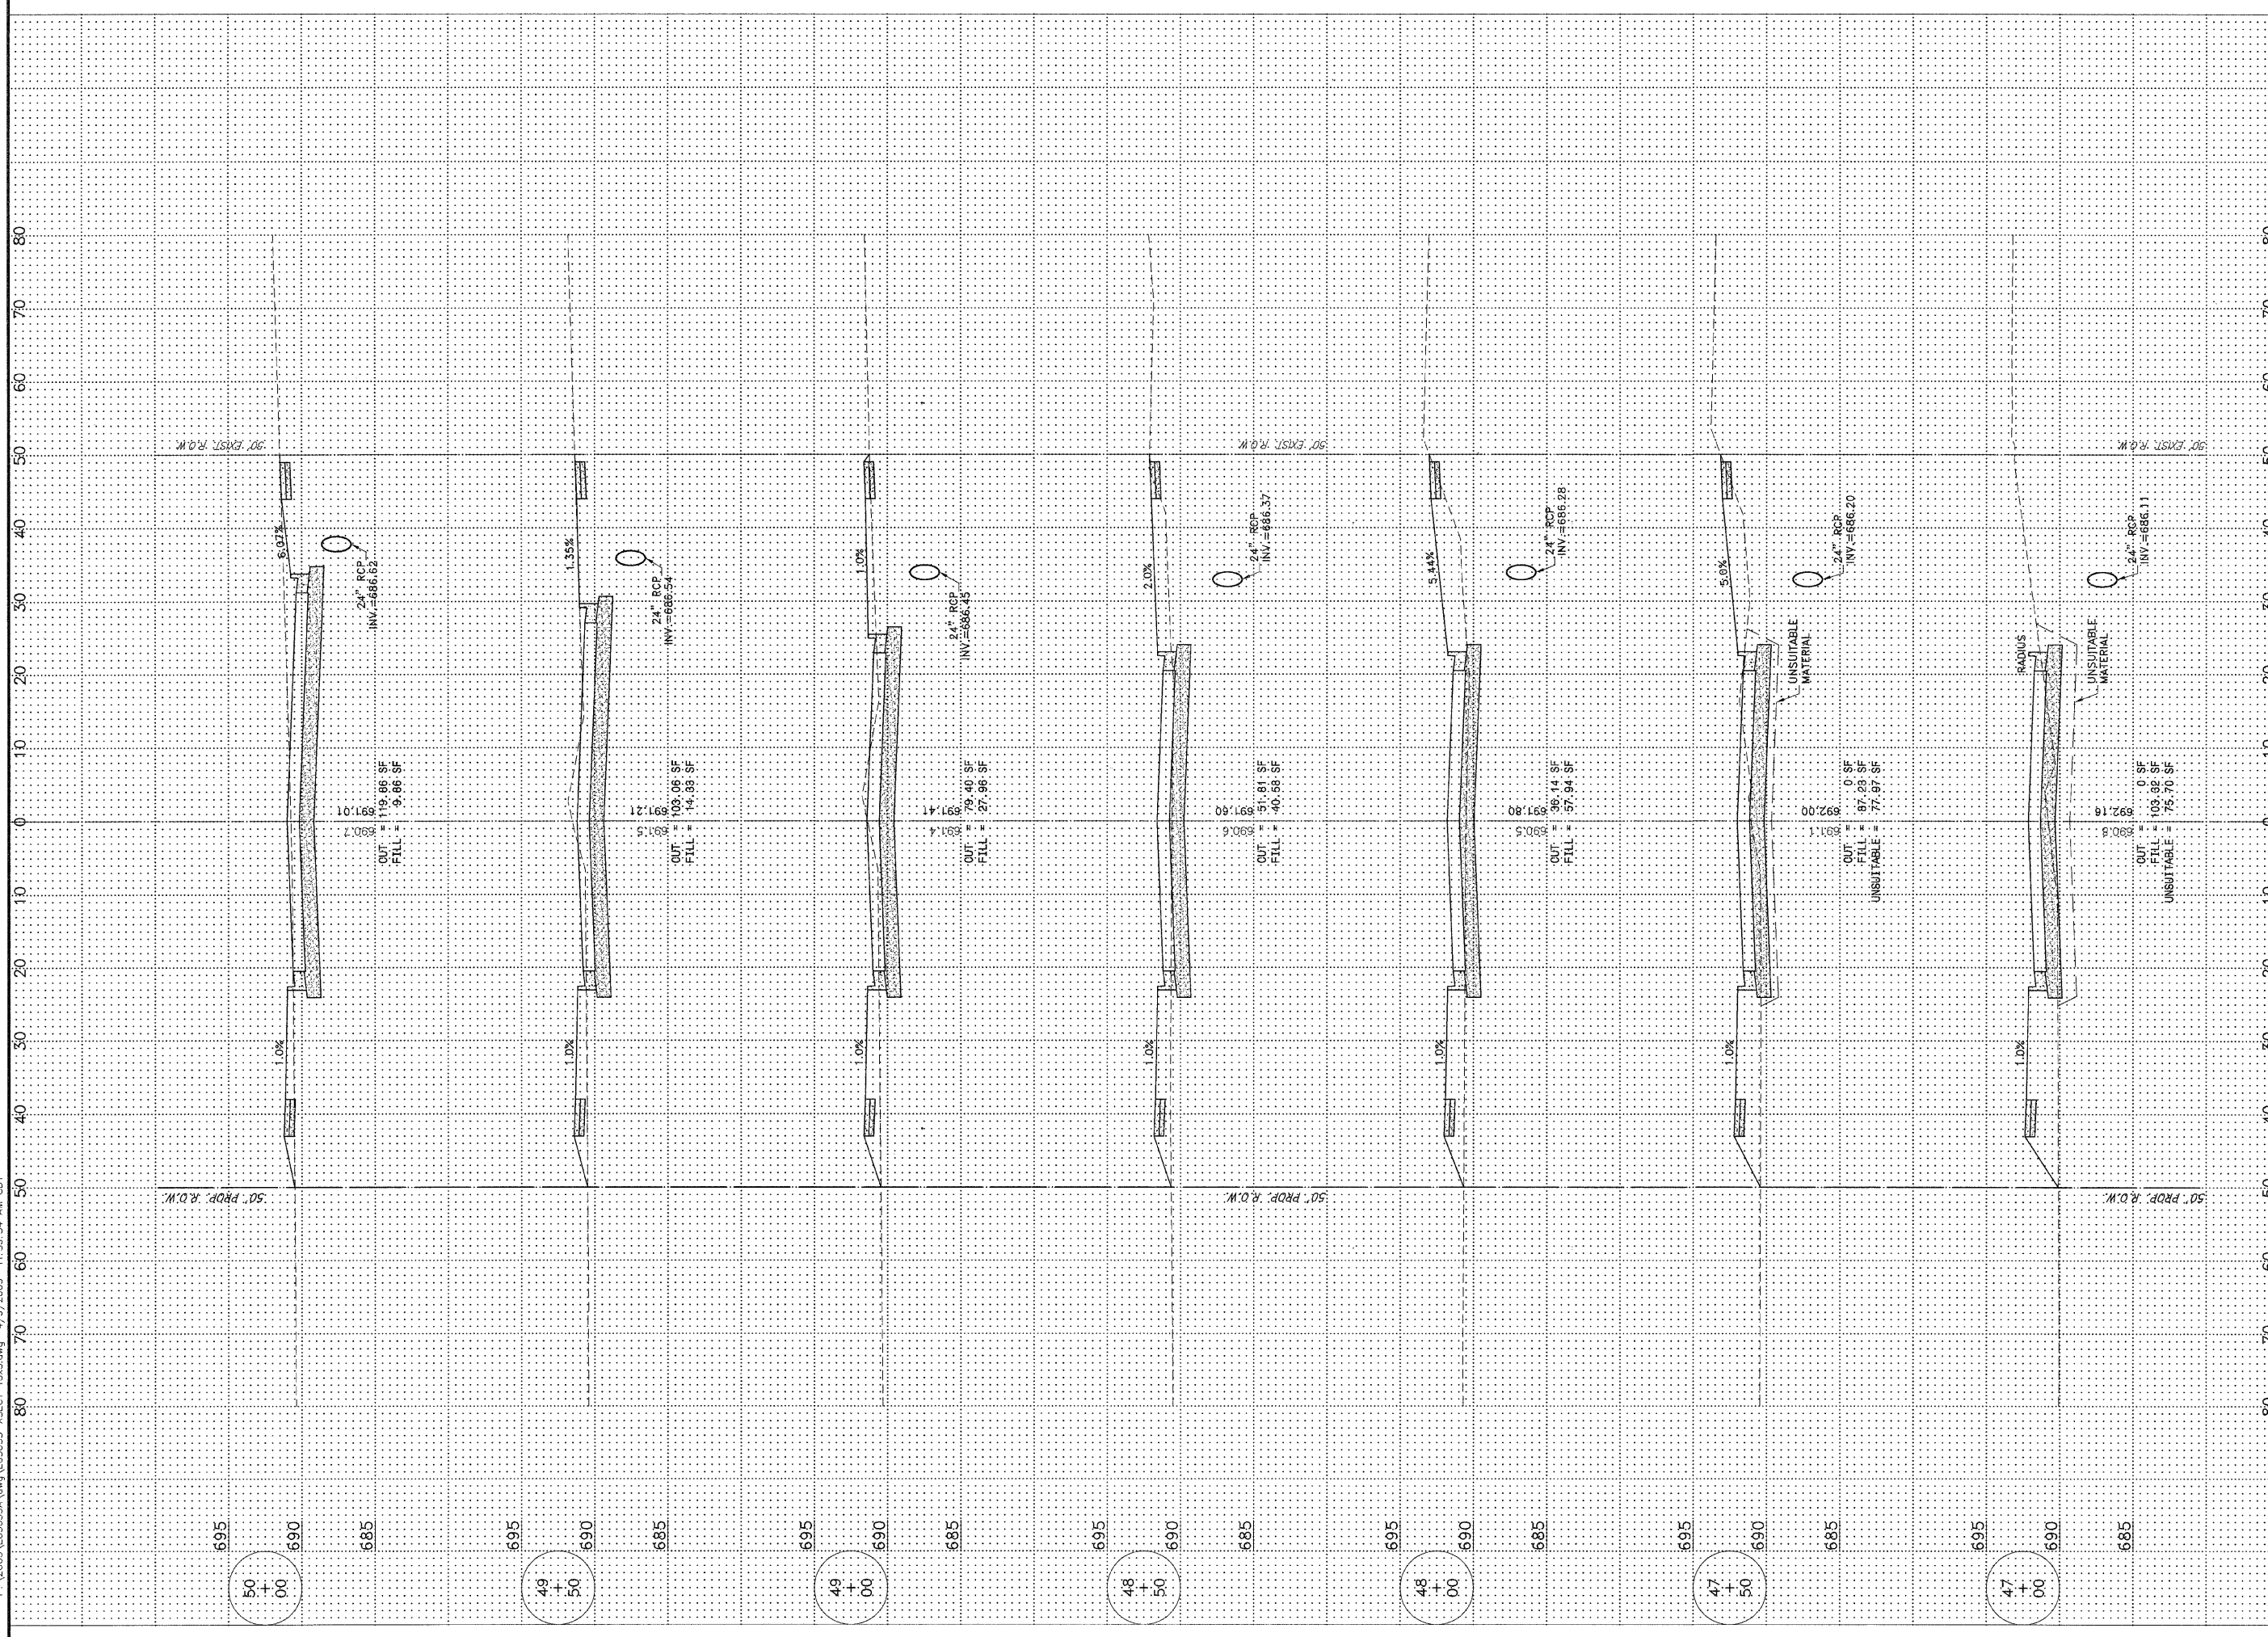

FAU RE	SECTION	COUNTY	TOTAL SHEETS
*	**	KANKAKEE	41
CONTRACT NO. 87414			
FED. ROAD DIST. NO. ILLINOIS FED. AID PROJECT			
* BURNS ROAD WEST - FAU 6212			
** 03-00058-00-FP			

TYSON ENGINEERING, INC.
 CONSULTING CIVIL ENGINEERS AND SURVEYORS
 DESIGN FIRM LICENSE #164-001136
 367 SOUTH SCHUYLER AVENUE
 KANKAKEE, ILLINOIS 60901
 PHONE (815) 932-7406

This document and the ideas and designs incorporated herein, as an instrument of professional service, is the property of Tyson Engineering Inc. and is not to be used in whole or in part, for any other project without written authorization of Tyson Engineering Inc.

Do not scale drawings. Use dimensions only. Contractor shall be responsible for verifying all dimensions.

Information herein and herein is confidential.

REVISIONS			
NO.	DATE	BY	DESCRIPTION
1	3/12/07	MRG	PER IDOT REVIEW
3	4/9/09	MRG	PHASING

BURNS ROAD WEST
 CROSS SECTION
 STA. 47+00 TO STA. 50+00

PROPOSED IMPROVEMENTS FOR
BURNS ROAD WEST
 FROM BURNING BUSH DRIVE
 TO U.S. ROUTE 45/52

SECTION 03-00058-00-FP	
DATE: 1/29/07	JOB NO. E05055
SCALE: HORIZ.: 1"=10' VERT.: 1"=5'	FILE NO.
DRAWN BY: MRG	SHEET 38
CHECKED BY: SRM	41