


P:\2005\EO5055A.dwg\EO5055-XSECT-10x5.dwg 4/9/2009 1:17:02 PM CDT

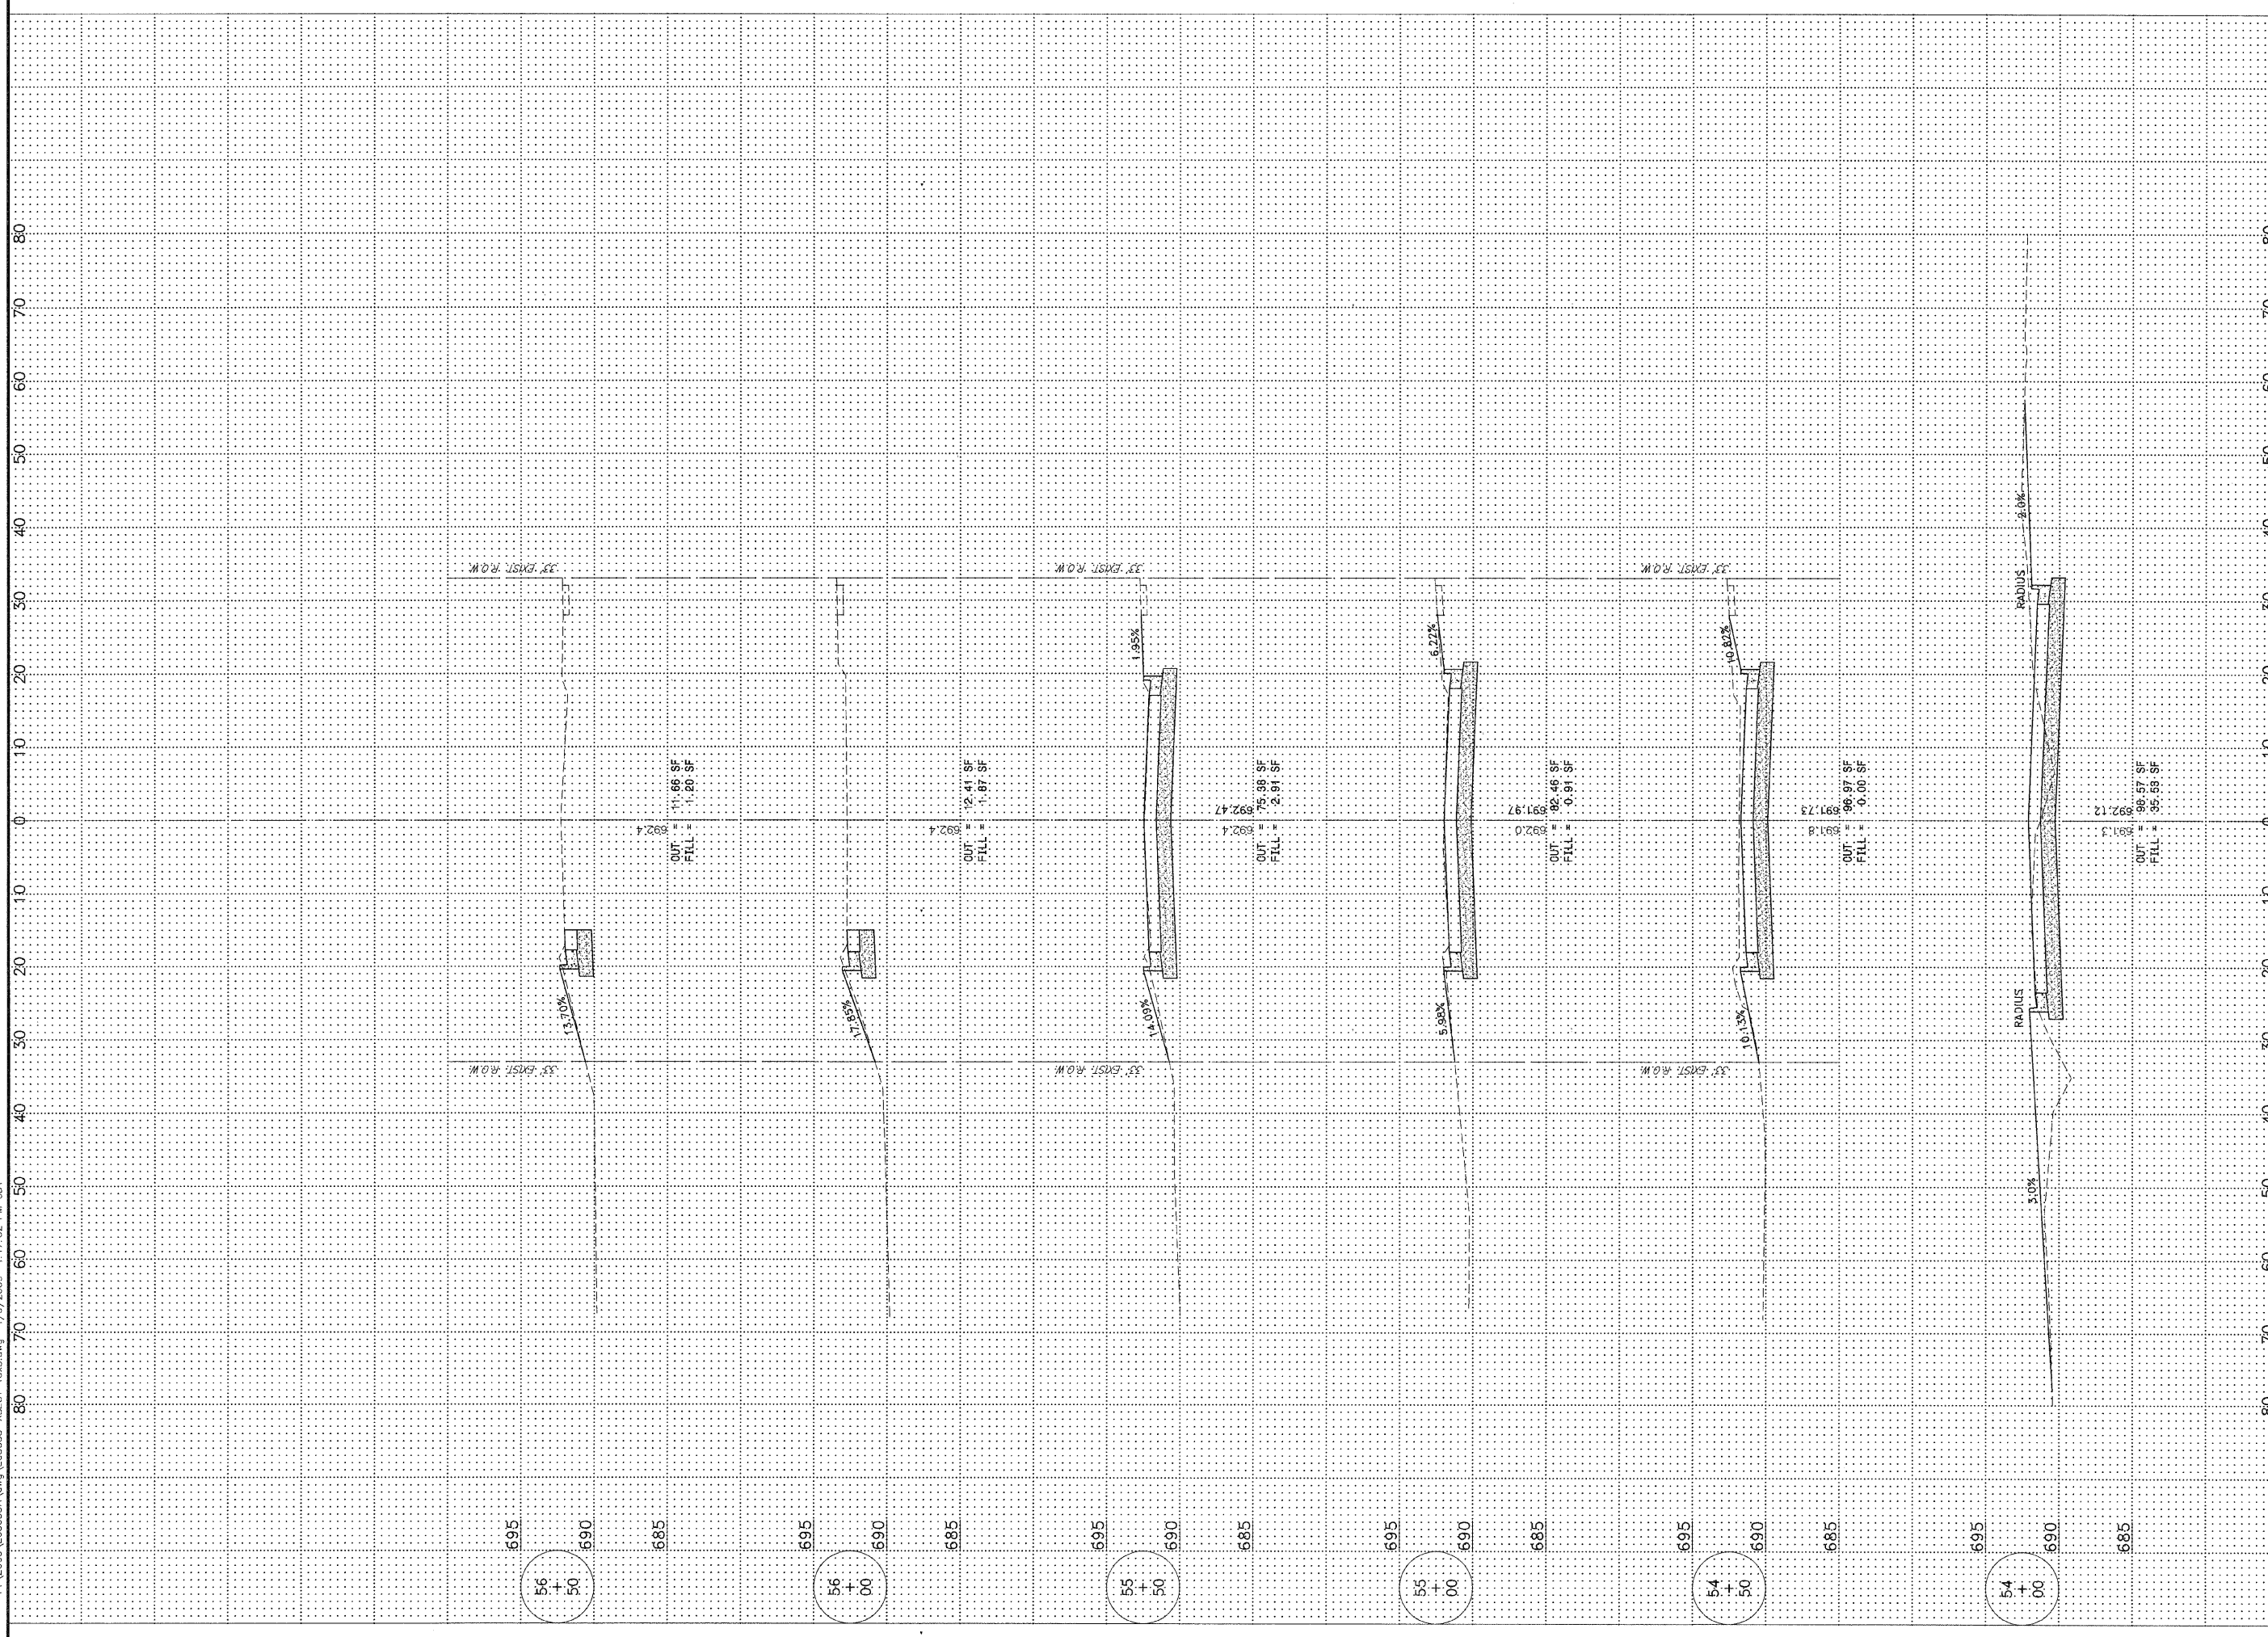

| FULL SHEET NO. | SECTION | COUNTY | TOTAL SHEETS |
|----------------|---------|----------|--------------|
| * | ** | KANKAKEE | 41 |

CONTRACT NO. 87414
 FED. ROAD DIST. NO. ILLINOIS FED. AID PROJECT
 * BURNS ROAD WEST - FAJ 6212
 ** 03-00058-00-FP

TYSON ENGINEERING, INC.
 CONSULTING CIVIL ENGINEERS
 DESIGN FIRM LICENSE #164-001136
 367 SOUTH SCHUYLER AVENUE
 KANKAKEE, ILLINOIS 60901
 PHONE (815) 932-7406

This document and the ideas and designs incorporated herein, as an instrument of professional service, is the property of Tyson Engineering Inc. and is not to be used in whole or in part, for any other project without written authorization of Tyson Engineering Inc.
 Do not scale drawings. Use dimensions only.
 Contractor shall be responsible for verifying all dimensions.
 Information herein and herein is confidential.

REVISIONS

| NO. | DATE | BY | DESCRIPTION |
|-----|---------|-----|-----------------|
| 1 | 3/12/07 | MRC | PER IDOT REVIEW |
| 3 | 4/9/09 | MRC | PHASING |

BURNS ROAD EAST
 CROSS SECTION
 STA. 54+00 TO STA. 56+50

PROPOSED IMPROVEMENTS FOR
BURNS ROAD WEST
 FROM BURNING BUSH DRIVE
 TO U.S. ROUTE 45/52

SECTION
 03-00058-00-FP

| | |
|--------------------------------------|----------------|
| DATE: 1/29/07 | JOB NO. E05055 |
| SCALE: HORZ.: 1"=10' VERT.: 1"=5' | FILE NO. |
| DRAWN BY: MRC | SHEET 40 |
| CHECKED BY: SRM | 41 |