


P:\2005\E05055A.dwg\XSECT-105.dwg 4/9/2009 1:19:40 PM CDT

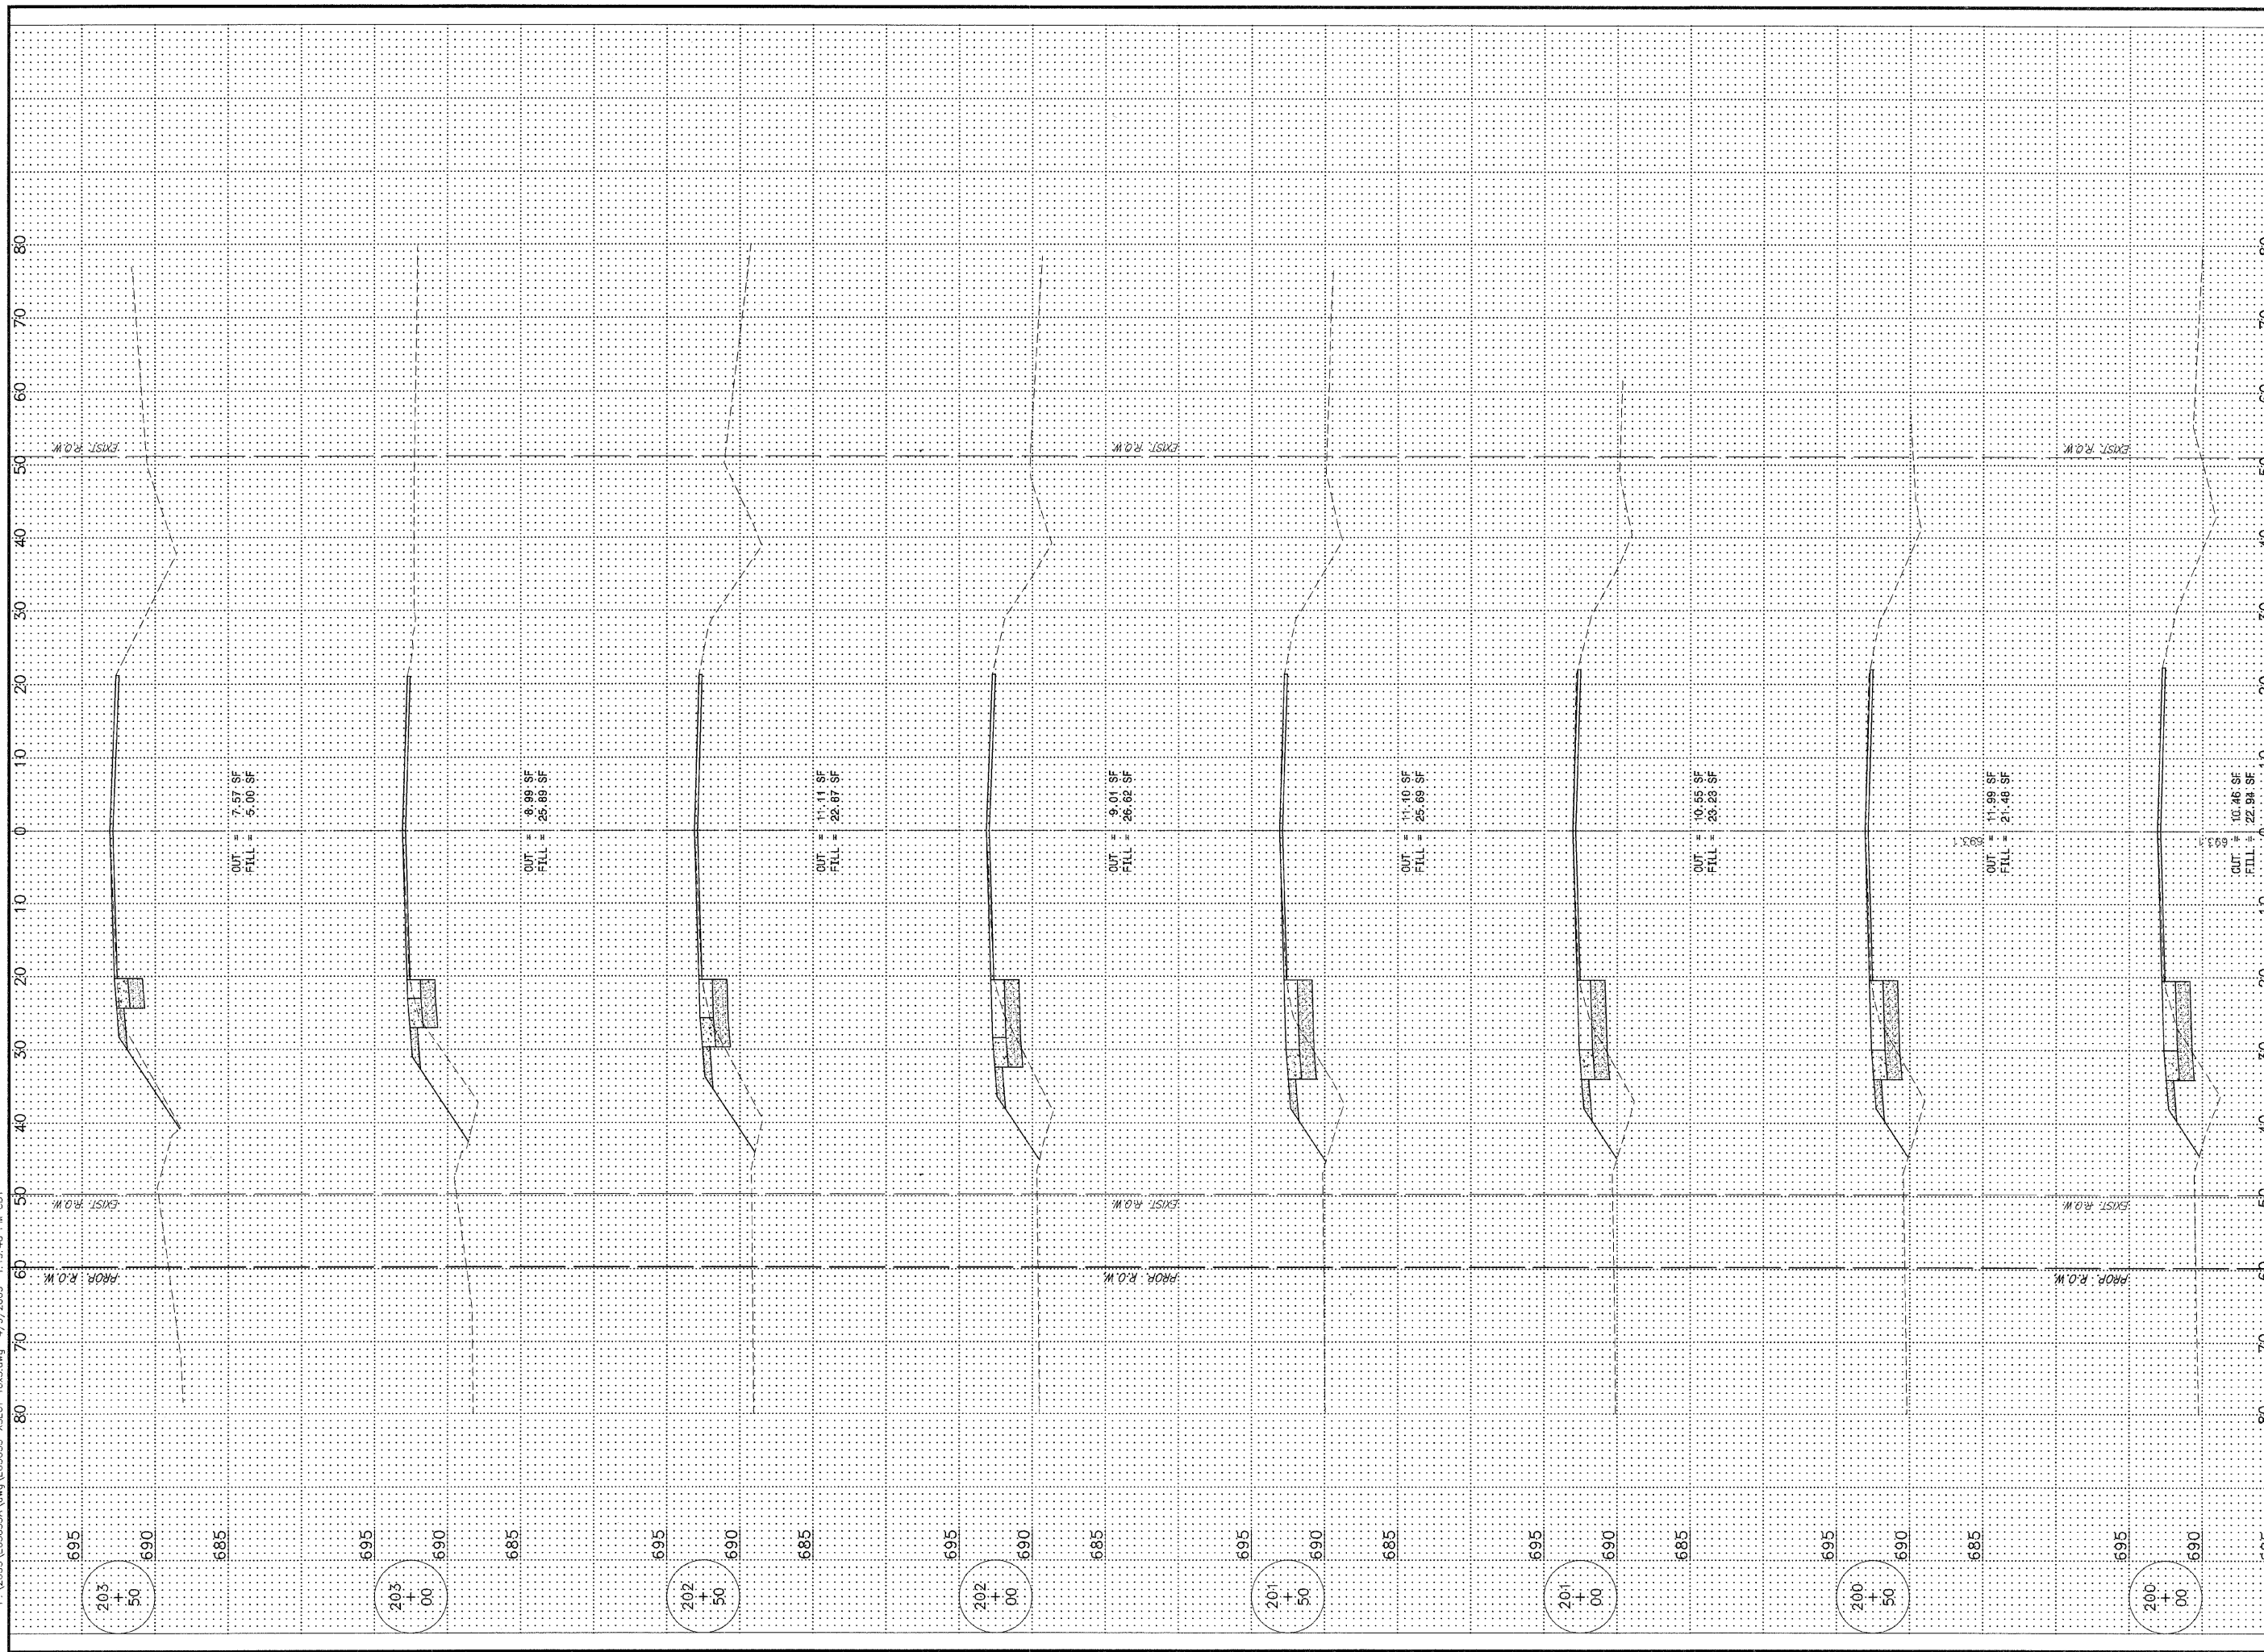

FAU RTE.	SECTION	COUNTY	TOTAL SHEETS	SHEET NO.
*	**	KANKAKEE	41	41
CONTRACT NO. 87414				
FED. ROAD DIST. NO.	ILLINOIS	FED. AID PROJECT		
* BURNS ROAD WEST - FAU 6212				
** 03-00058-00-FF				

TYSON ENGINEERING, INC.
 CONSULTING CIVIL ENGINEERS
 LAND SURVEYORS
 DESIGN FIRM LICENSE # 164-001136
 367 SOUTH SCHUYLER AVENUE
 KANKAKEE, ILLINOIS 60901
 PHONE (815) 932-7406

This document and the ideas and designs incorporated herein, as an instrument of professional service, is the property of Tyson Engineering Inc. and is not to be used in whole or in part, for any other project without written authorization of Tyson Engineering Inc.

Do not scale drawings. Use dimensions only. Contractor shall be responsible for verifying all dimensions.

Information herein and herein is confidential.

REVISIONS			
NO.	DATE	BY	DESCRIPTION
1	3/12/07	MRG	PER IDOT REVIEW
3	4/9/09	MRG	PHASING

US ROUTE 45/52
 CROSS SECTION
 STA. 200+00 TO STA. 203+50

**PROPOSED IMPROVEMENTS FOR
 BURNS ROAD WEST**
 FROM BURNING BUSH DRIVE
 TO U.S. ROUTE 45/52

SECTION
 03-00058-00-FF

DATE:	1/29/07	JOB NO.	E05055
SCALE:	HORZ.: 1"=10' VERT.: 1"=5'	FILE NO.	
DRAWN BY:	MRG	SHEET	41
CHECKED BY:	SRM		41