


• MATCH EXISTING SLOPE ON RIGHT SIDE OF EXISTING PAVEMENT

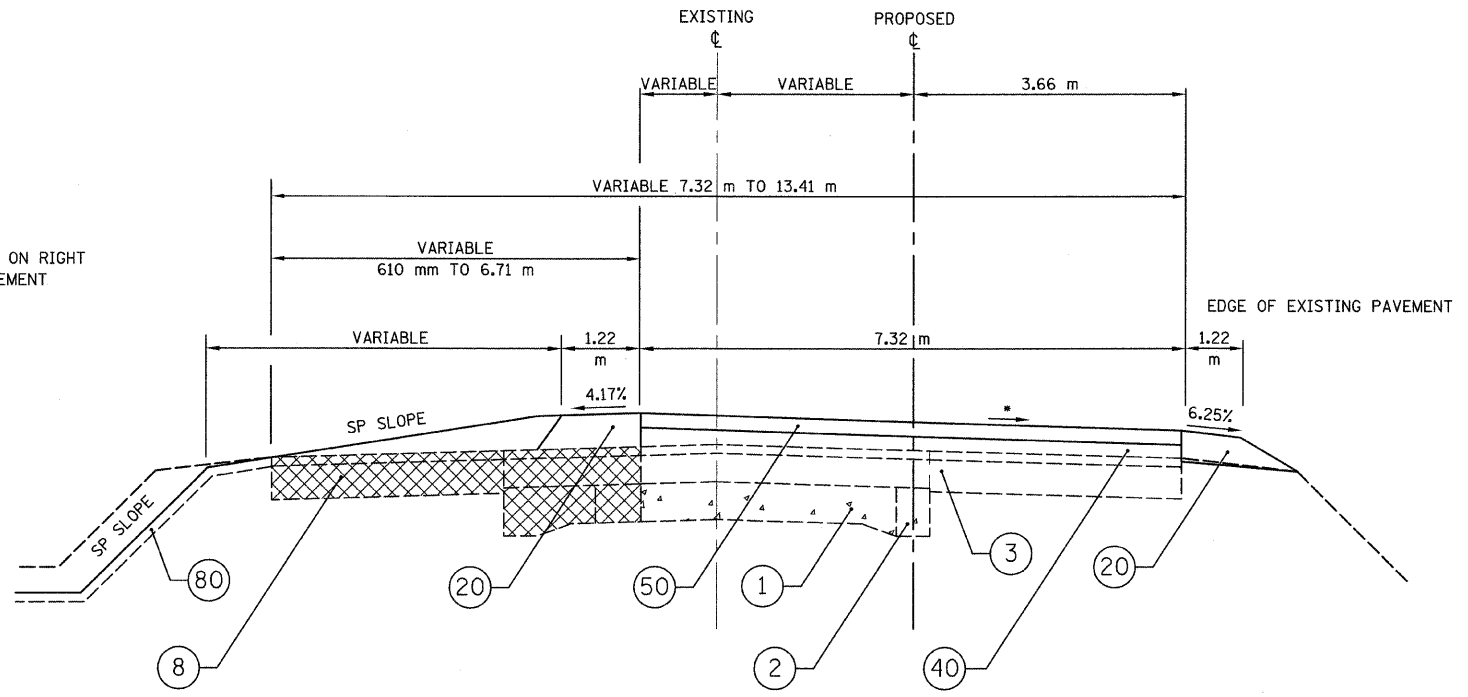

### FRONTAGE ROAD NO. 3

STA. 1+570 TO 1+793.78

#### LEGEND - EXISTING

- ① P.C.C. PAVEMENT
- ② P.C.C. WIDENING
- ③ FLEXIBLE PAVEMENT
- ④ HOT-MIX ASPHALT OVERLAY, VARIABLE DEPTH

#### REMOVAL

- ⑧ PAVEMENT REMOVAL
- ⑨ PAVED SHOULDER REMOVAL (SPECIAL)
- ⑪ MEDIAN REMOVAL
- ⑫ COMBINATION CURB & GUTTER REMOVAL
- ⑬ HOT-MIX ASPHALT SURFACE REMOVAL (VARIABLE DEPTH)

#### LEGEND - PROPOSED SHOULDERS

- ⑳ AGGREGATE SHOULDERS, TYPE B 150MM
- ㉑ AGGREGATE SHOULDERS, TYPE B, (METRIC TON)
- ㉒ HOT-MIX ASPHALT SHOULDERS, 200MM
- ㉓ HOT-MIX ASPHALT SHOULDERS (M TON)

#### BASE COURSE

- ⑳ HOT-MIX ASPHALT BASE COURSE, 200MM
- ㉑ HOT-MIX ASPHALT BASE COURSE, 250MM
- ㉒ HOT-MIX ASPHALT BASE COURSE WIDENING, 250MM
- ㉓ HOT-MIX ASPHALT BASE COURSE WIDENING, 200MM

#### BINDER COURSE & LEVELING BINDER COURSE

- ④① POLYMERIZED HOT-MIX ASPHALT BINDER COURSE, IL-19.0, N70 (38 mm)
- ④② POLYMERIZED HOT-MIX ASPHALT BINDER COURSE, IL-19.0, N70 (51 mm)
- ④③ POLYMERIZED LEVELING BINDER (MACHINE METHOD), IL-4.75, N50 (VARIABLE DEPTH)
- ④④ POLYMERIZED HOT-MIX ASPHALT BINDER COURSE, IL-19.0, N70 (VARIABLE DEPTH)

#### SURFACE COURSE


- ⑤① POLYMERIZED HOT-MIX ASPHALT SURFACE COURSE, MIX "D", N70 (38 mm)
- ⑤② POLYMERIZED HOT-MIX ASPHALT SURFACE COURSE, MIX "D", N70 (51 mm)

#### FULL DEPTH PAVEMENT

- ⑦① HOT-MIX ASPHALT PAVEMENT (FULL-DEPTH), 290MM

#### MISC & STANDARDS

- ⑧① TOPSOIL FURNISH AND PLACE, 100MM
- ⑧② SUB-BASE GRANULAR MATERIAL, TYPE A
- ⑧③ COMBINATION CONC C&G, TYPE B-15.60
- ⑧④ PIPE UNDERDRAINS 100MM
- ⑧⑤ REFER TO STANDARD 482001 (TYPE C SUBBASE)
- ⑧⑥ STRIP REFLECTIVE CRACK CONTROL

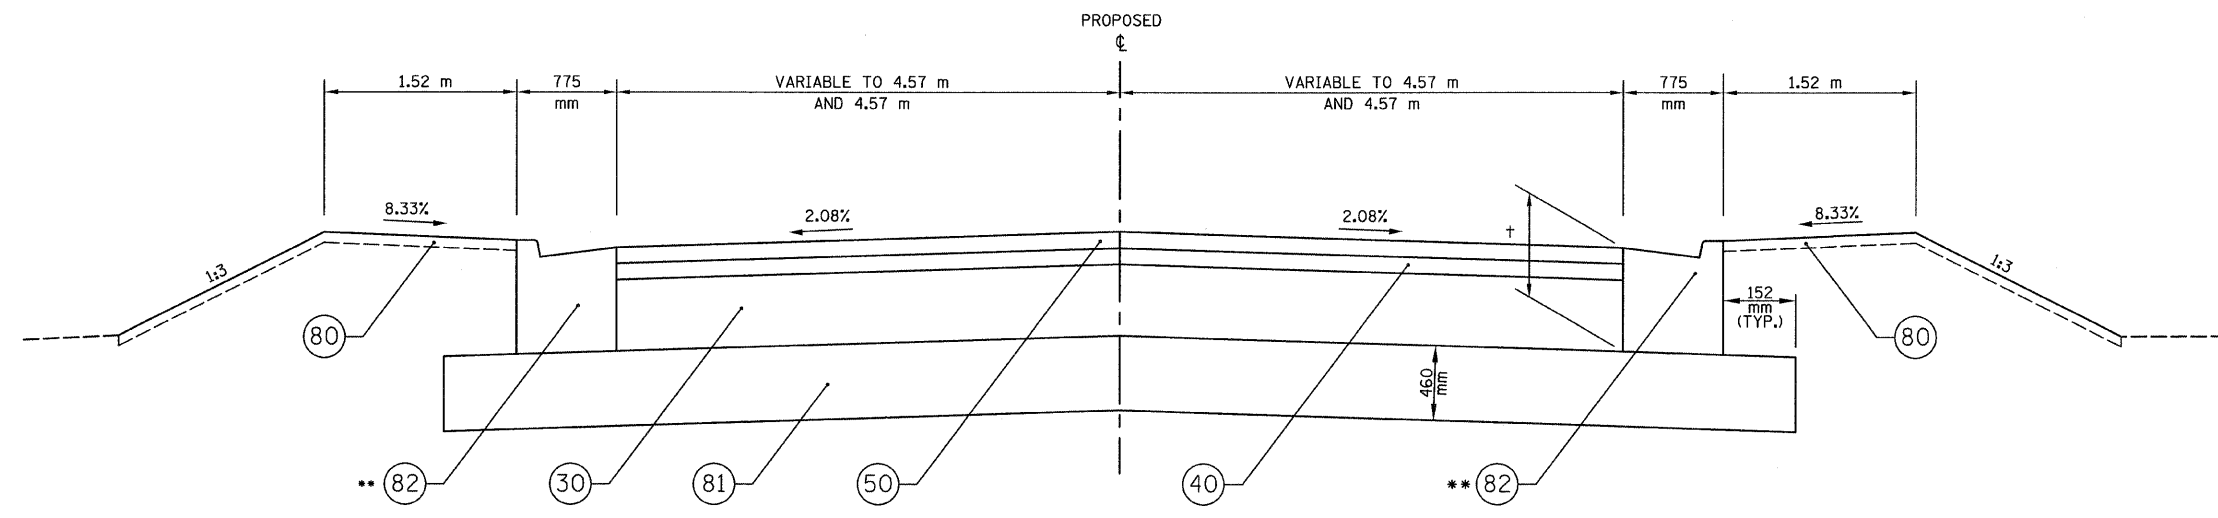

### FRONTAGE ROAD NO. 3

STA. 1+793.78 TO 1+825

† - THE THICKNESS OF THE CCC&G TY. B-15.60 SHALL BE THE SAME AS THE TOTAL THICKNESS OF THE BASE COURSE, BINDER COURSE AND SURFACE COURSE.

\*\* REFER TO PLAN DETAILS AND CROSS SECTIONS FOR CONSTRUCTION FROM STA. 1+760± TO 1+793±

| REVISIONS |      |
|-----------|------|
| NAME      | DATE |
|           |      |
|           |      |
|           |      |
|           |      |

ILLINOIS DEPARTMENT OF TRANSPORTATION

### TYPICAL SECTIONS FRONTAGE ROAD No. 3

SCALE: NONE  
DATE: 3/13/09

DRAWN BY: JRC, JDU  
CHECKED BY: ECM