



RTE NO.	SECTION	COUNTY	TOTAL	SHEET #
FA 646	125W-1, RS-2	PEORIA	256	63

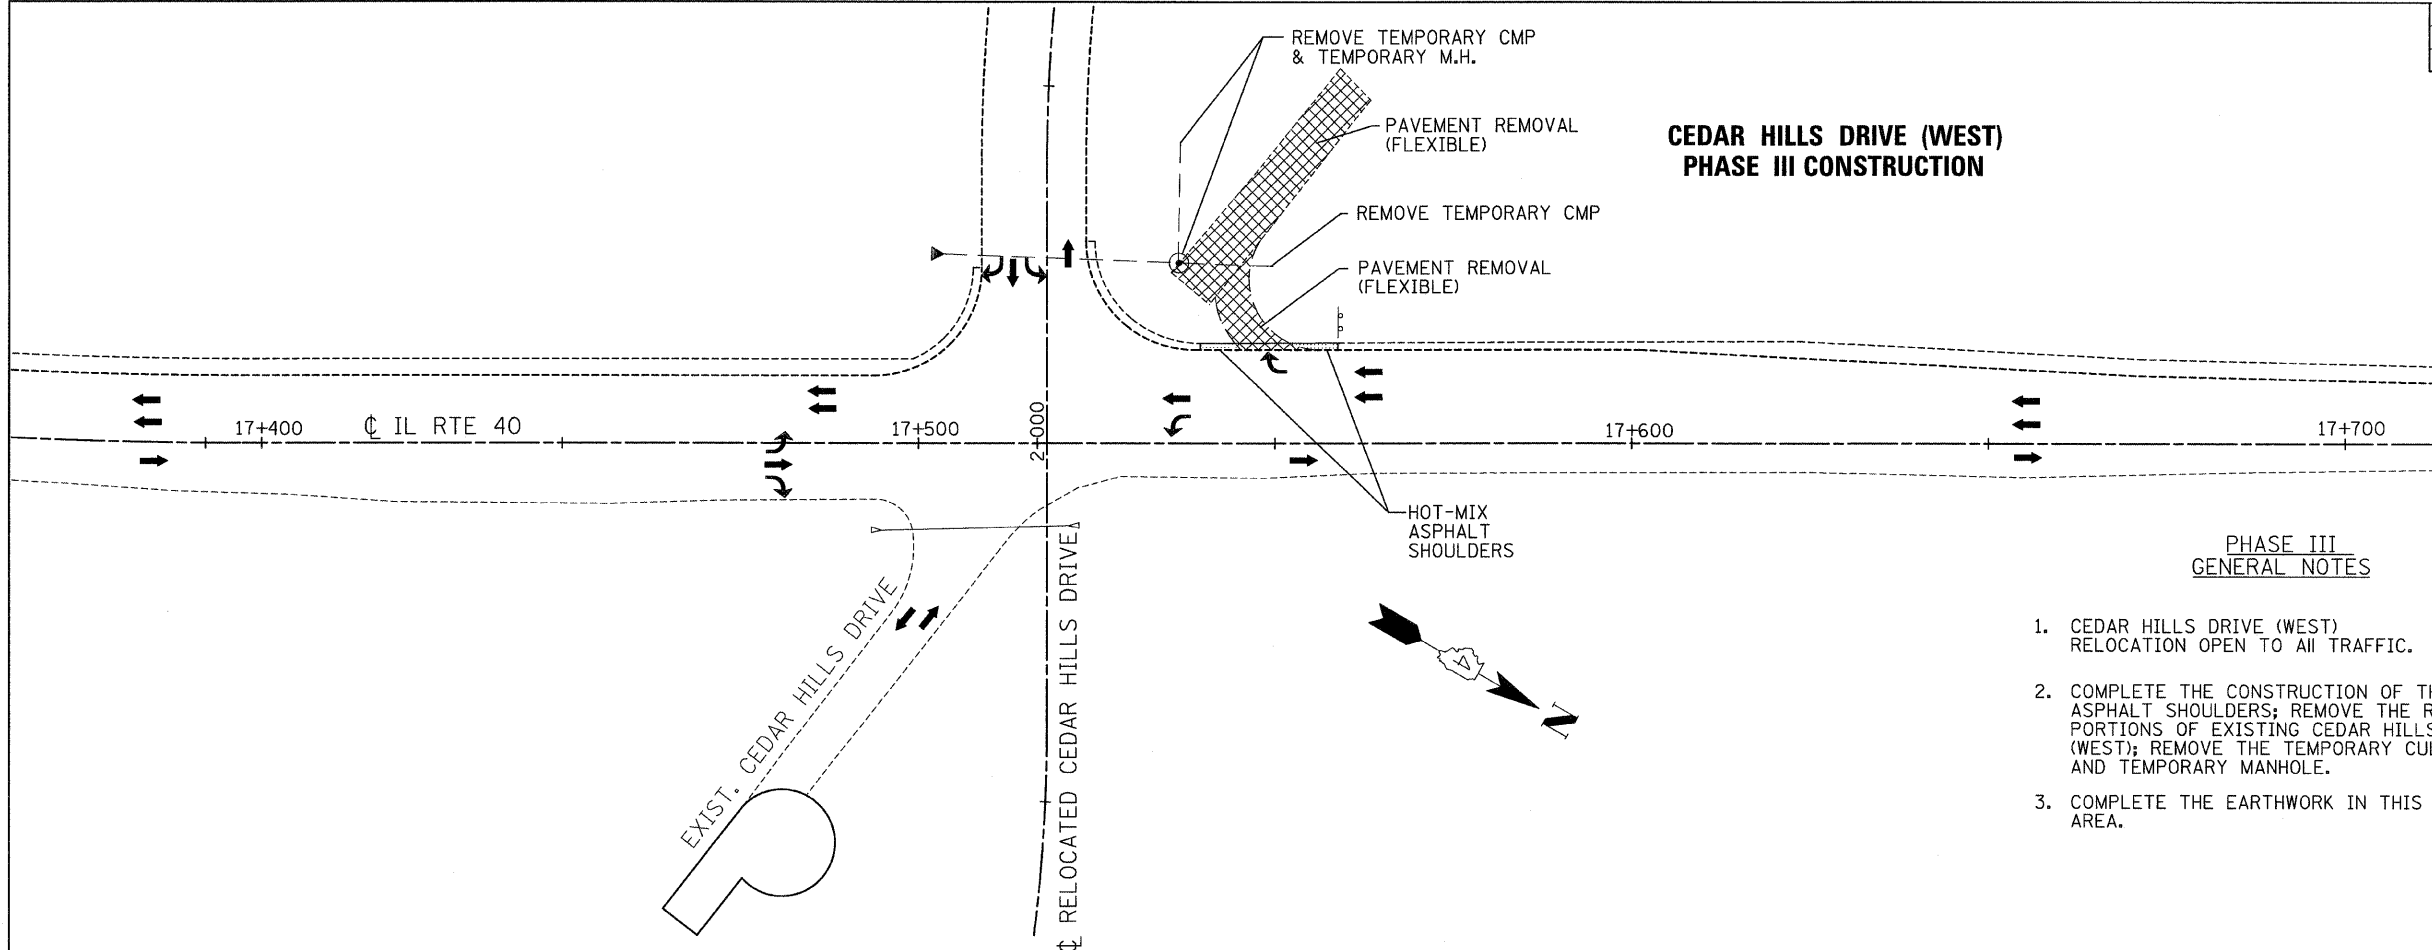

**CEDAR HILLS DRIVE (WEST)  
PHASE III CONSTRUCTION**

**PHASE III  
GENERAL NOTES**

1. CEDAR HILLS DRIVE (WEST) RELOCATION OPEN TO ALL TRAFFIC.
2. COMPLETE THE CONSTRUCTION OF THE HOT-MIX ASPHALT SHOULDERS; REMOVE THE REMAINING PORTIONS OF EXISTING CEDAR HILLS DRIVE (WEST); REMOVE THE TEMPORARY CULVERTS AND TEMPORARY MANHOLE.
3. COMPLETE THE EARTHWORK IN THIS AREA.

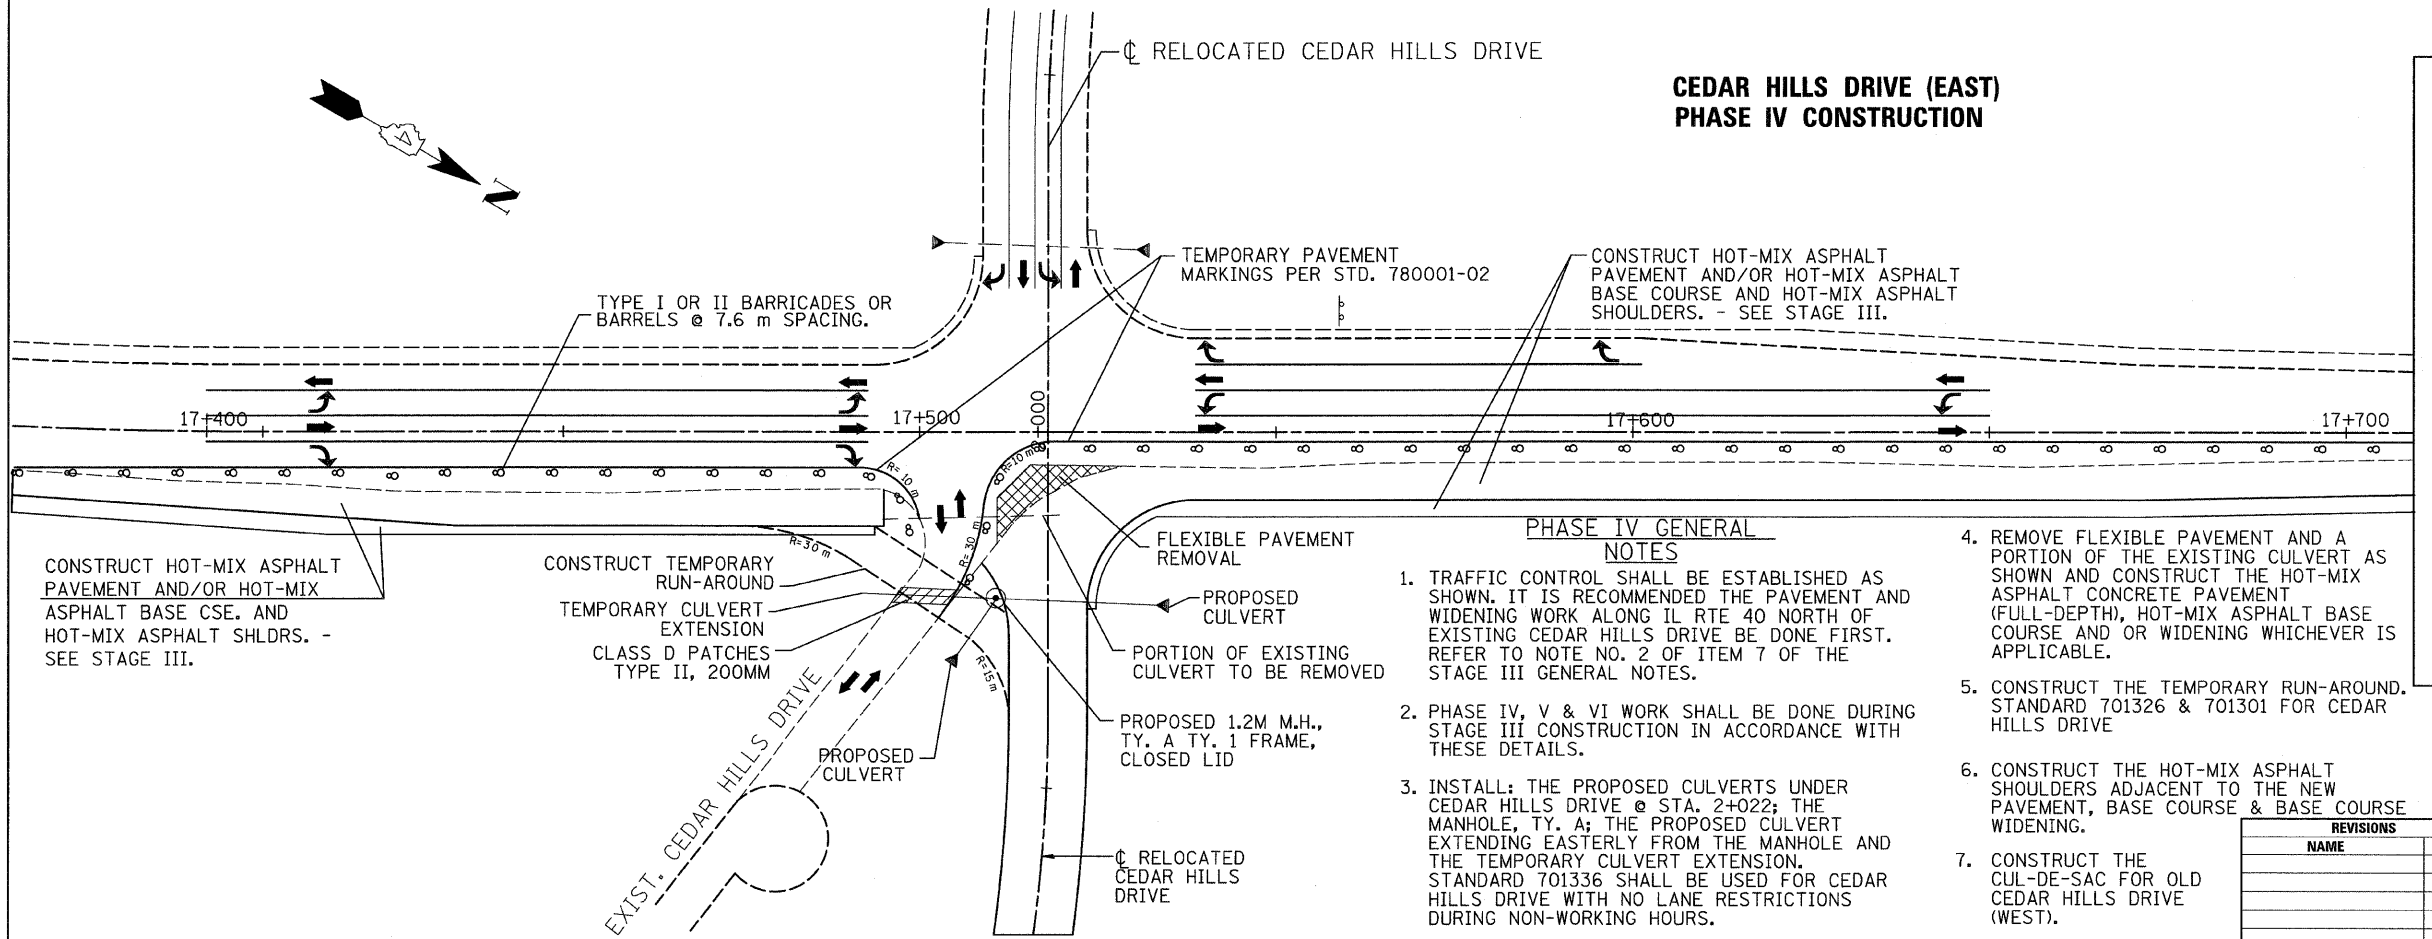

**CEDAR HILLS DRIVE (EAST)  
PHASE IV CONSTRUCTION**

**PHASE IV GENERAL  
NOTES**

1. TRAFFIC CONTROL SHALL BE ESTABLISHED AS SHOWN. IT IS RECOMMENDED THE PAVEMENT AND WIDENING WORK ALONG IL RTE 40 NORTH OF EXISTING CEDAR HILLS DRIVE BE DONE FIRST. REFER TO NOTE NO. 2 OF ITEM 7 OF THE STAGE III GENERAL NOTES.
2. PHASE IV, V & VI WORK SHALL BE DONE DURING STAGE III CONSTRUCTION IN ACCORDANCE WITH THESE DETAILS.
3. INSTALL: THE PROPOSED CULVERTS UNDER CEDAR HILLS DRIVE @ STA. 2+022; THE MANHOLE, TY. A; THE PROPOSED CULVERT EXTENDING EASTERLY FROM THE MANHOLE AND THE TEMPORARY CULVERT EXTENSION. STANDARD 701336 SHALL BE USED FOR CEDAR HILLS DRIVE WITH NO LANE RESTRICTIONS DURING NON-WORKING HOURS.

4. REMOVE FLEXIBLE PAVEMENT AND A PORTION OF THE EXISTING CULVERT AS SHOWN AND CONSTRUCT THE HOT-MIX ASPHALT CONCRETE PAVEMENT (FULL-DEPTH), HOT-MIX ASPHALT BASE COURSE AND OR WIDENING WHICHEVER IS APPLICABLE.
5. CONSTRUCT THE TEMPORARY RUN-AROUND. STANDARD 701326 & 701301 FOR CEDAR HILLS DRIVE
6. CONSTRUCT THE HOT-MIX ASPHALT SHOULDERS ADJACENT TO THE NEW PAVEMENT, BASE COURSE & BASE COURSE WIDENING.
7. CONSTRUCT THE CUL-DE-SAC FOR OLD CEDAR HILLS DRIVE (WEST).

**LEGEND**

	EXISTING PAVEMENTS
	PROPOSED PAVEMENTS
	PREVIOUSLY CONSTRUCTED PAVEMENT
	EXISTING ENTRANCE TO BE CLOSED
	EXISTING ENTRANCE TO REMAIN
	PROPOSED ENTRANCE
	TRAFFIC FLOW
	TYPE III BARRICADE
	EXISTING CULVERT
	PROPOSED CULVERT
	PREVIOUSLY CONSTRUCTED CULVERT
	BUILDING REMOVAL
	PAVEMENT REMOVAL

REVISIONS	
NAME	DATE

ILLINOIS DEPARTMENT OF TRANSPORTATION

**STAGE CONSTRUCTION  
ILLINOIS ROUTE 40**

SCALE: NONE  
DATE: 03/13/09

DRAWN BY: JRC, JDU  
CHECKED BY: ECM