
 
 












SEC. 20 T.10N., R.8E., 4th P.M.

| RTE NO.                        | SECTION      | COUNTY | TOTAL | SHEET # |
|--------------------------------|--------------|--------|-------|---------|
| FA 646                         | 125W-1, RS-2 | PEORIA | 256   | 79      |
| STATION 1+450 TO STATION 1+700 |              |        |       |         |

**REMOVAL LEGEND**

-  1 COMBINATION CURB & GUTTER REMOVAL
-  2 PAVEMENT REMOVAL (RIGID)
-  3 PAVEMENT REMOVAL (FLEXIBLE)
-  ±305 mm WIDE 4 PAVED SHOULDER REMOVAL (SPECIAL) (meter)
-  5 BUILDING REMOVAL
-  6 INDIVIDUAL TREE REMOVAL (UNITS) (SEE SHEET 0-5 FOR TABULATION)
-  7 LIMITS OF TREE REMOVAL, HECTARES (SEE SHEET 0-5 FOR TABULATION)
-  8 REMOVE EXISTING CULVERTS (meter)
-  9 PIPE CULVERT REMOVAL (EACH)
-  10 DRIVEWAY PAVEMENT REMOVAL
-  11 FENCE REMOVAL

  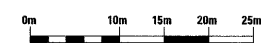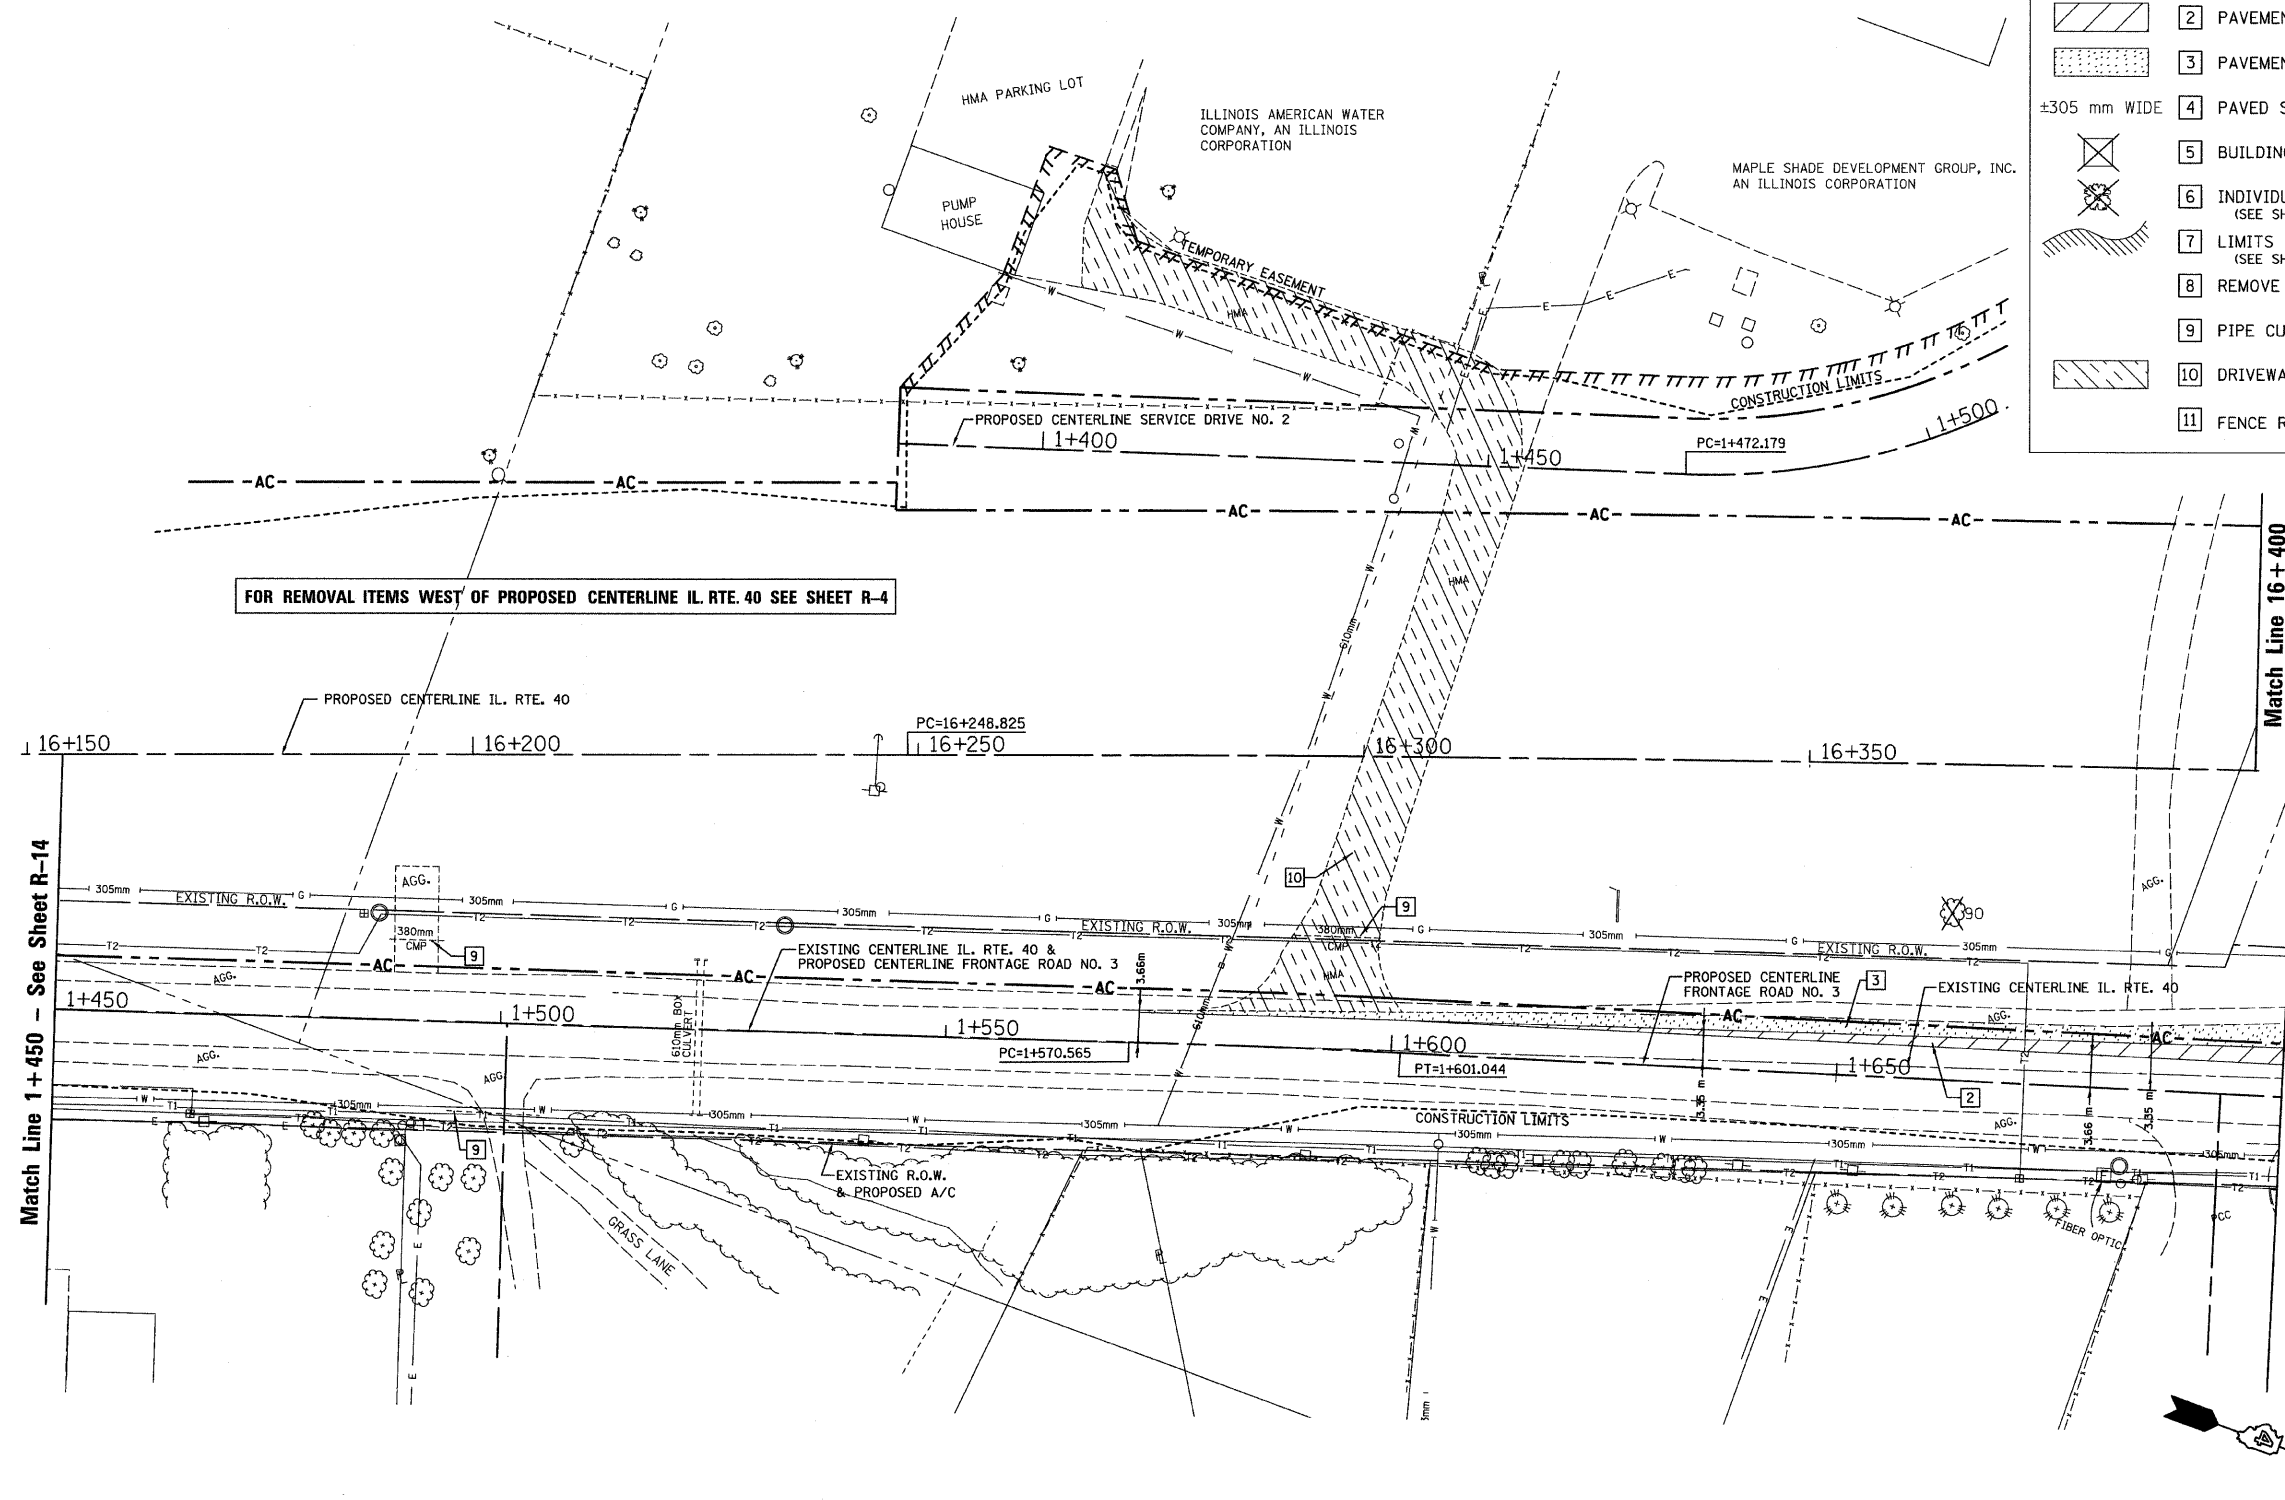

| REVISIONS |      |
|-----------|------|
| NAME      | DATE |
|           |      |
|           |      |
|           |      |
|           |      |

ILLINOIS DEPARTMENT OF TRANSPORTATION

**EXISTING/REMOVAL**

**ILLINOIS ROUTE 40**

FRONTAGE ROAD NO. 3

STA. 1+450 TO STA. 1+700

SCALE: 1:400

DATE: 03/13/09

DRAWN BY: JRC, JDU

CHECKED BY: ECM