


SEC. 18 & 19 T.10N., R.8E., 4th P.M.


RTE NO.	SECTION	COUNTY	TOTAL	SHEET #
FA 646	125W-1,RS-2	PEORIA	256	84
STATION 1+450 TO STATION 1+700				

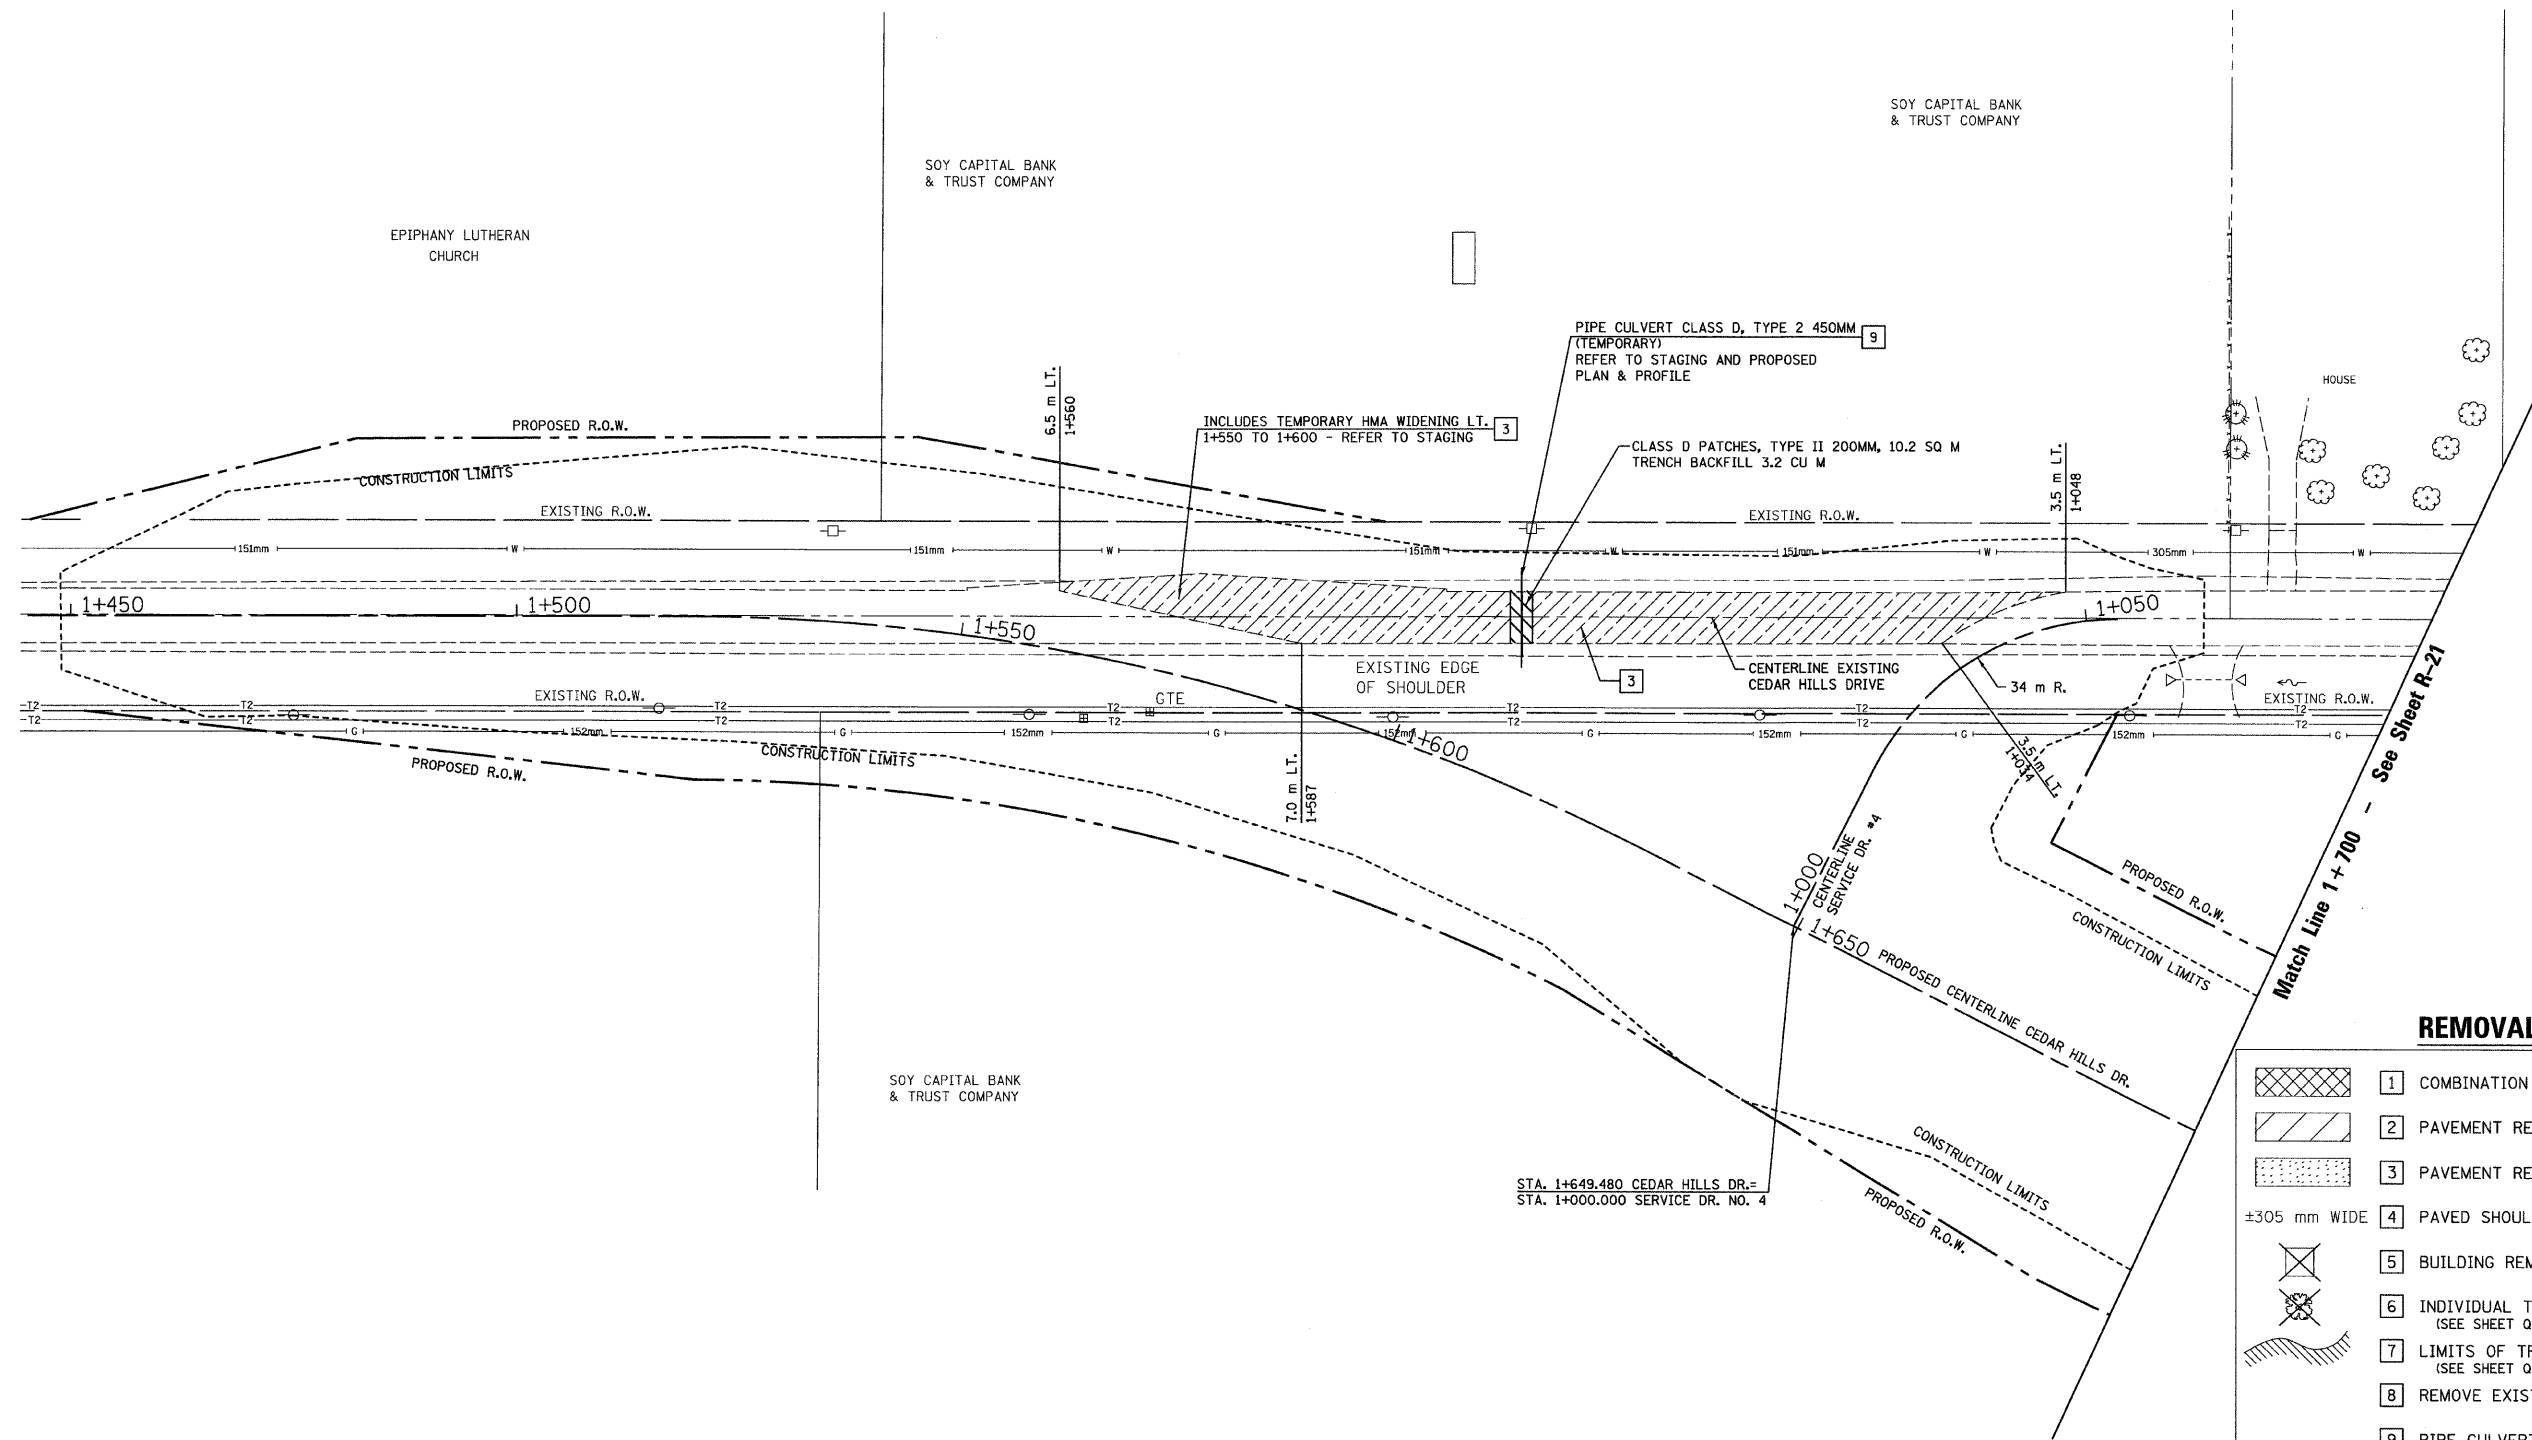

REMOVAL LEGEND

- 1 COMBINATION CURB & GUTTER REMOVAL
- 2 PAVEMENT REMOVAL (RIGID)
- 3 PAVEMENT REMOVAL (FLEXIBLE)
- ±305 mm WIDE 4 PAVED SHOULDER REMOVAL (SPECIAL) (meter)
- 5 BUILDING REMOVAL
- 6 INDIVIDUAL TREE REMOVAL (UNITS)
(SEE SHEET Q-5 FOR TABULATION)
- 7 LIMITS OF TREE REMOVAL, HECTARES
(SEE SHEET Q-5 FOR TABULATION)
- 8 REMOVE EXISTING CULVERTS (meter)
- 9 PIPE CULVERT REMOVAL (EACH)
- 10 DRIVEWAY PAVEMENT REMOVAL
- 11 FENCE REMOVAL

STA. 1+649.480 CEDAR HILLS DR. =
STA. 1+000.000 SERVICE DR. NO. 4

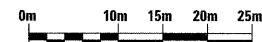

REVISIONS	
NAME	DATE

ILLINOIS DEPARTMENT OF TRANSPORTATION

EXISTING/REMOVAL

ILLINOIS ROUTE 40

STA. 1+450 TO STA. 1+700

SCALE: 1:400
DATE: 03/13/09

DRAWN BY: JRC, JDU
CHECKED BY: ECM