
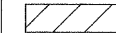
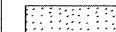
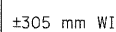











SEC. 18 & 19 T.10N., R.8E., 4th P.M.

RTE NO.	SECTION	COUNTY	TOTAL	SHEET #
FA 646	125W-1,RS-2	PEORIA	256	85
STATION 1+700 TO STATION 1+950				

REMOVAL LEGEND

-  1 COMBINATION CURB & GUTTER REMOVAL
-  2 PAVEMENT REMOVAL (RIGID)
-  3 PAVEMENT REMOVAL (FLEXIBLE)
-  4 PAVED SHOULDER REMOVAL (SPECIAL) (meter)
-  5 BUILDING REMOVAL
-  6 INDIVIDUAL TREE REMOVAL (UNITS)
(SEE SHEET Q-5 FOR TABULATION)
-  7 LIMITS OF TREE REMOVAL, HECTARES
(SEE SHEET Q-5 FOR TABULATION)
-  8 REMOVE EXISTING CULVERTS (meter)
-  9 PIPE CULVERT REMOVAL (EACH)
-  10 DRIVEWAY PAVEMENT REMOVAL
-  11 FENCE REMOVAL

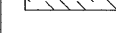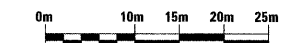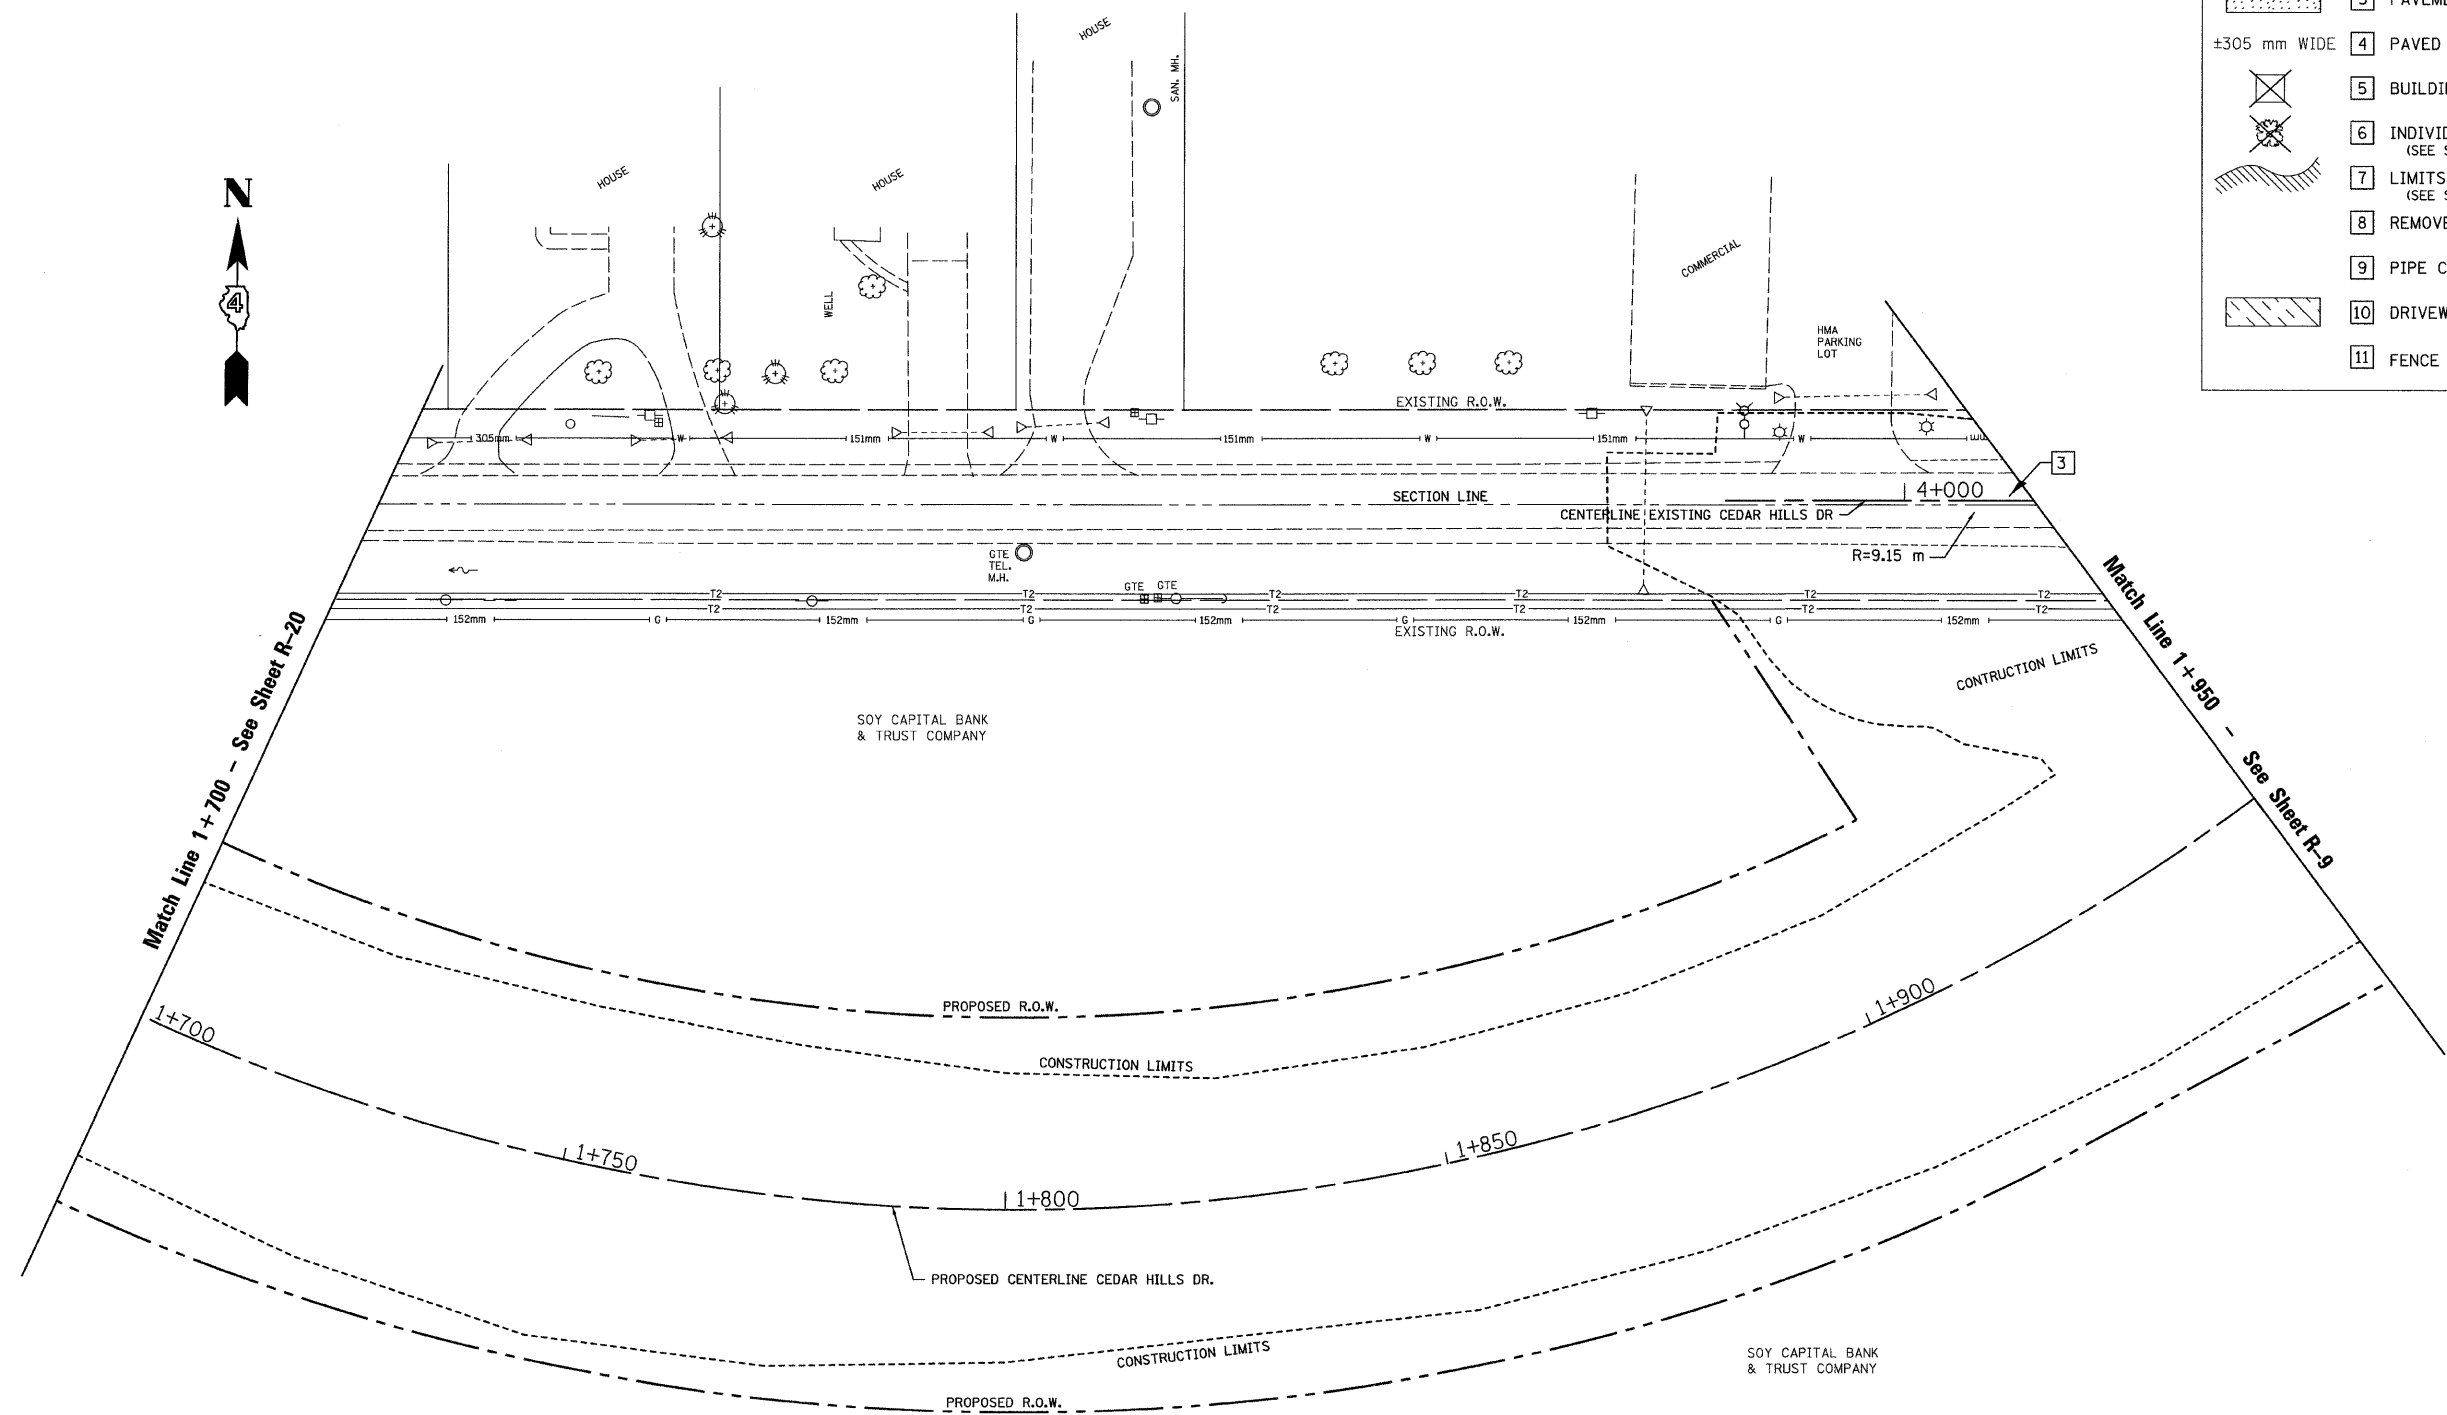

REVISIONS	
NAME	DATE

R-21

ILLINOIS DEPARTMENT OF TRANSPORTATION
EXISTING/REMOVAL
ILLINOIS ROUTE 40
 STA. 1+700 TO STA. 1+950

SCALE: 1:400
 DATE: 03/13/09

DRAWN BY: JRC, JDU
 CHECKED BY: ECM