
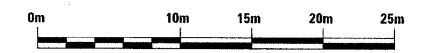


SEC.20, T.10N., R.8E., 4th P.M.

RTE NO.	SECTION	COUNTY	TOTAL	SHEET #
FA 646	125 W-1, RS-2	PEORIA	256	119

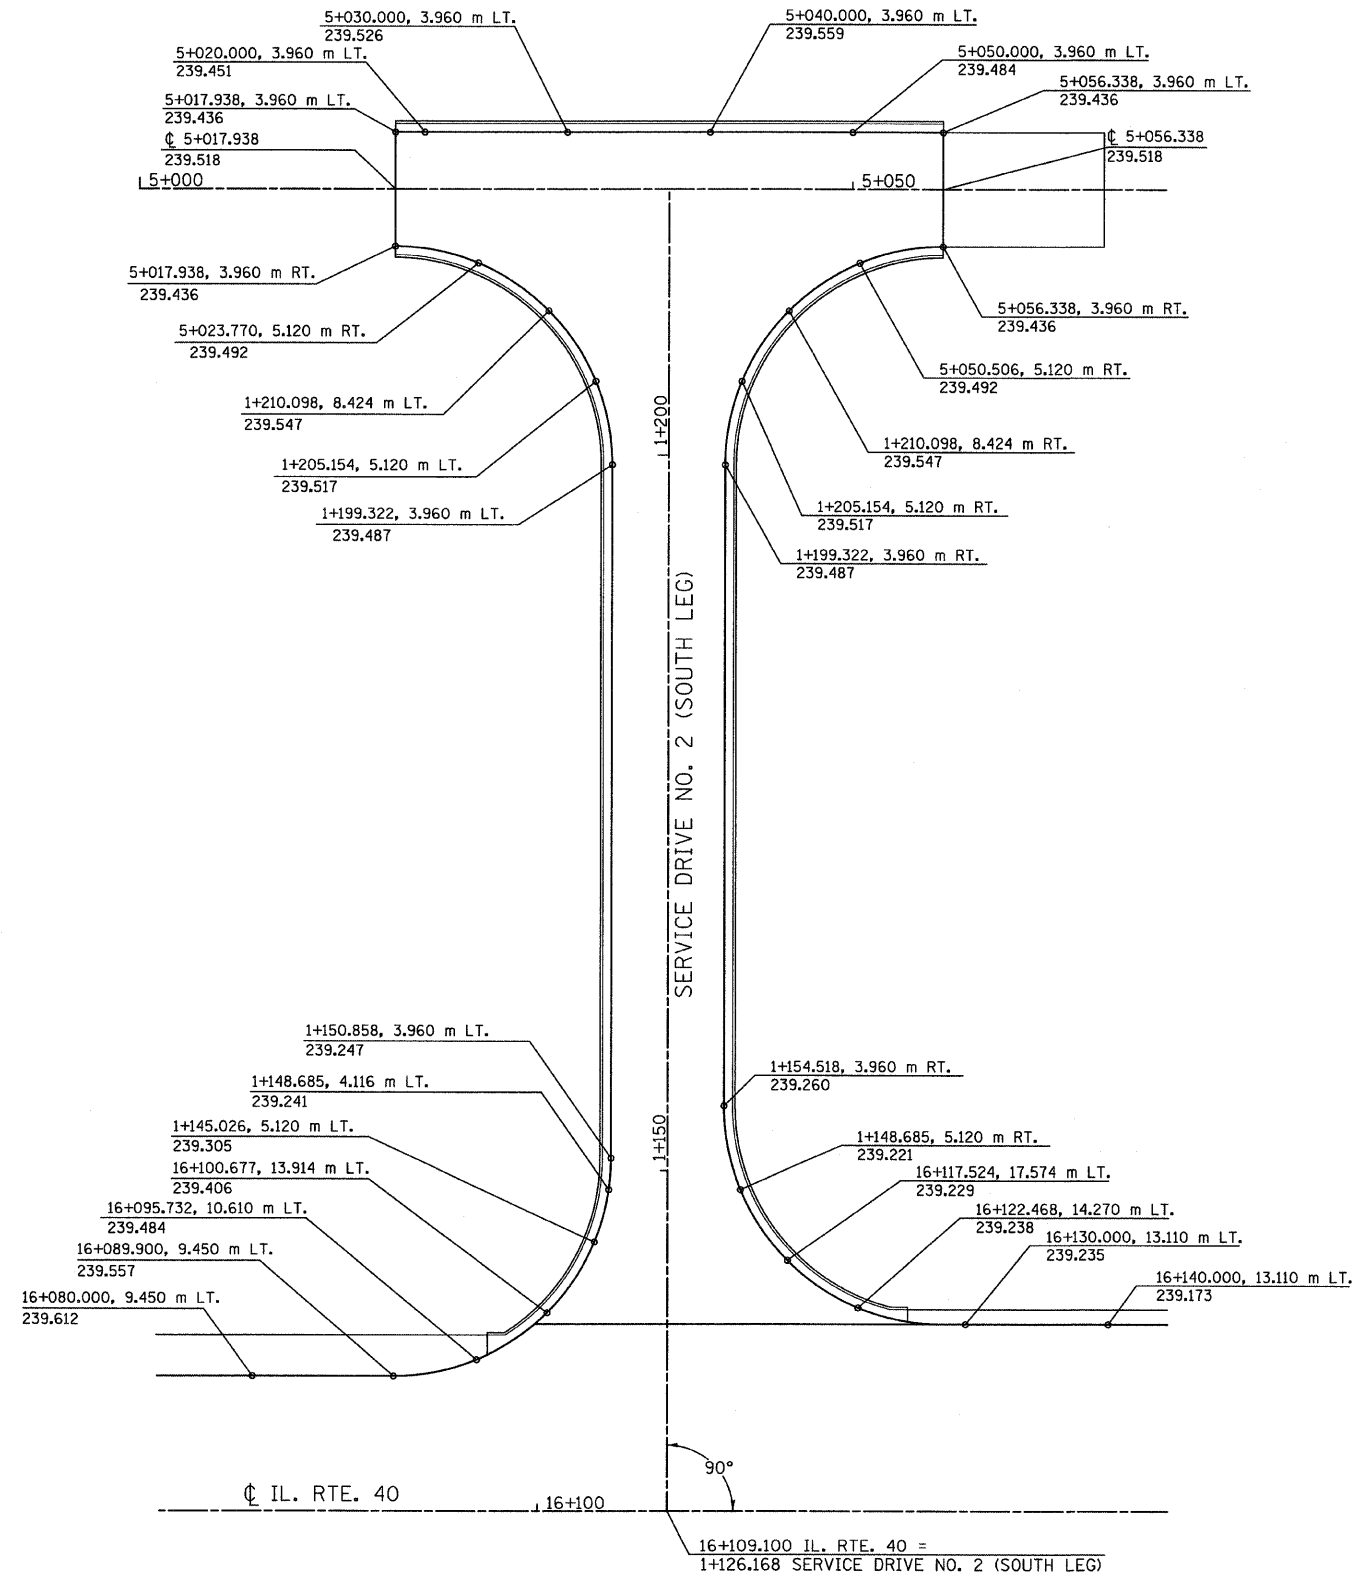

REVISIONS	
NAME	DATE

ILLINOIS DEPARTMENT OF TRANSPORTATION
PAVEMENT GRADES
 INTERSECTION OF
 IL RTE 40 & SERVICE DRIVE NO. 2 (SOUTH LEG)
 SCALE: 1:250
 DATE: 03/13/09
 DRAWN BY: JRC, JDU
 CHECKED BY: ECM