

SEC. 20 & 29 T.10N., R.8E., 4th P.M.

RTE NO.	SECTION	COUNTY	TOTAL	SHEET #
FA 646	125W-1, RS-2	PEORIA	256	125
STATION 15+400 TO STATION 15+850				

IL ROUTE 40

D3-1
①

HICKORY GROVE ROAD

D3-1
⑥

SPEED LIMIT 45
R2-1
24" x 30"
+664

M3-3
24" x 12"
SOUTH
ILLINOIS
40
M1-5
24" x 24"
+717

LEFT TURN
YIELD
ON GREEN
○

R10-12
24" X 30"

⑦

MAST ARM SIGNING
SEE STD. 720016

SIGN PANEL ERECTION DETAILS
REFER TO STANDARD 720006, MULTILANE
HIGHWAYS, NONFREEWAYS.

Match Line 15+650 - See Below

Match Line 0+950 - See Sheet PM-9


Match Line 15+850 - See Sheet PM-2

Match Line 1+050 - See Sheet PM-9

RAISED REFLECTIVE PAVEMENT MARKERS (RRPM)


- ① ONE-WAY RRPM CRYSTAL MARKER AT 24.4 m CENTERS
- ② ONE-WAY RRPM CRYSTAL MARKER AT 12.2 m CENTERS
- ③ TWO-WAY RRPM AMBER MARKER AT 12.2 m
- ④ ONE-WAY RRPM AMBER MARKER AT 12.2 m

IL RTE 40 CENTERLINE SPACING

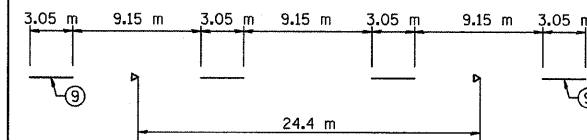


PAVEMENT MARKING LEGEND

- ① 100 mm Yellow
- ② 100 mm White
- ③ 300 mm Yellow
- ④ (2) 100 mm Yellow
- ⑤ 200 mm White
- ⑥ 300 mm White
- ⑦ 600 mm White
- ⑧ Letters and Symbols
- ⑨ 150 mm White Skip Dash
- ⑩ 150 mm Yellow
- ⑪ 100 mm Yellow Skip Dash

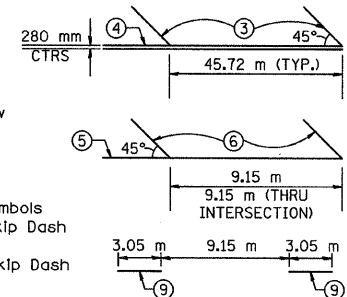

SEC. 29 T.10N., R.8E., 4th P.M.

BEGIN IMPROVEMENTS IL.
RTE. 40 STA. 15+400.000

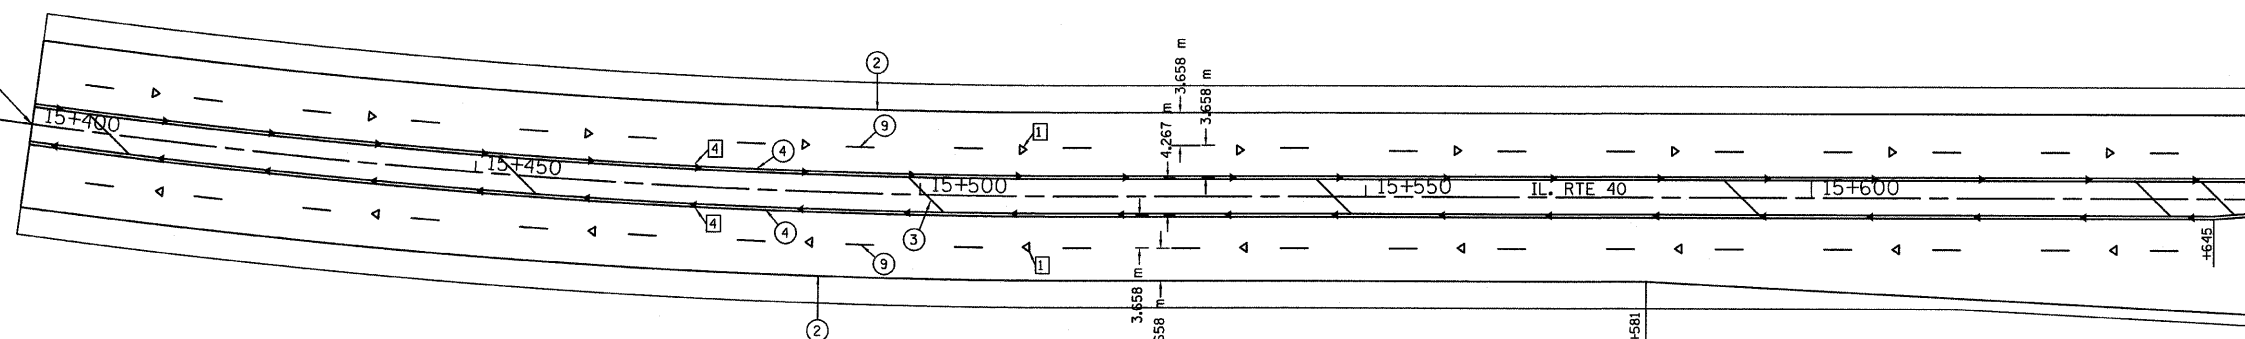

Match Line 15+650 - See Above

W3-3
36" X 36"
HICKORY GROVE RD.
W17-I100
+573

REVISIONS	
NAME	DATE

ILLINOIS DEPARTMENT OF TRANSPORTATION
**PAVEMENT MARKINGS
AND SIGNING PLAN
ILLINOIS ROUTE 40**

SCALE: 1:400
DATE: 03/13/09

DRAWN BY: JRC, JDU
CHECKED BY: ECM